


0  
71

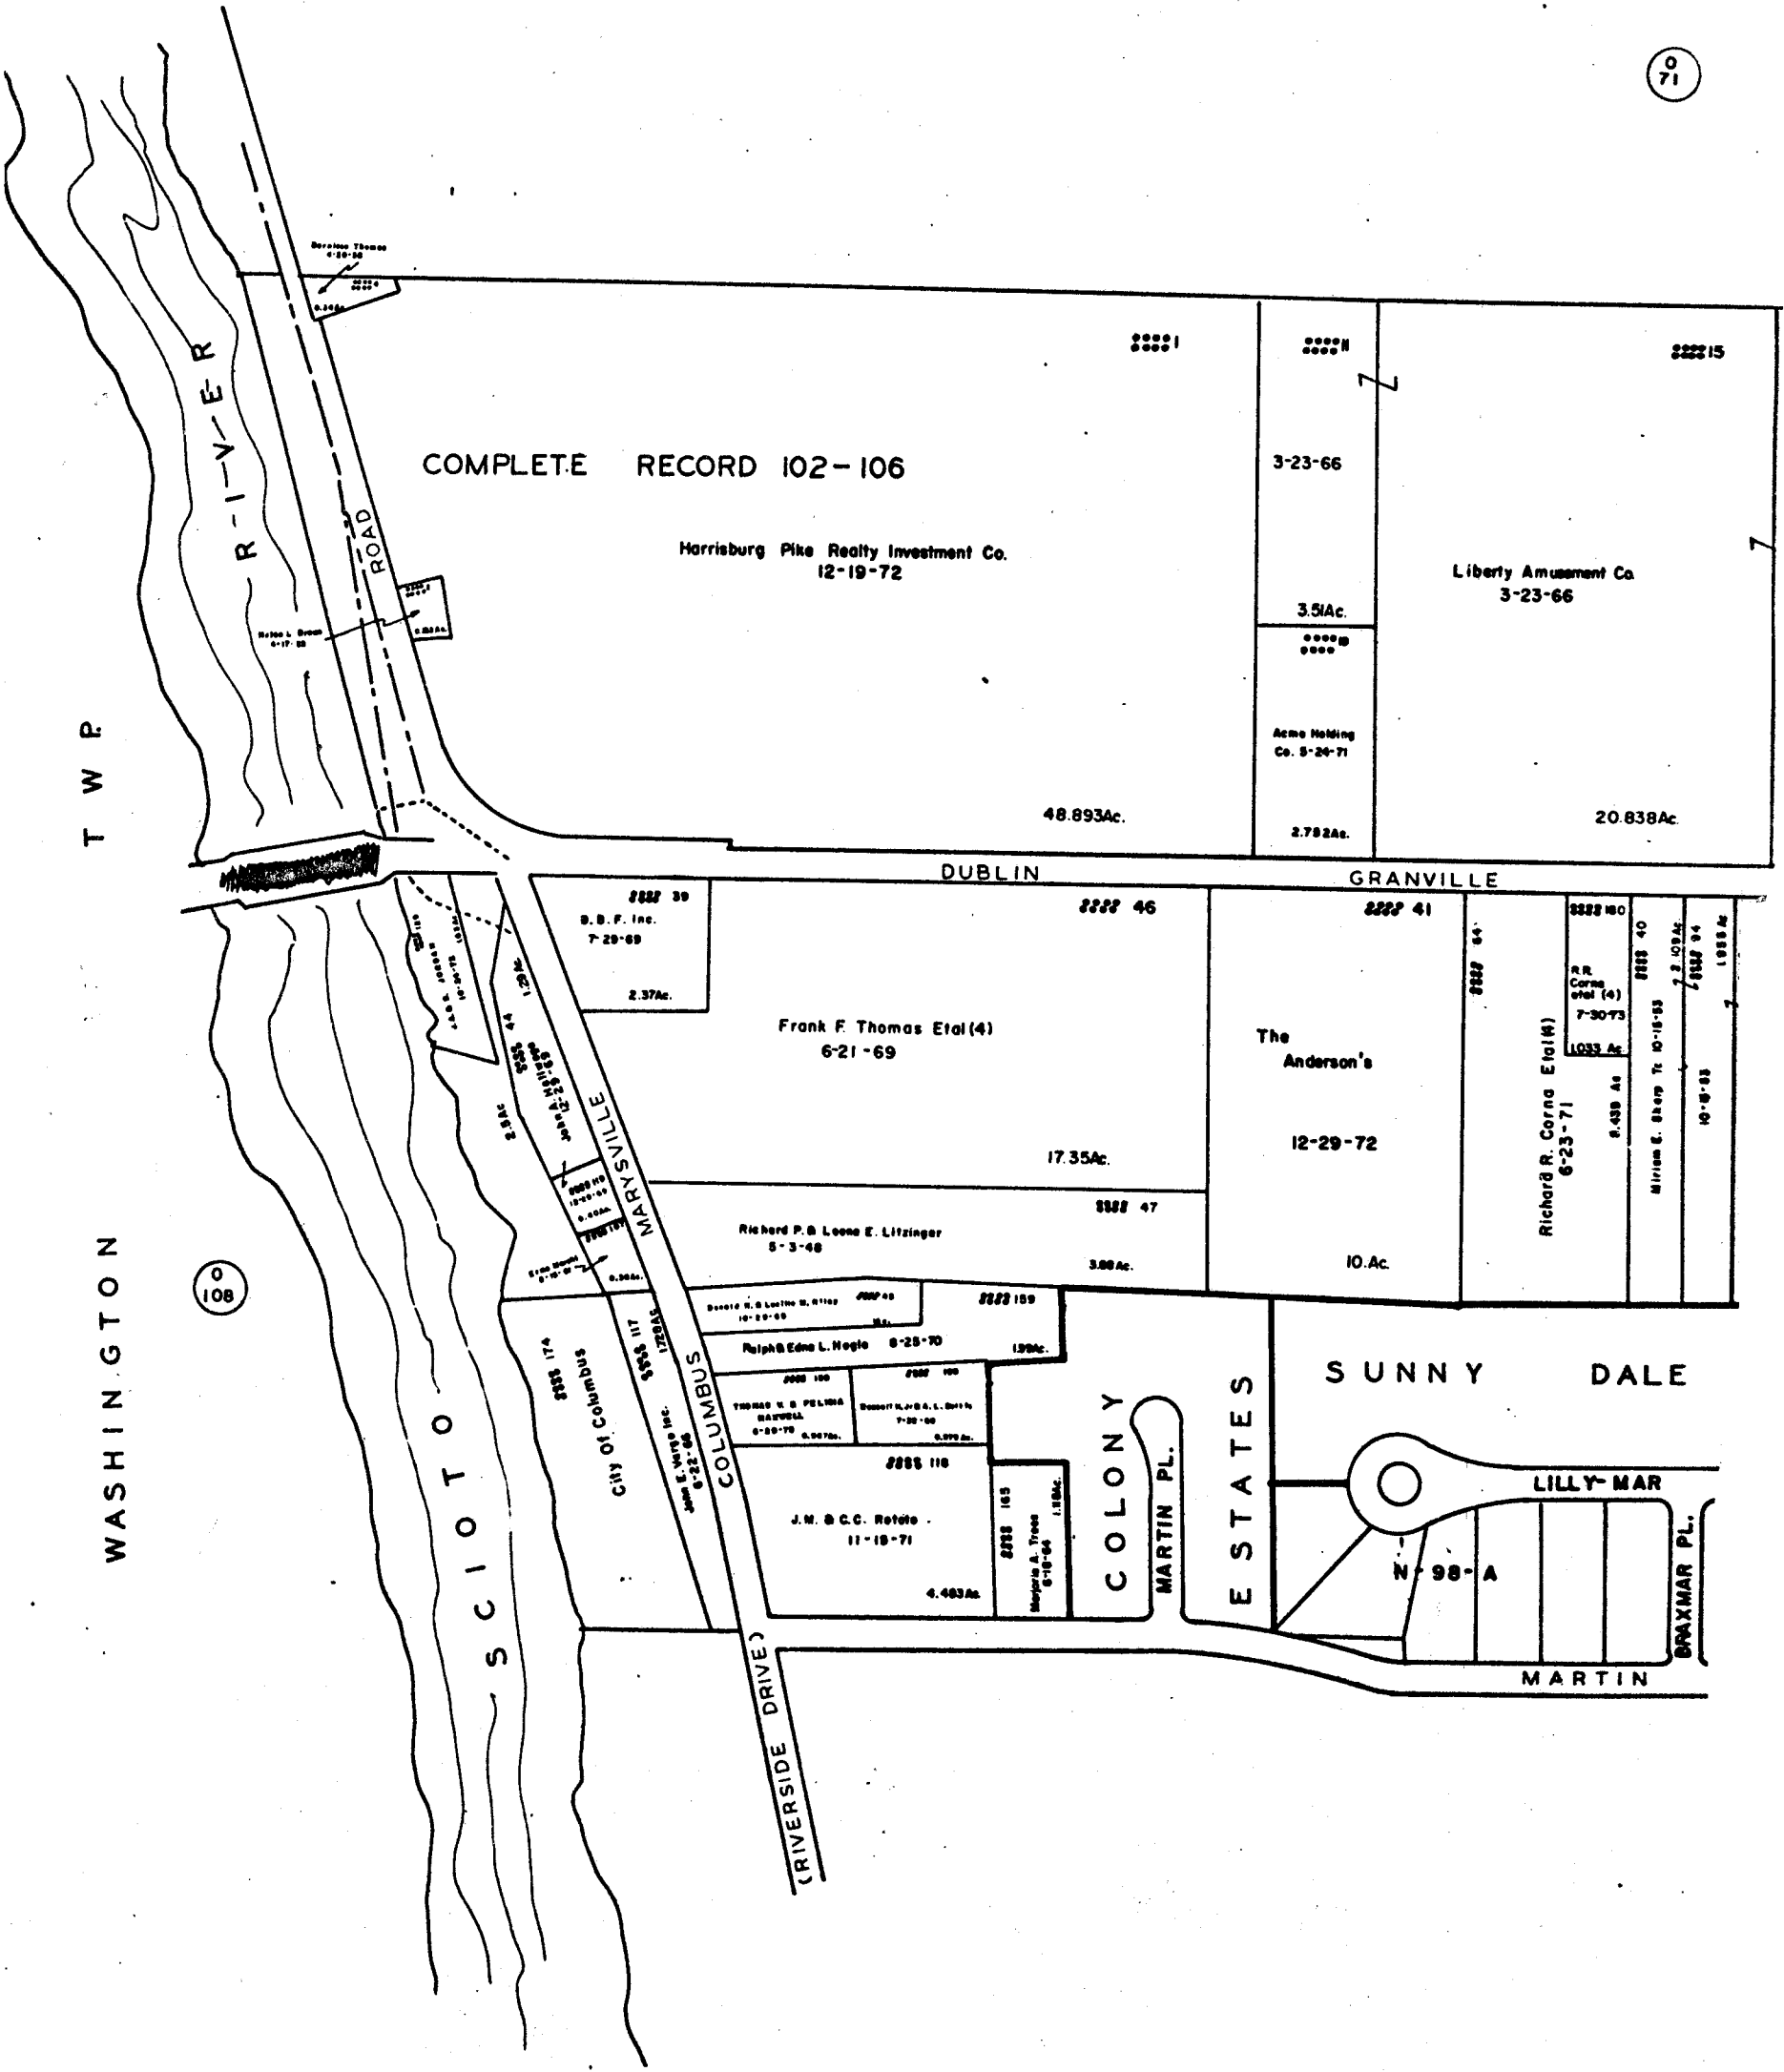

T W R

0  
108

WASHINGTON

SCIOTO

R-I-V-E-R

ROAD

COMPLETE RECORD 102-106

Harrisburg Pike Realty Investment Co.  
12-19-72

48.893Ac.

3-23-66

3.51Ac.

Acme Holding  
Co. 5-24-71

2.782Ac.

Liberty Amusement Co.  
3-23-66

20.838Ac.

DUBLIN

GRANVILLE

2882 39  
D. B. F. Inc.  
7-29-69

2.37Ac.

Frank F. Thomas Etal (4)  
6-21-69

2882 46

17.35Ac.

2882 41

The  
Anderson's

12-29-72

10.Ac.

2882 40

Richard R. Corno Etal (6)

6-23-71

8.438 Ac.

2.2 Ac.

7.230 Ac.

1.888 Ac.

N. B. MARTIN PL.

COLUMBUS

CITY OF COLUMBUS

(RIVERSIDE DRIVE)

COLONY  
MARTIN PL.

ESTATES

SUNNY DALE

LILLY-MAR

N-98-A

MARTIN


BRAXMAR PL.

0-69-A

PERRY TWP.  
R.19 TWP.2



SCALE 1"=200'  
TAXING DISTRICTS  
\*PERRY-WASHINGTON S.D.  
8888PERRY-DUBLIN CORR

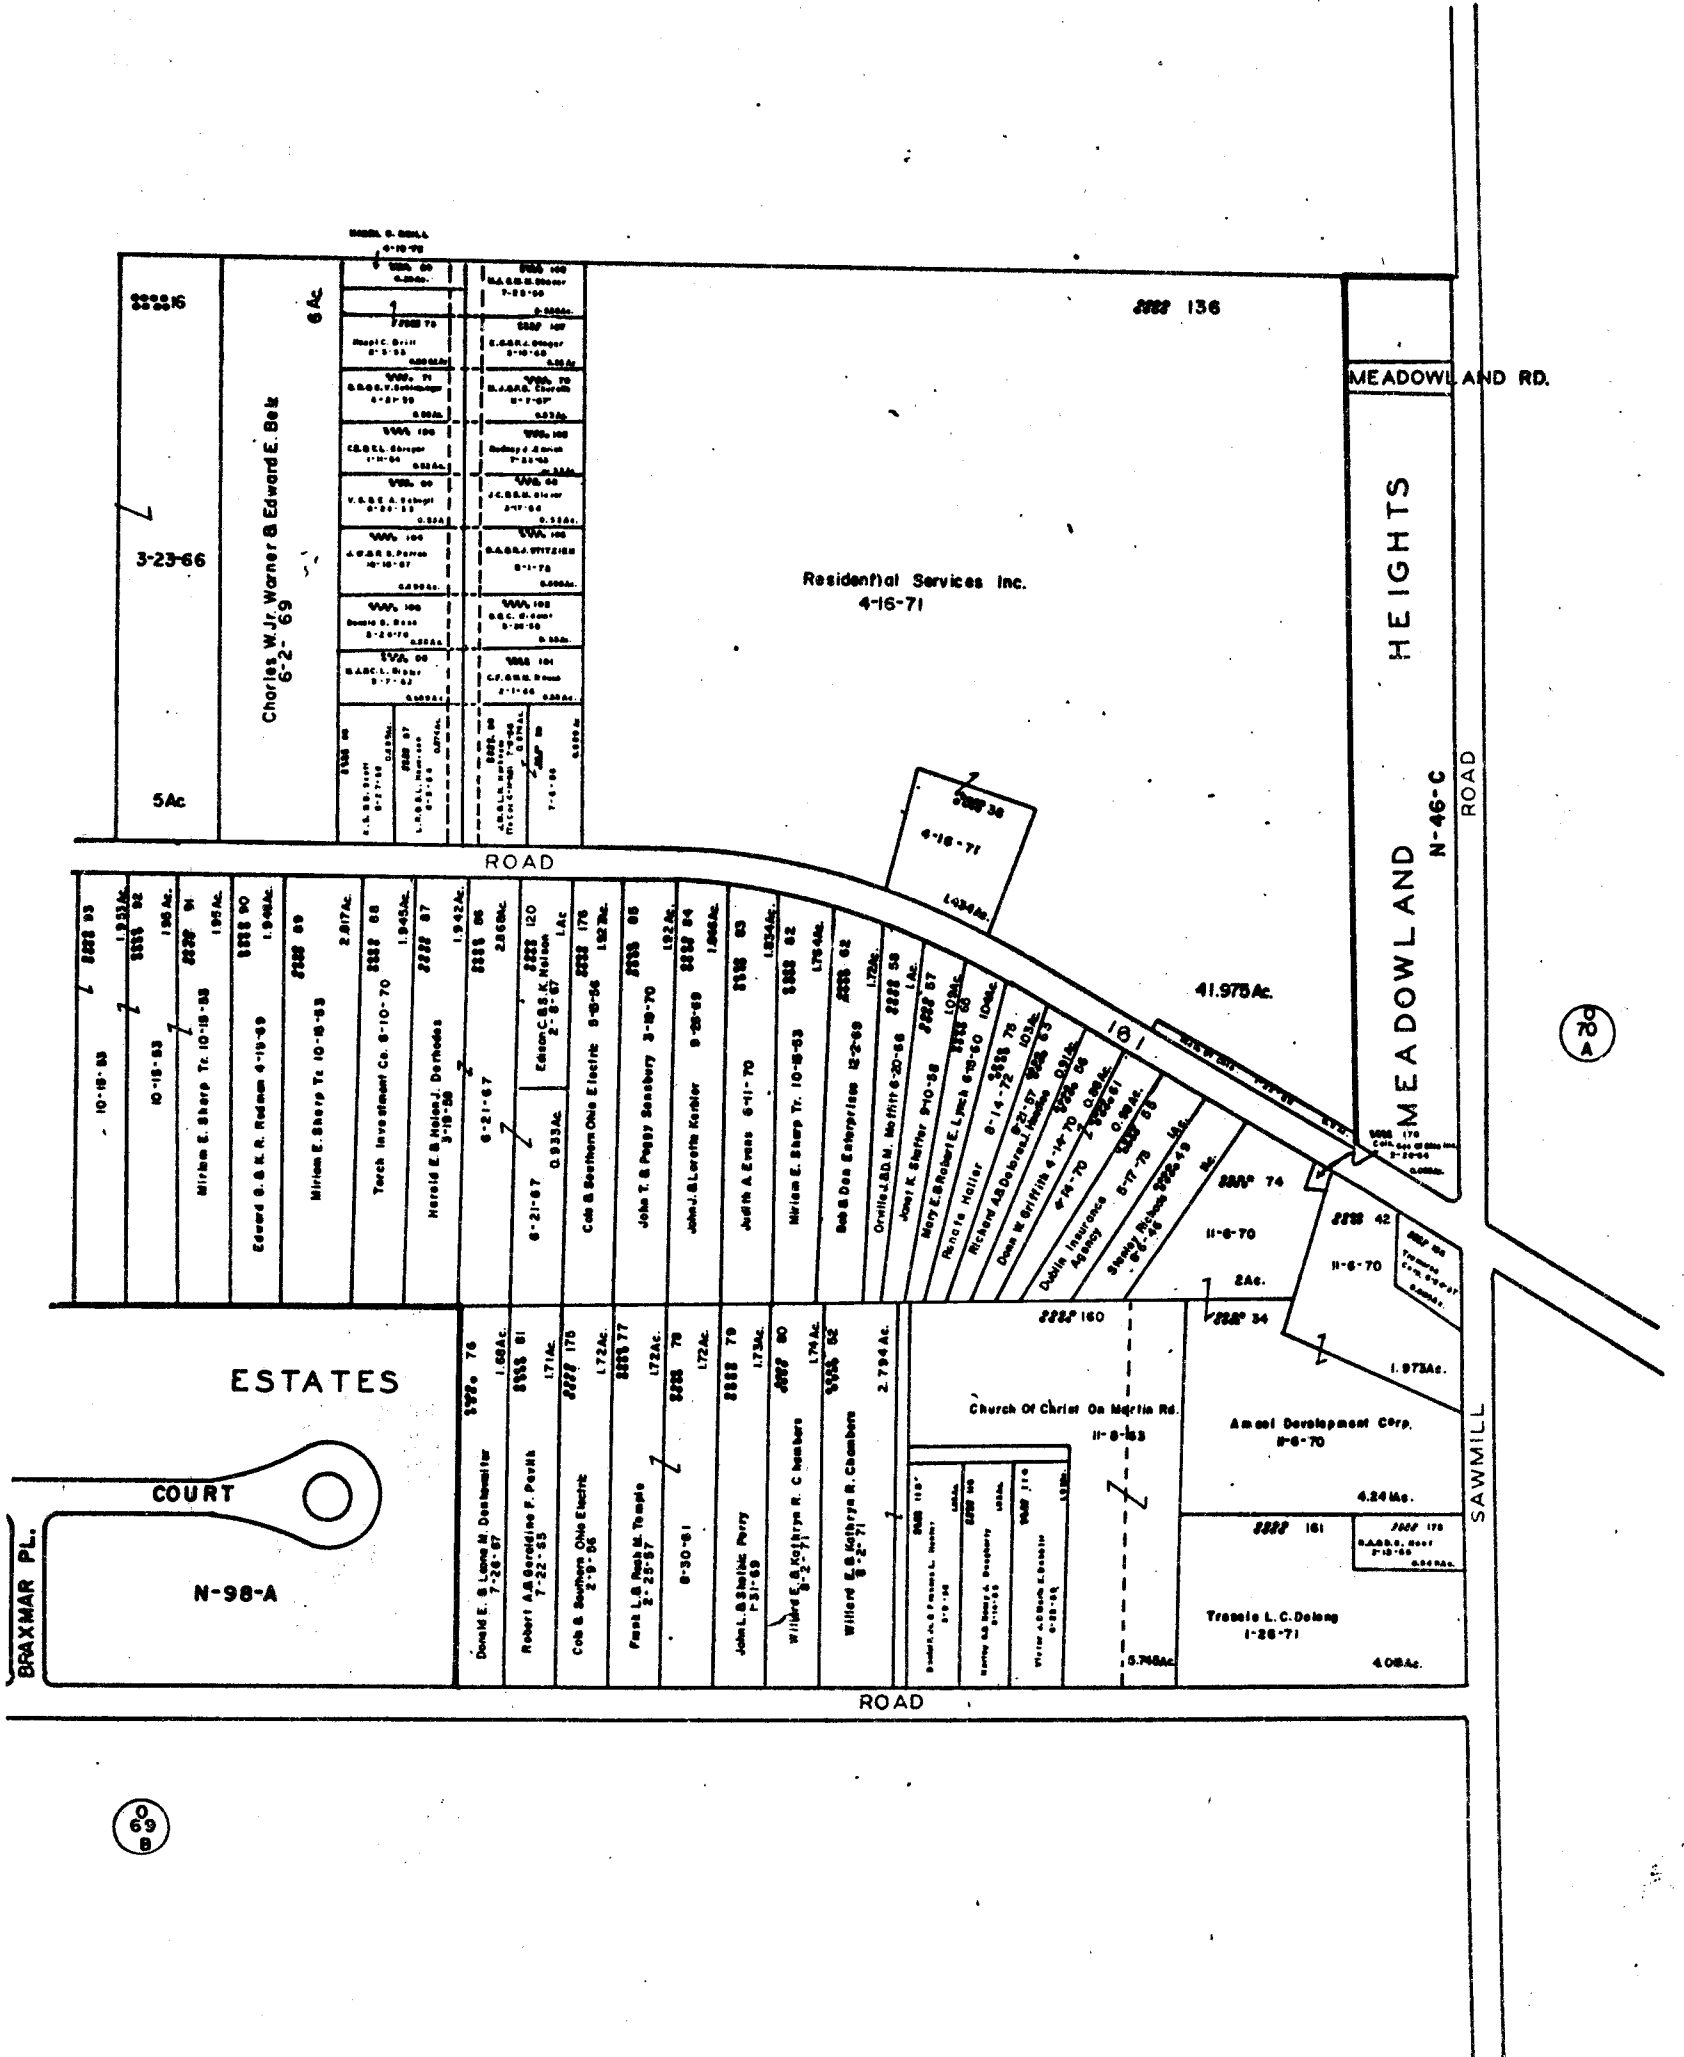

0-69-A
