


0  
72

0  
71

0  
69

0  
70

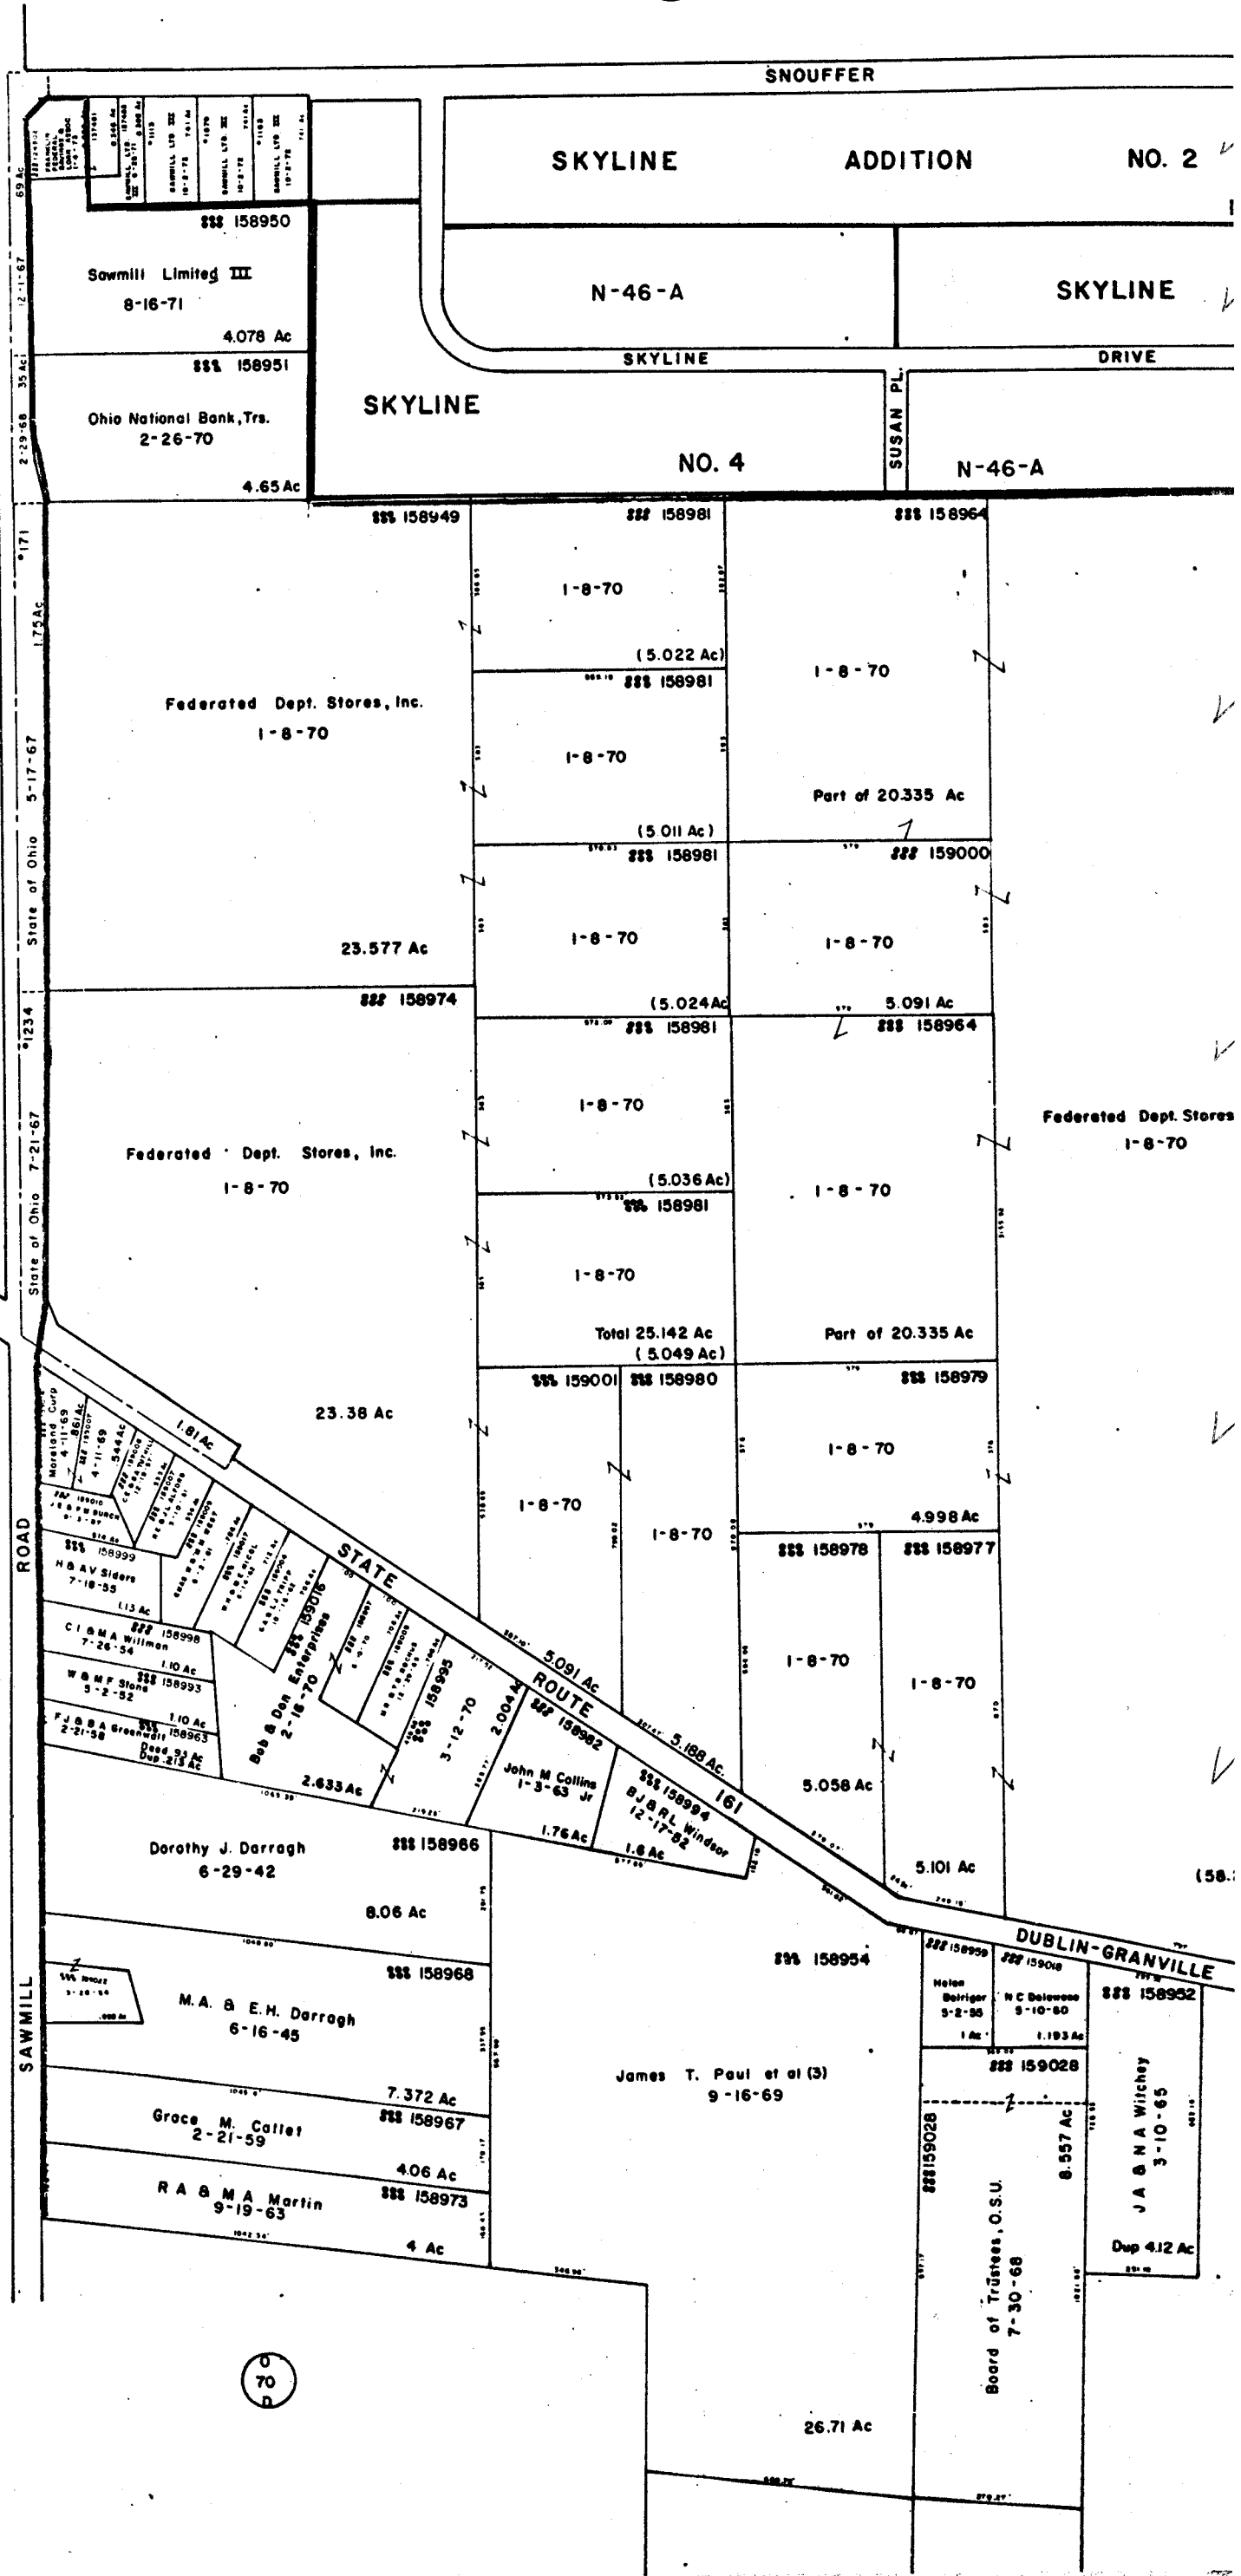


0  
72

O-70-A

PERRY TWP.

R.19 TWP.2

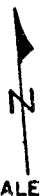


SCALE 1"=200'

TAXING DISTRICT

PERRY-WORTHINGTON S. D.

\* PERRY-WASHINGTON S. D.

\$\$\$ COLS WASH S.D.

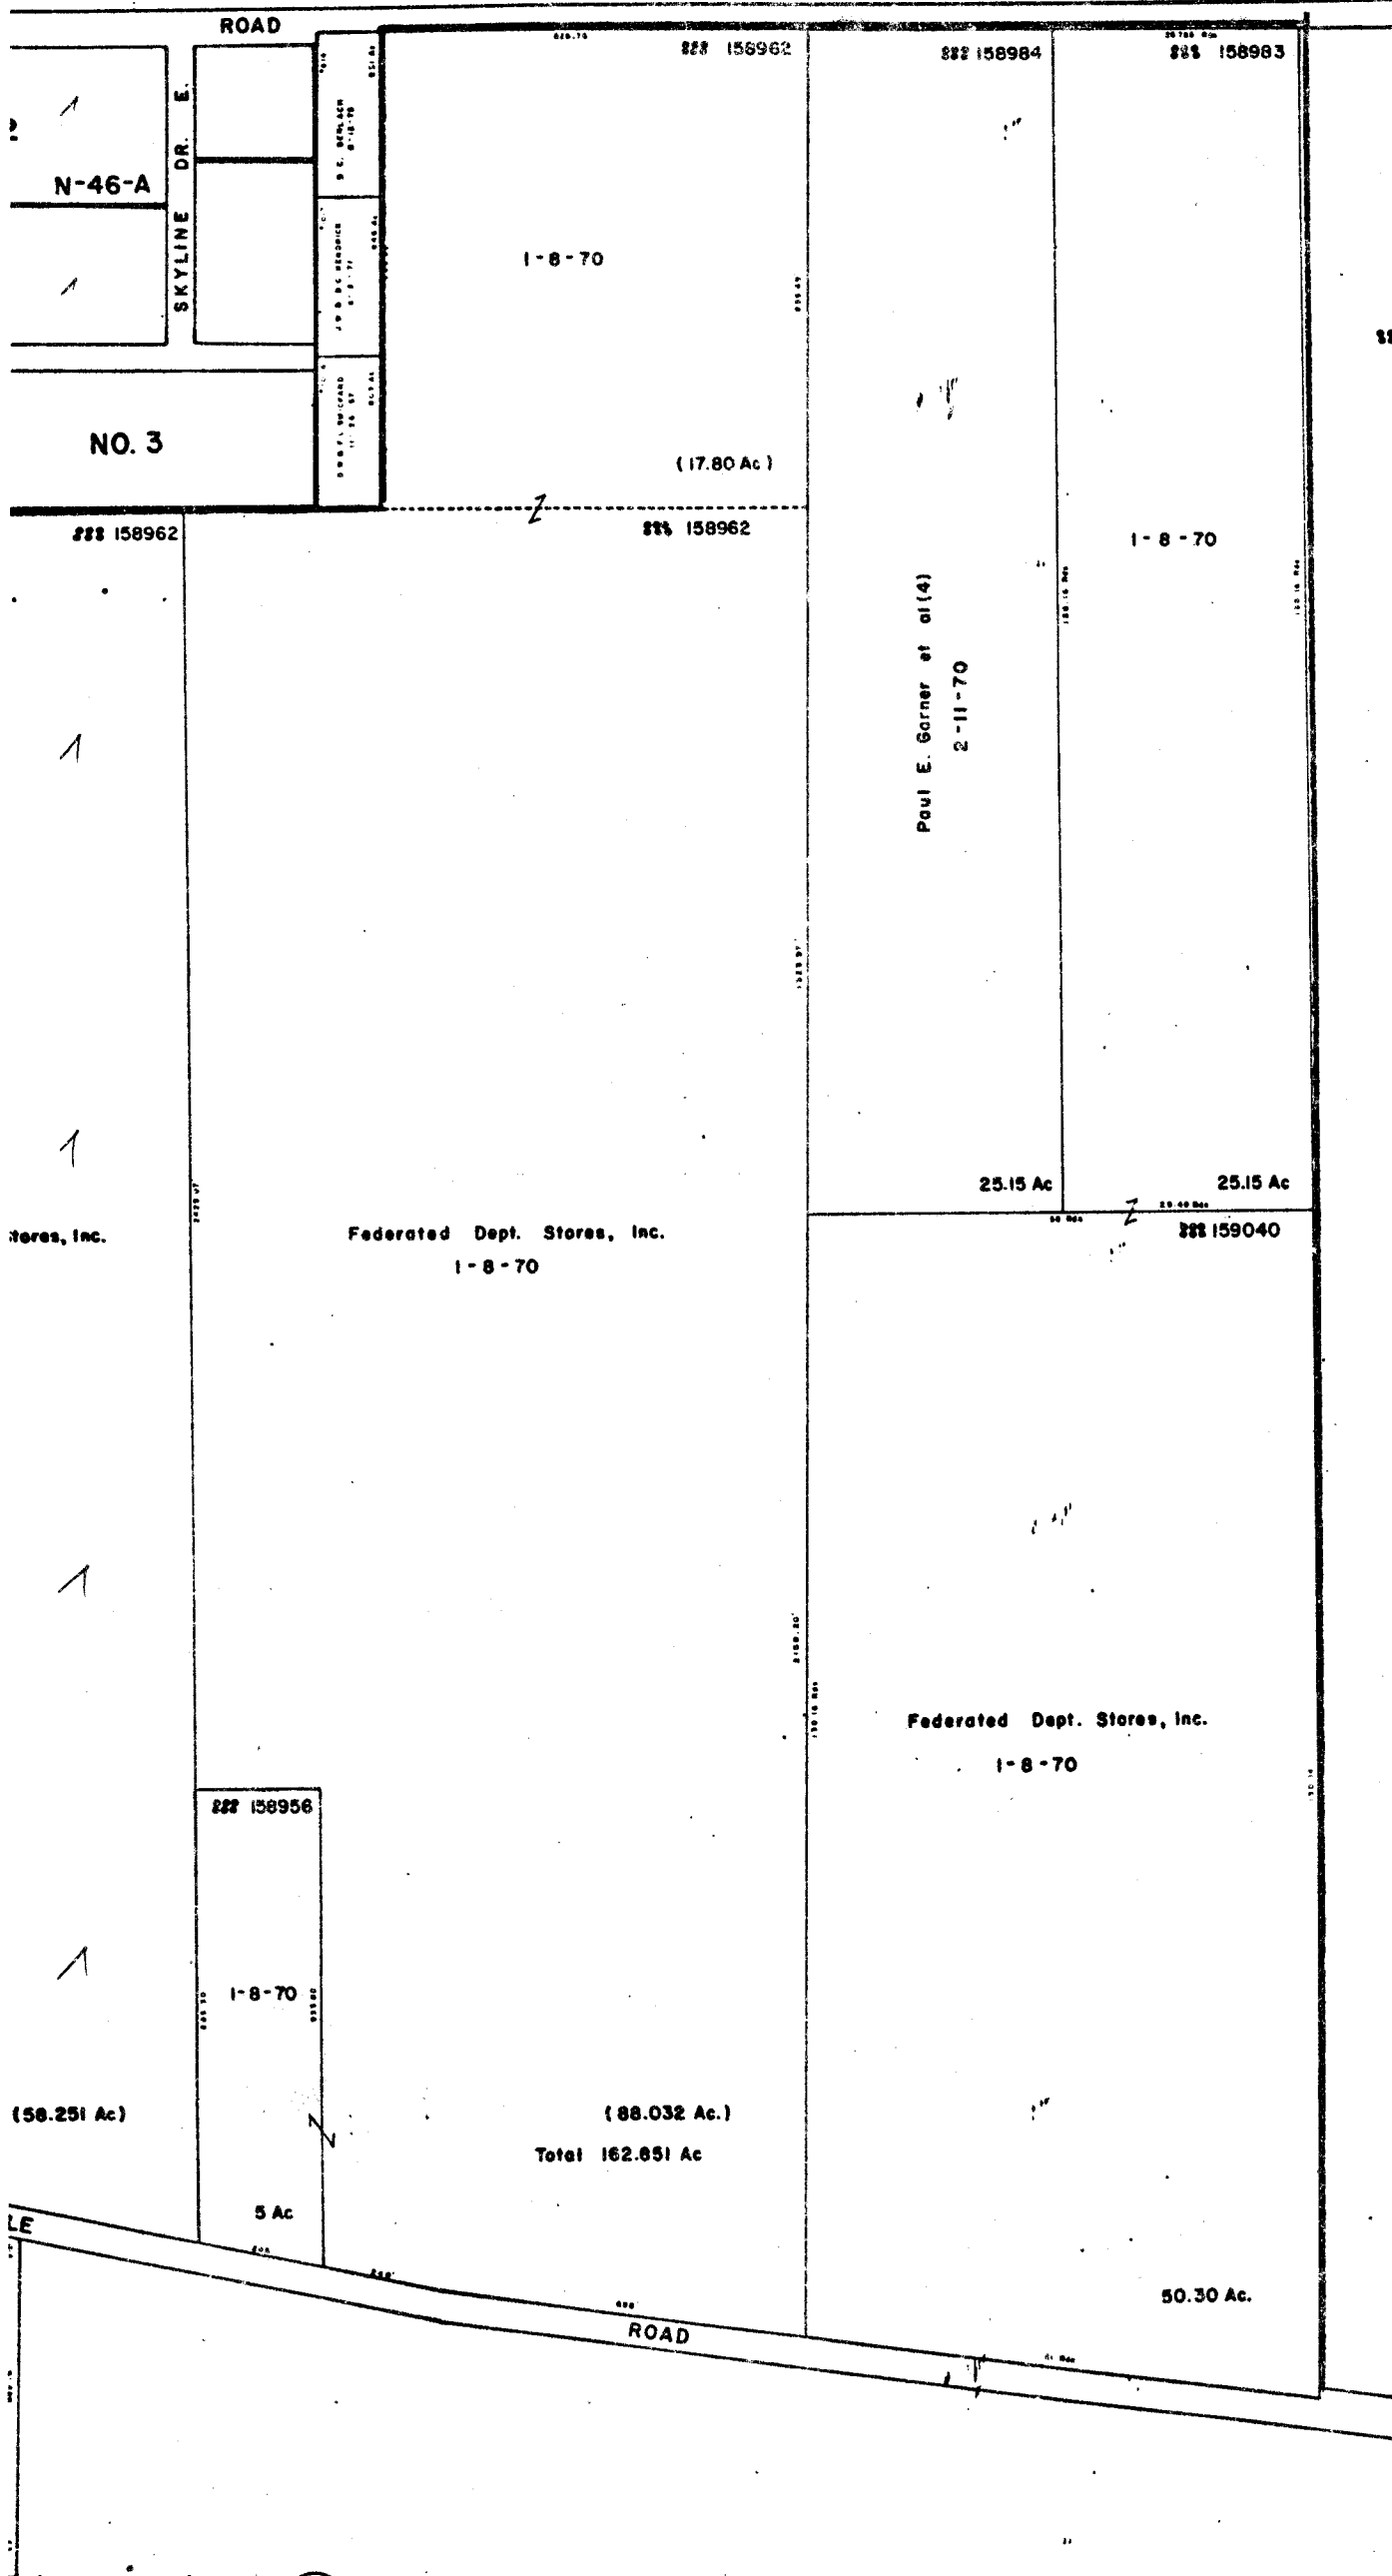

0  
70  
B

0  
70  
B

0  
70  
D

O-70-A

3706

DATE	BY