



159039	Mildred A. Brown 8-21-72	6.32 Ac.
159045	State of Ohio (TAGO) 11-16-72	18.68 Ac.
		7-24-62


0
70
D

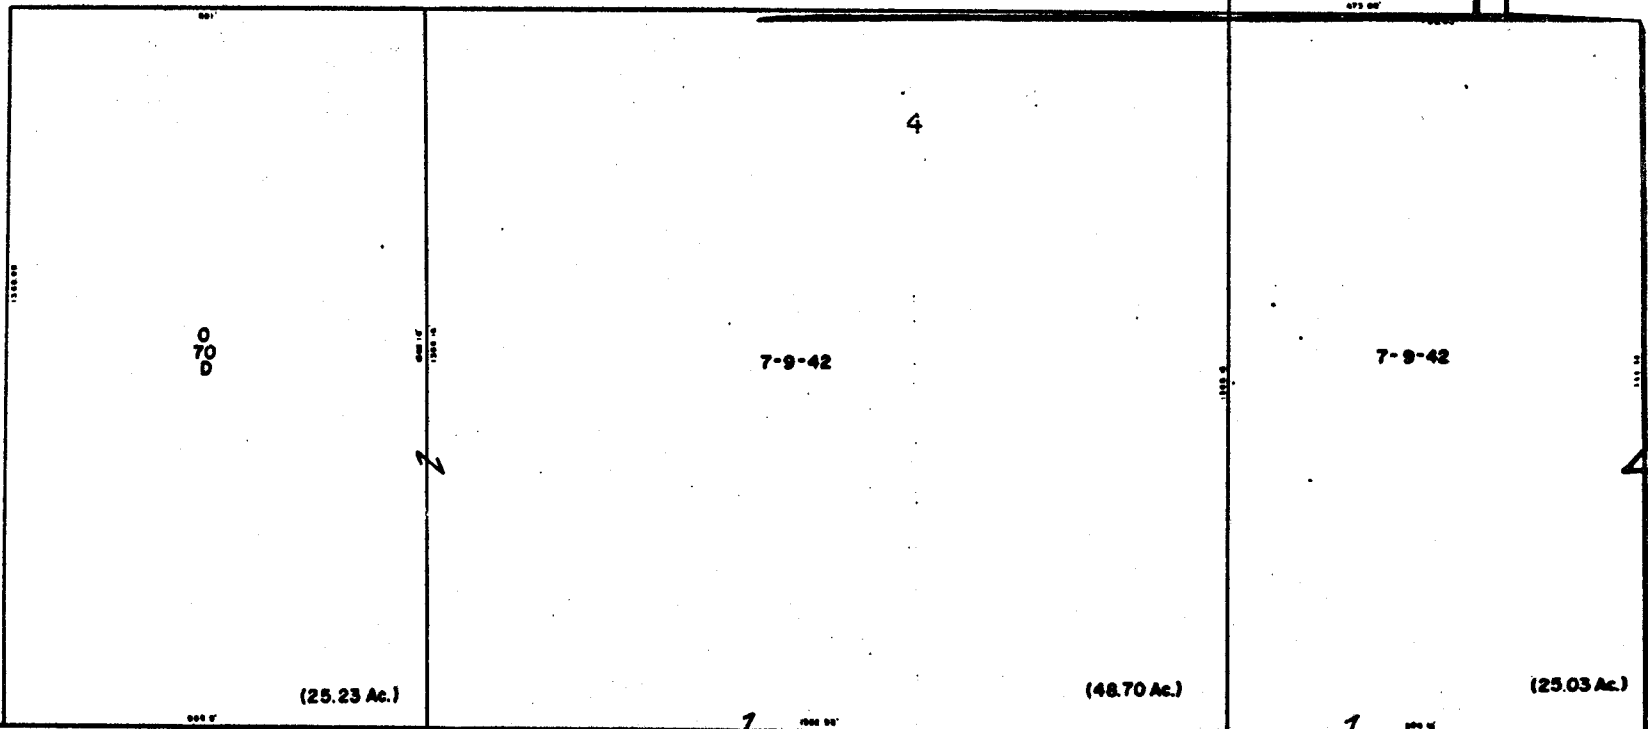

0
70
D

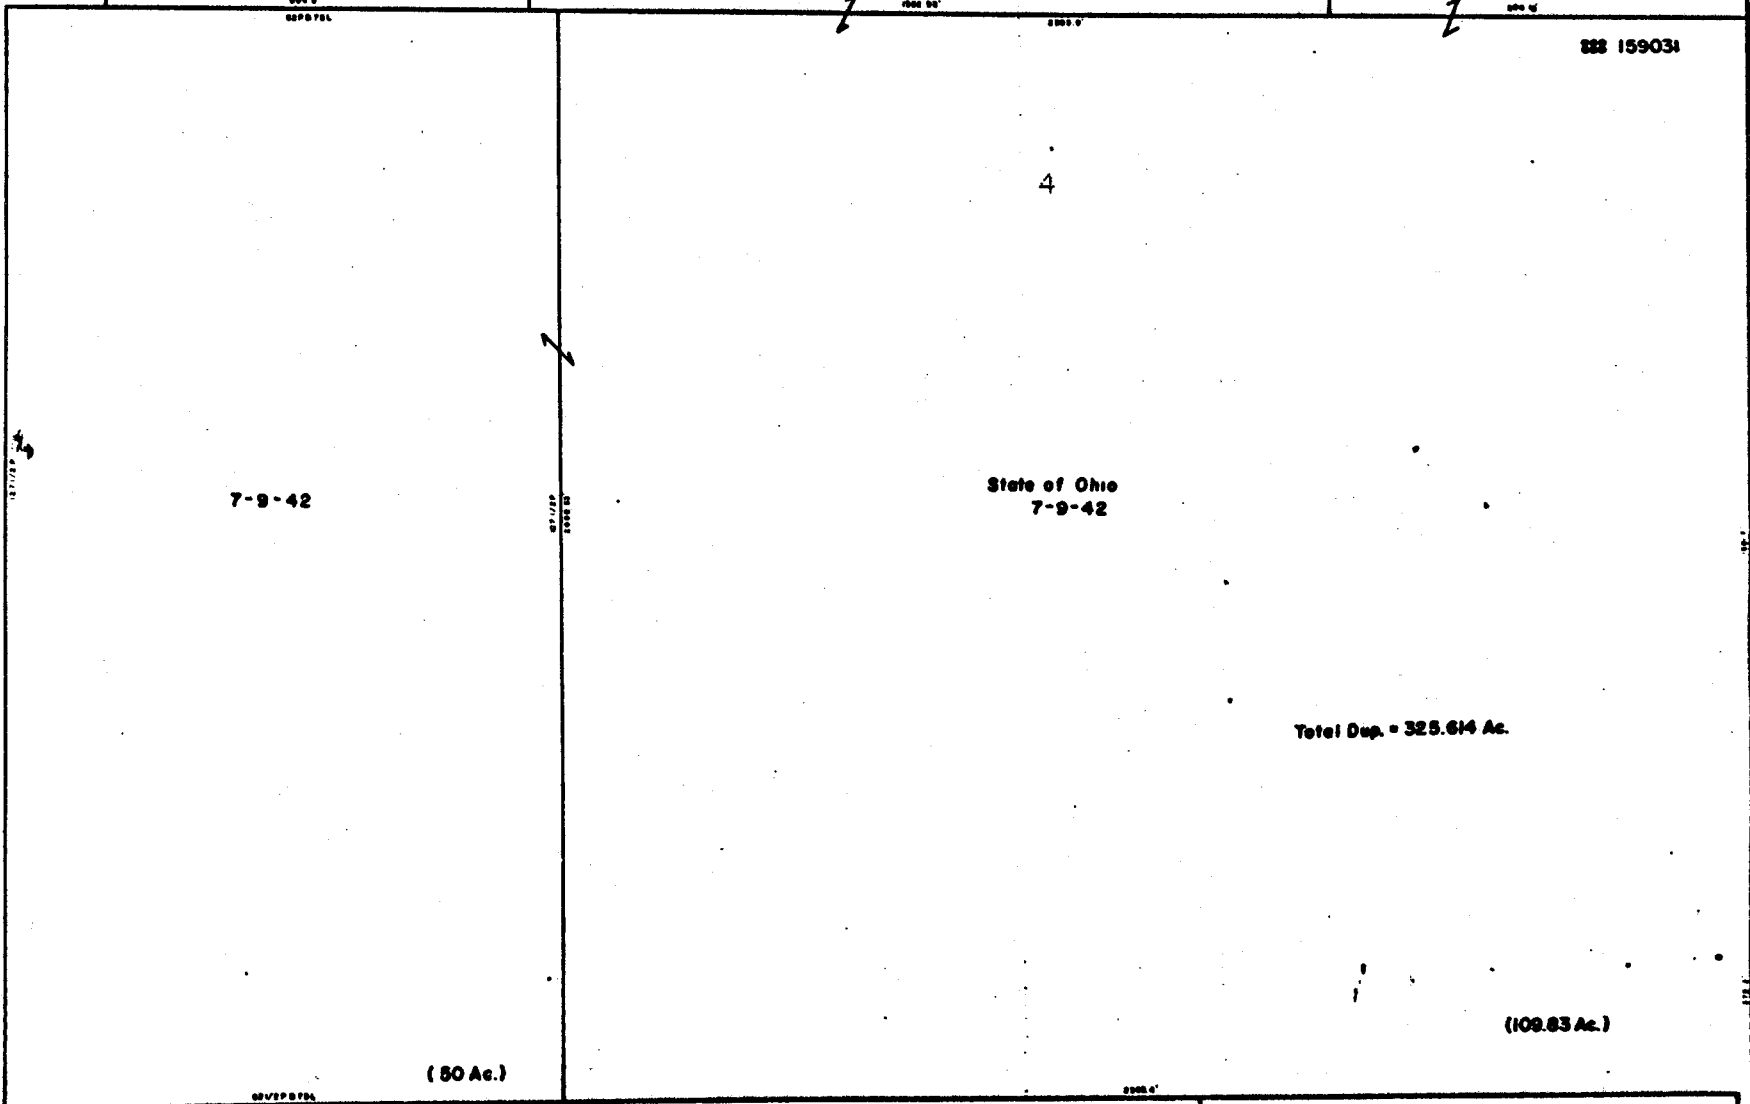

0
70
D



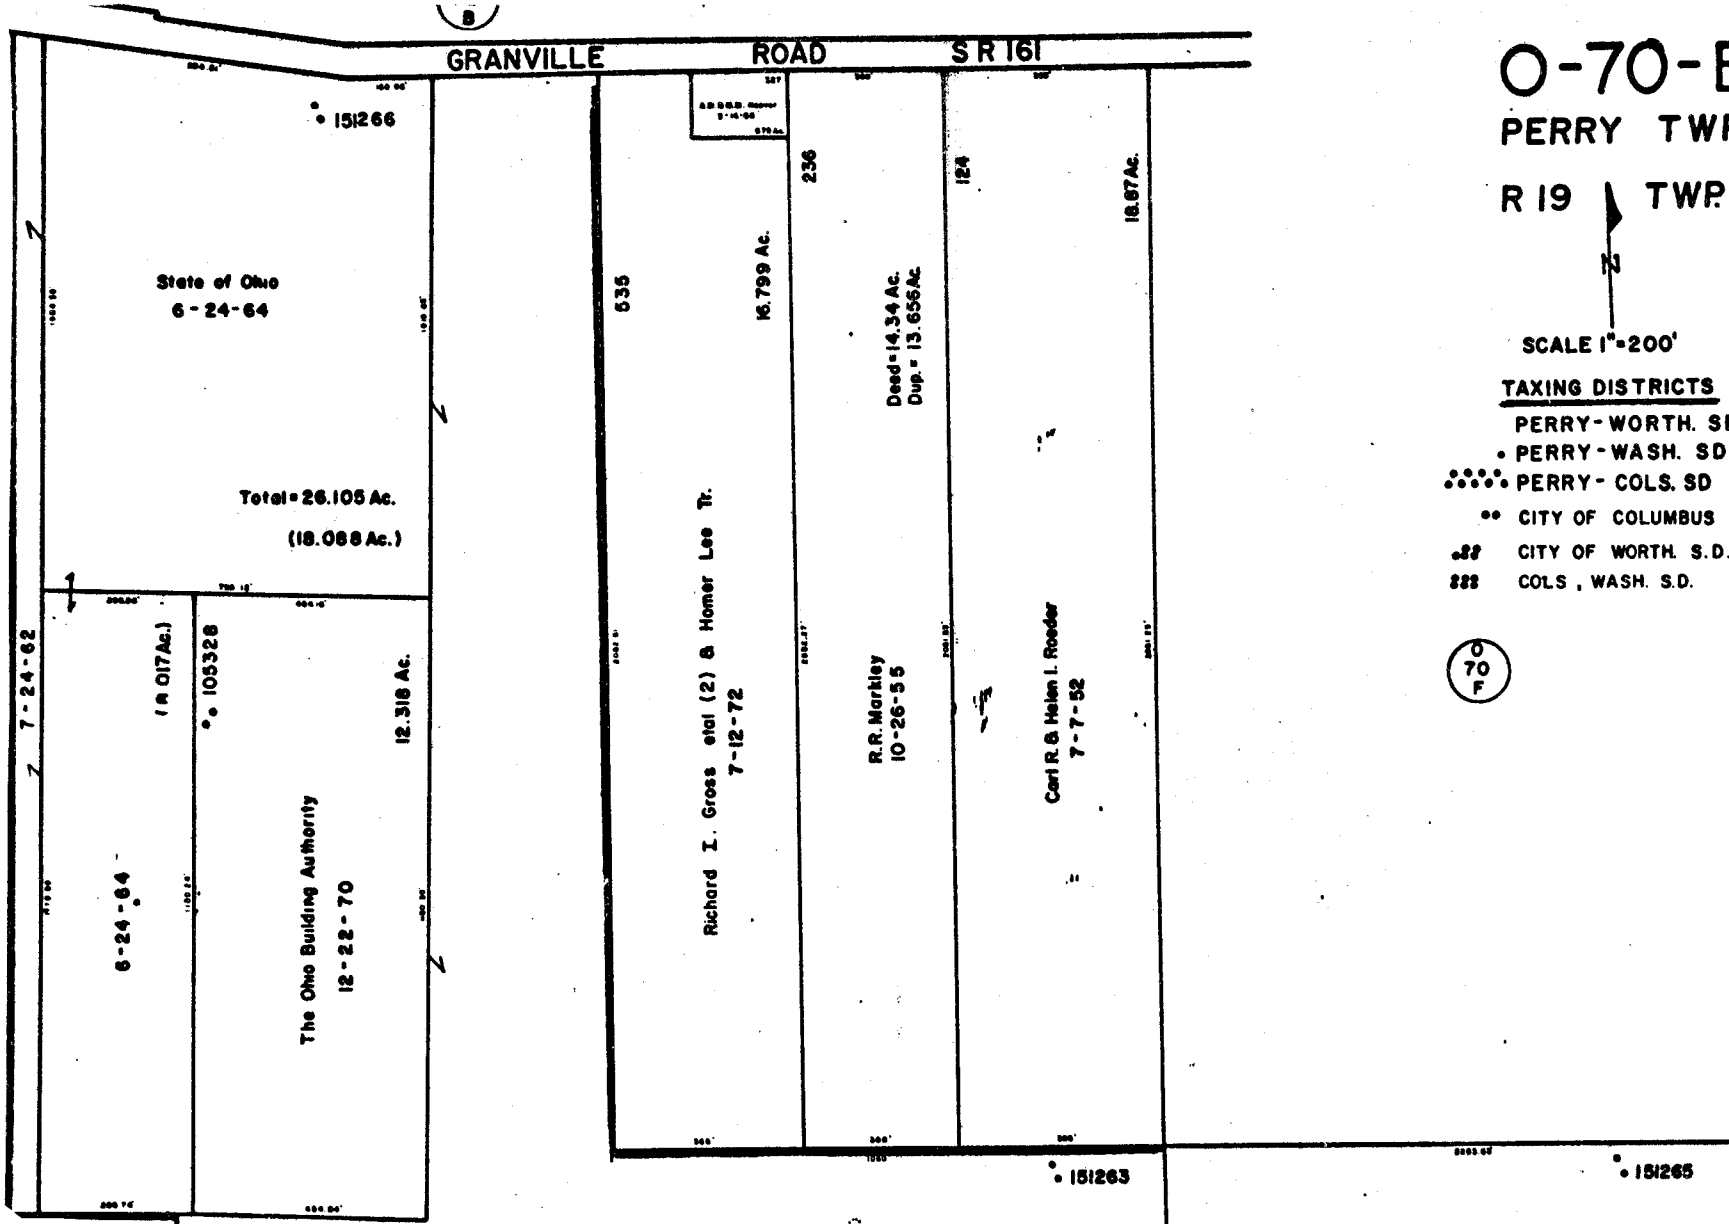


O-70-E
PERRY TWP.
R 19 TWP 2

SCALE 1"=200'

- TAXING DISTRICTS
- PERRY - WORTH. SD
 - PERRY - WASH. SD
 - PERRY - COLS. SD
 - CITY OF COLUMBUS
 - CITY OF WORTH. S.D.
 - COLS., WASH. S.D.

O
70
F

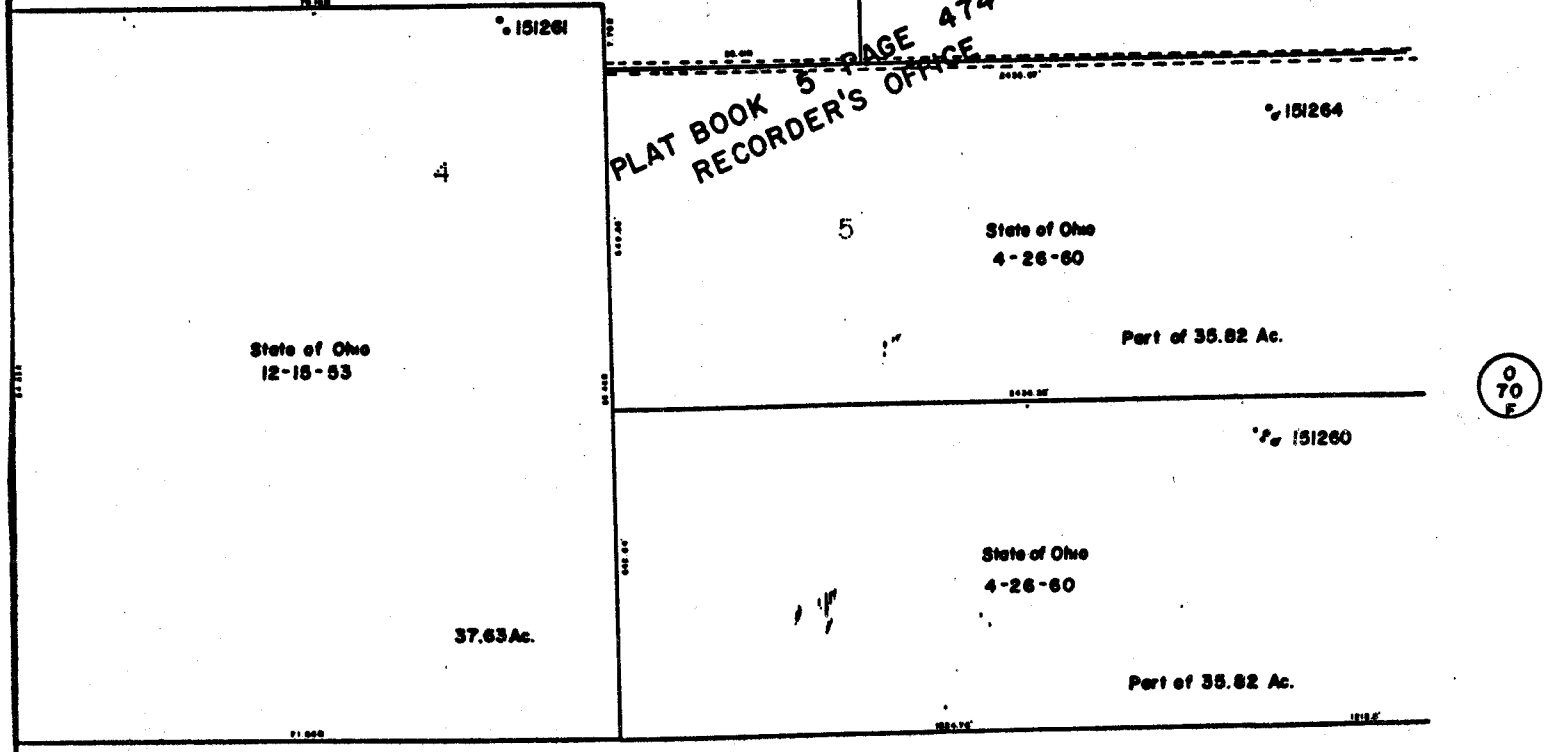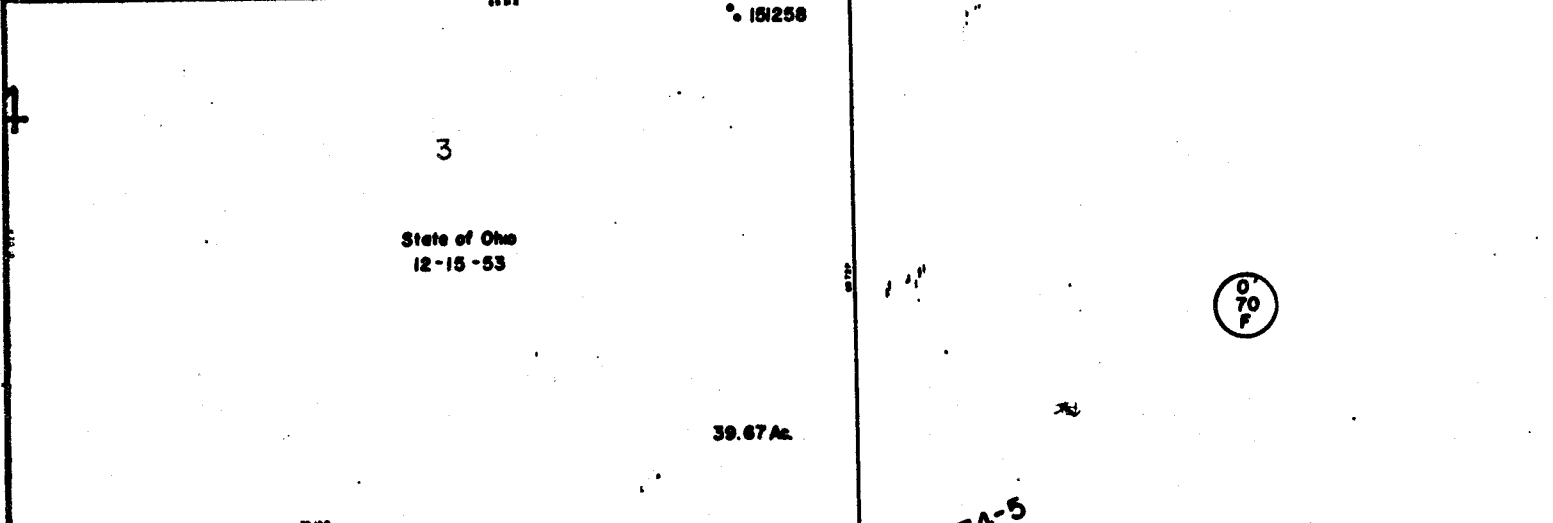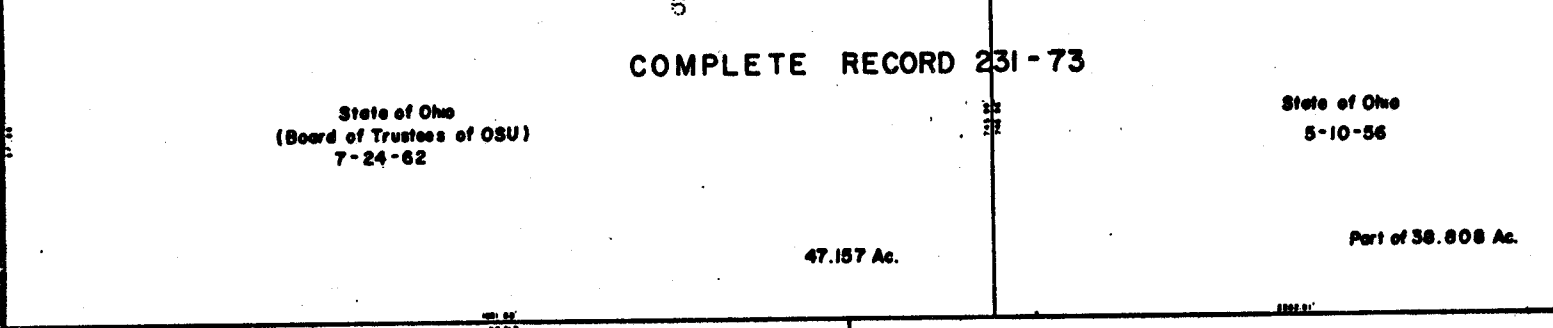

O
70
H

3714
O-70-E

RECORDED	INDEXED
FILED	FILED