


DELAWARE

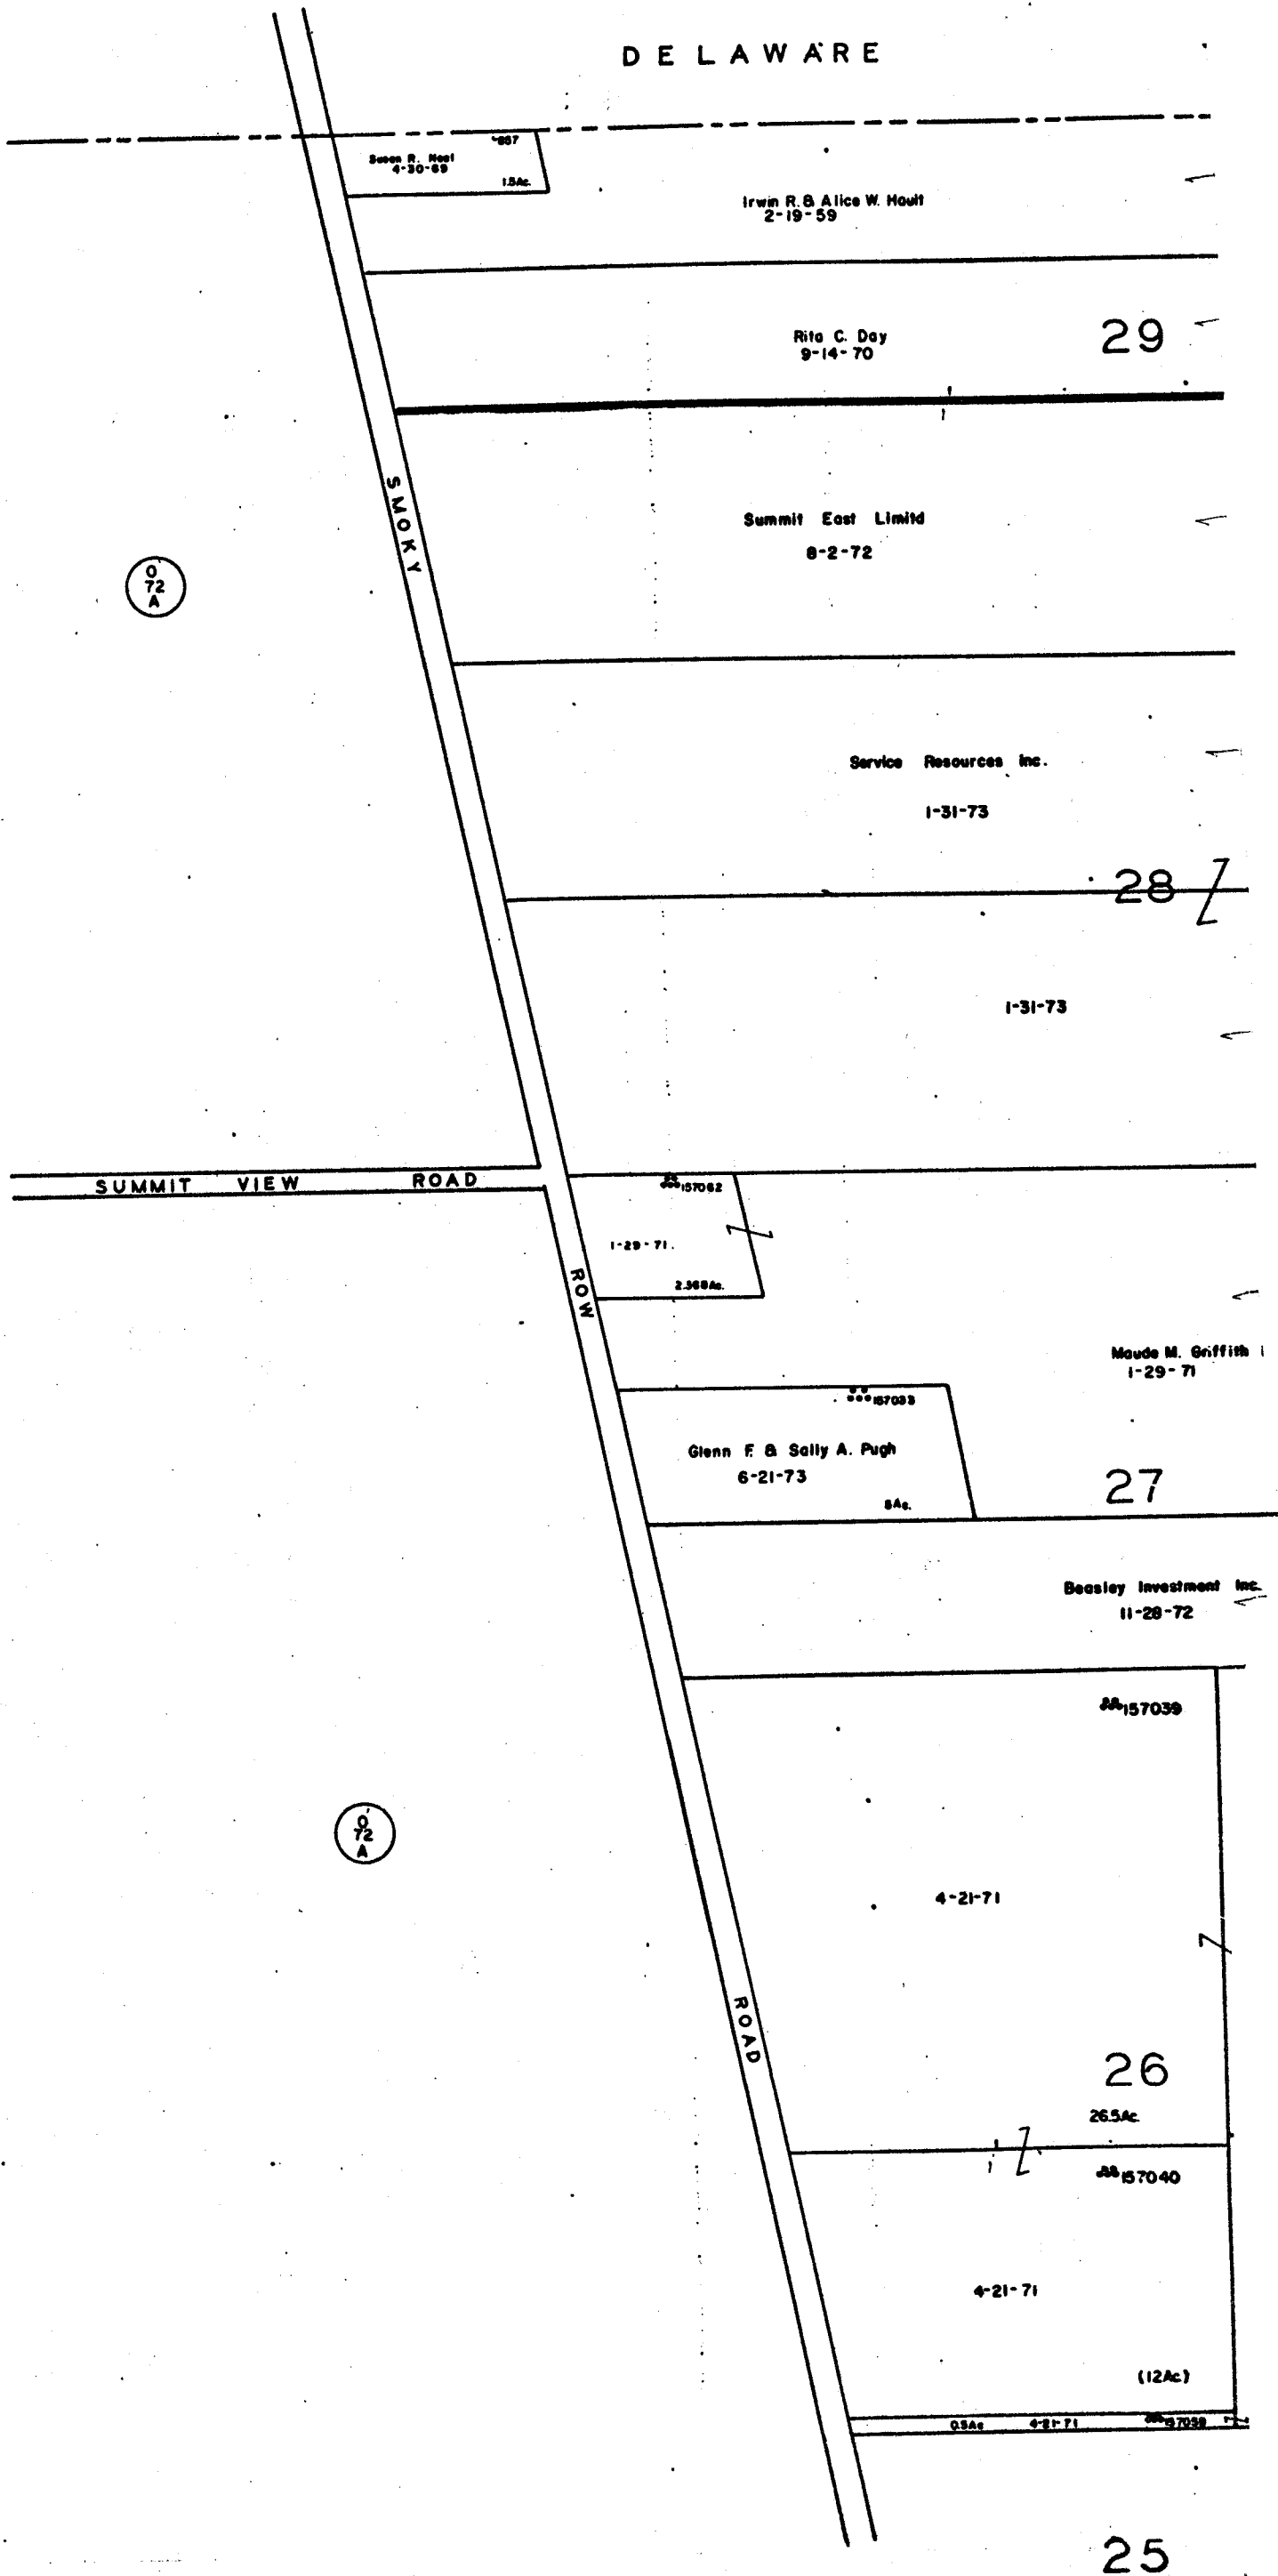

Susan R. Root
4-30-69
1.5Ac.

Irwin R. & Alice W. Hoult
2-19-59

Rife C. Day
9-14-70

29

Summit East Limtd
8-2-72

Service Resources Inc.
1-31-73

28

1-31-73

SUMMIT VIEW ROAD

1-29-71
2.36Ac.

Maude M. Griffith
1-29-71

Glenn F. & Sally A. Pugh
6-21-73
8Ac.

27

Beasley Investment Inc.
11-28-72

AA157039

4-21-71

26

26.5Ac

AA157040

4-21-71

(12Ac)

0.5Ac 4-21-71 AA157038

25

O
72
A

O
72
A

SMOKY

ROW

ROAD


0-72-B

PERRY TWP.
R.19 TWP2

N

SCALE 1" = 200'
TAXING DISTRICTS
PERRY-WORTH S.D.
COLS. WORTHINGTON S.D.

0
72
C

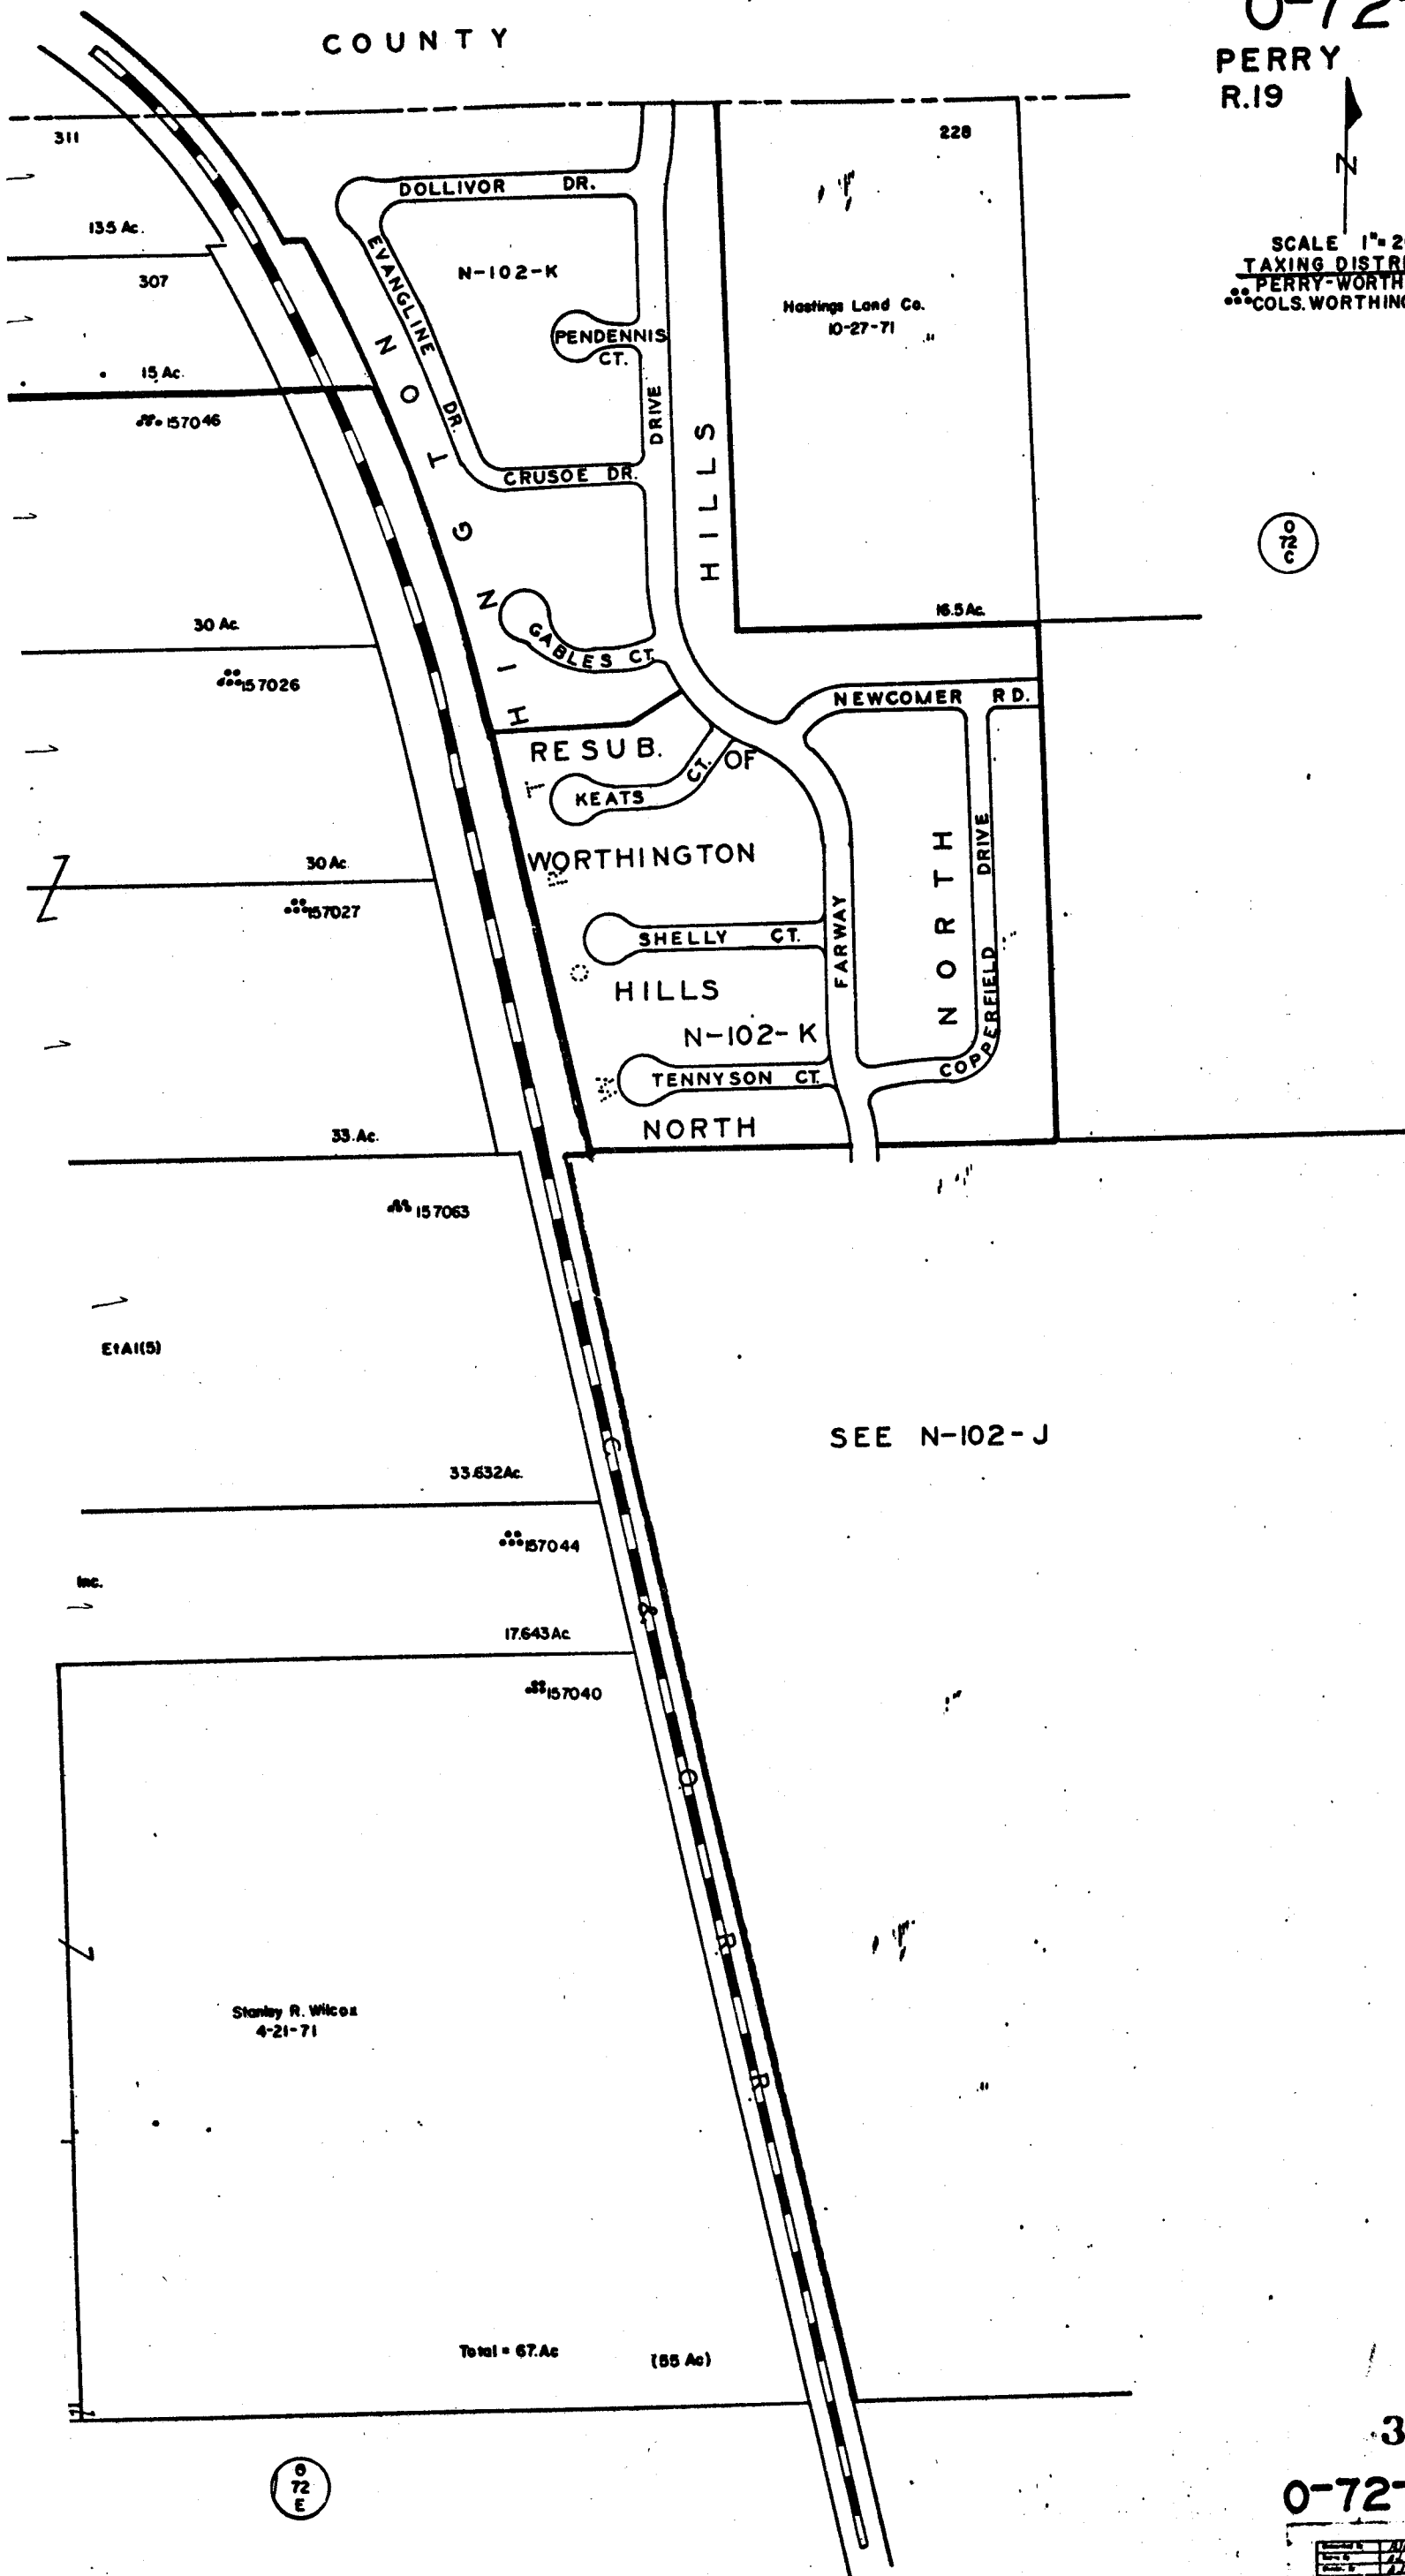

3740

0-72-B
