


0
72
F

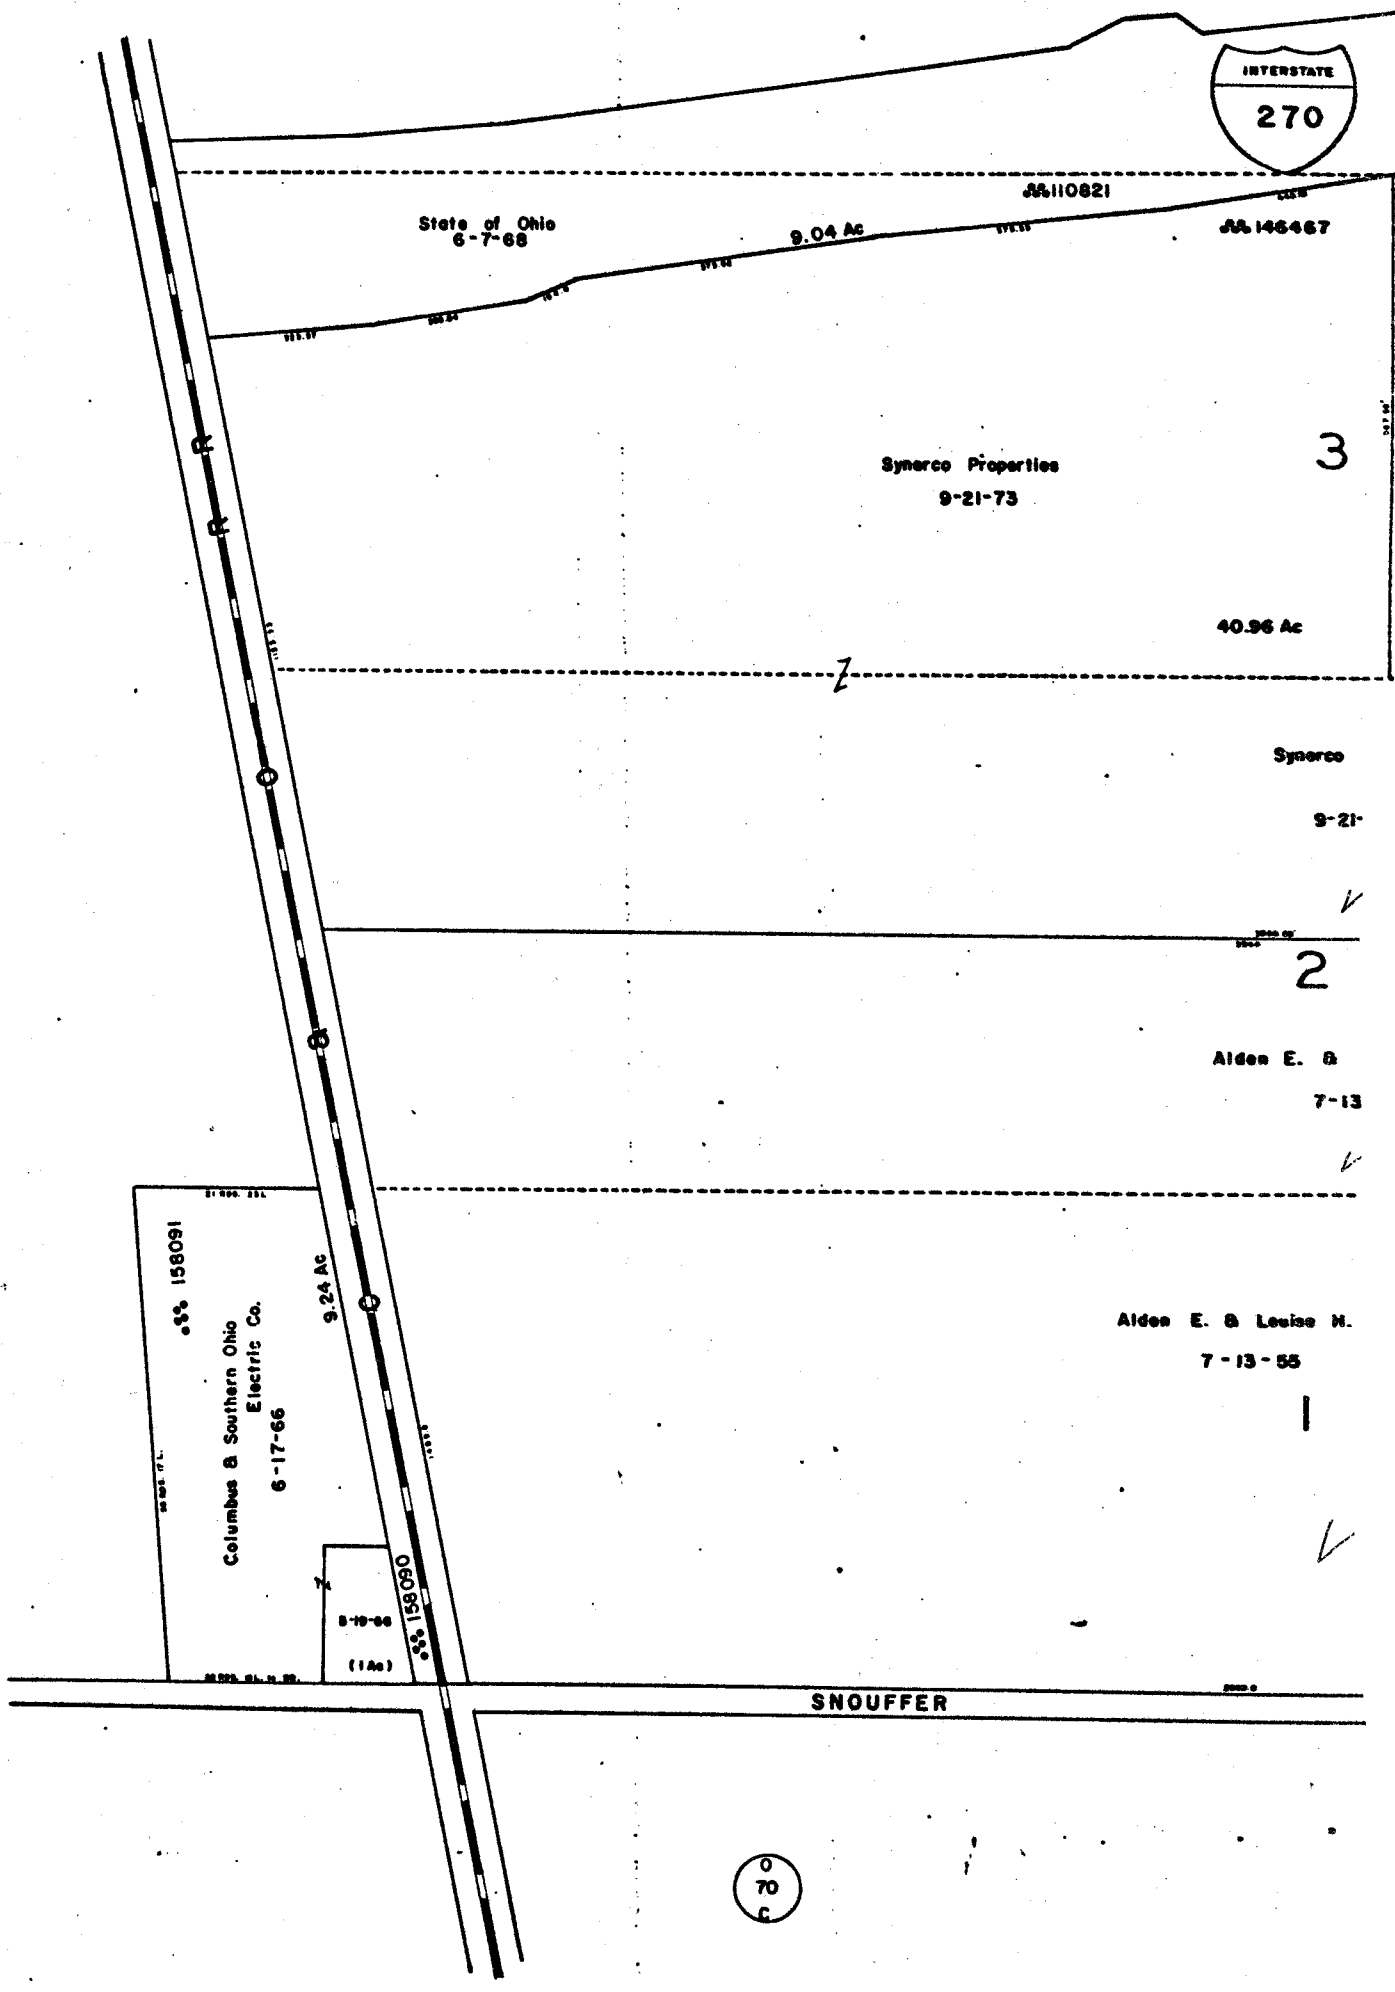

0
72
H

0
72
H


0
72
D

O-72-J
PERRY TWP
R. 19 TWP 2



SCALE 1" = 200'

TAXING DISTRICT
PERRY-WORTH. S.D.
COLS.-WORTH. S.D.

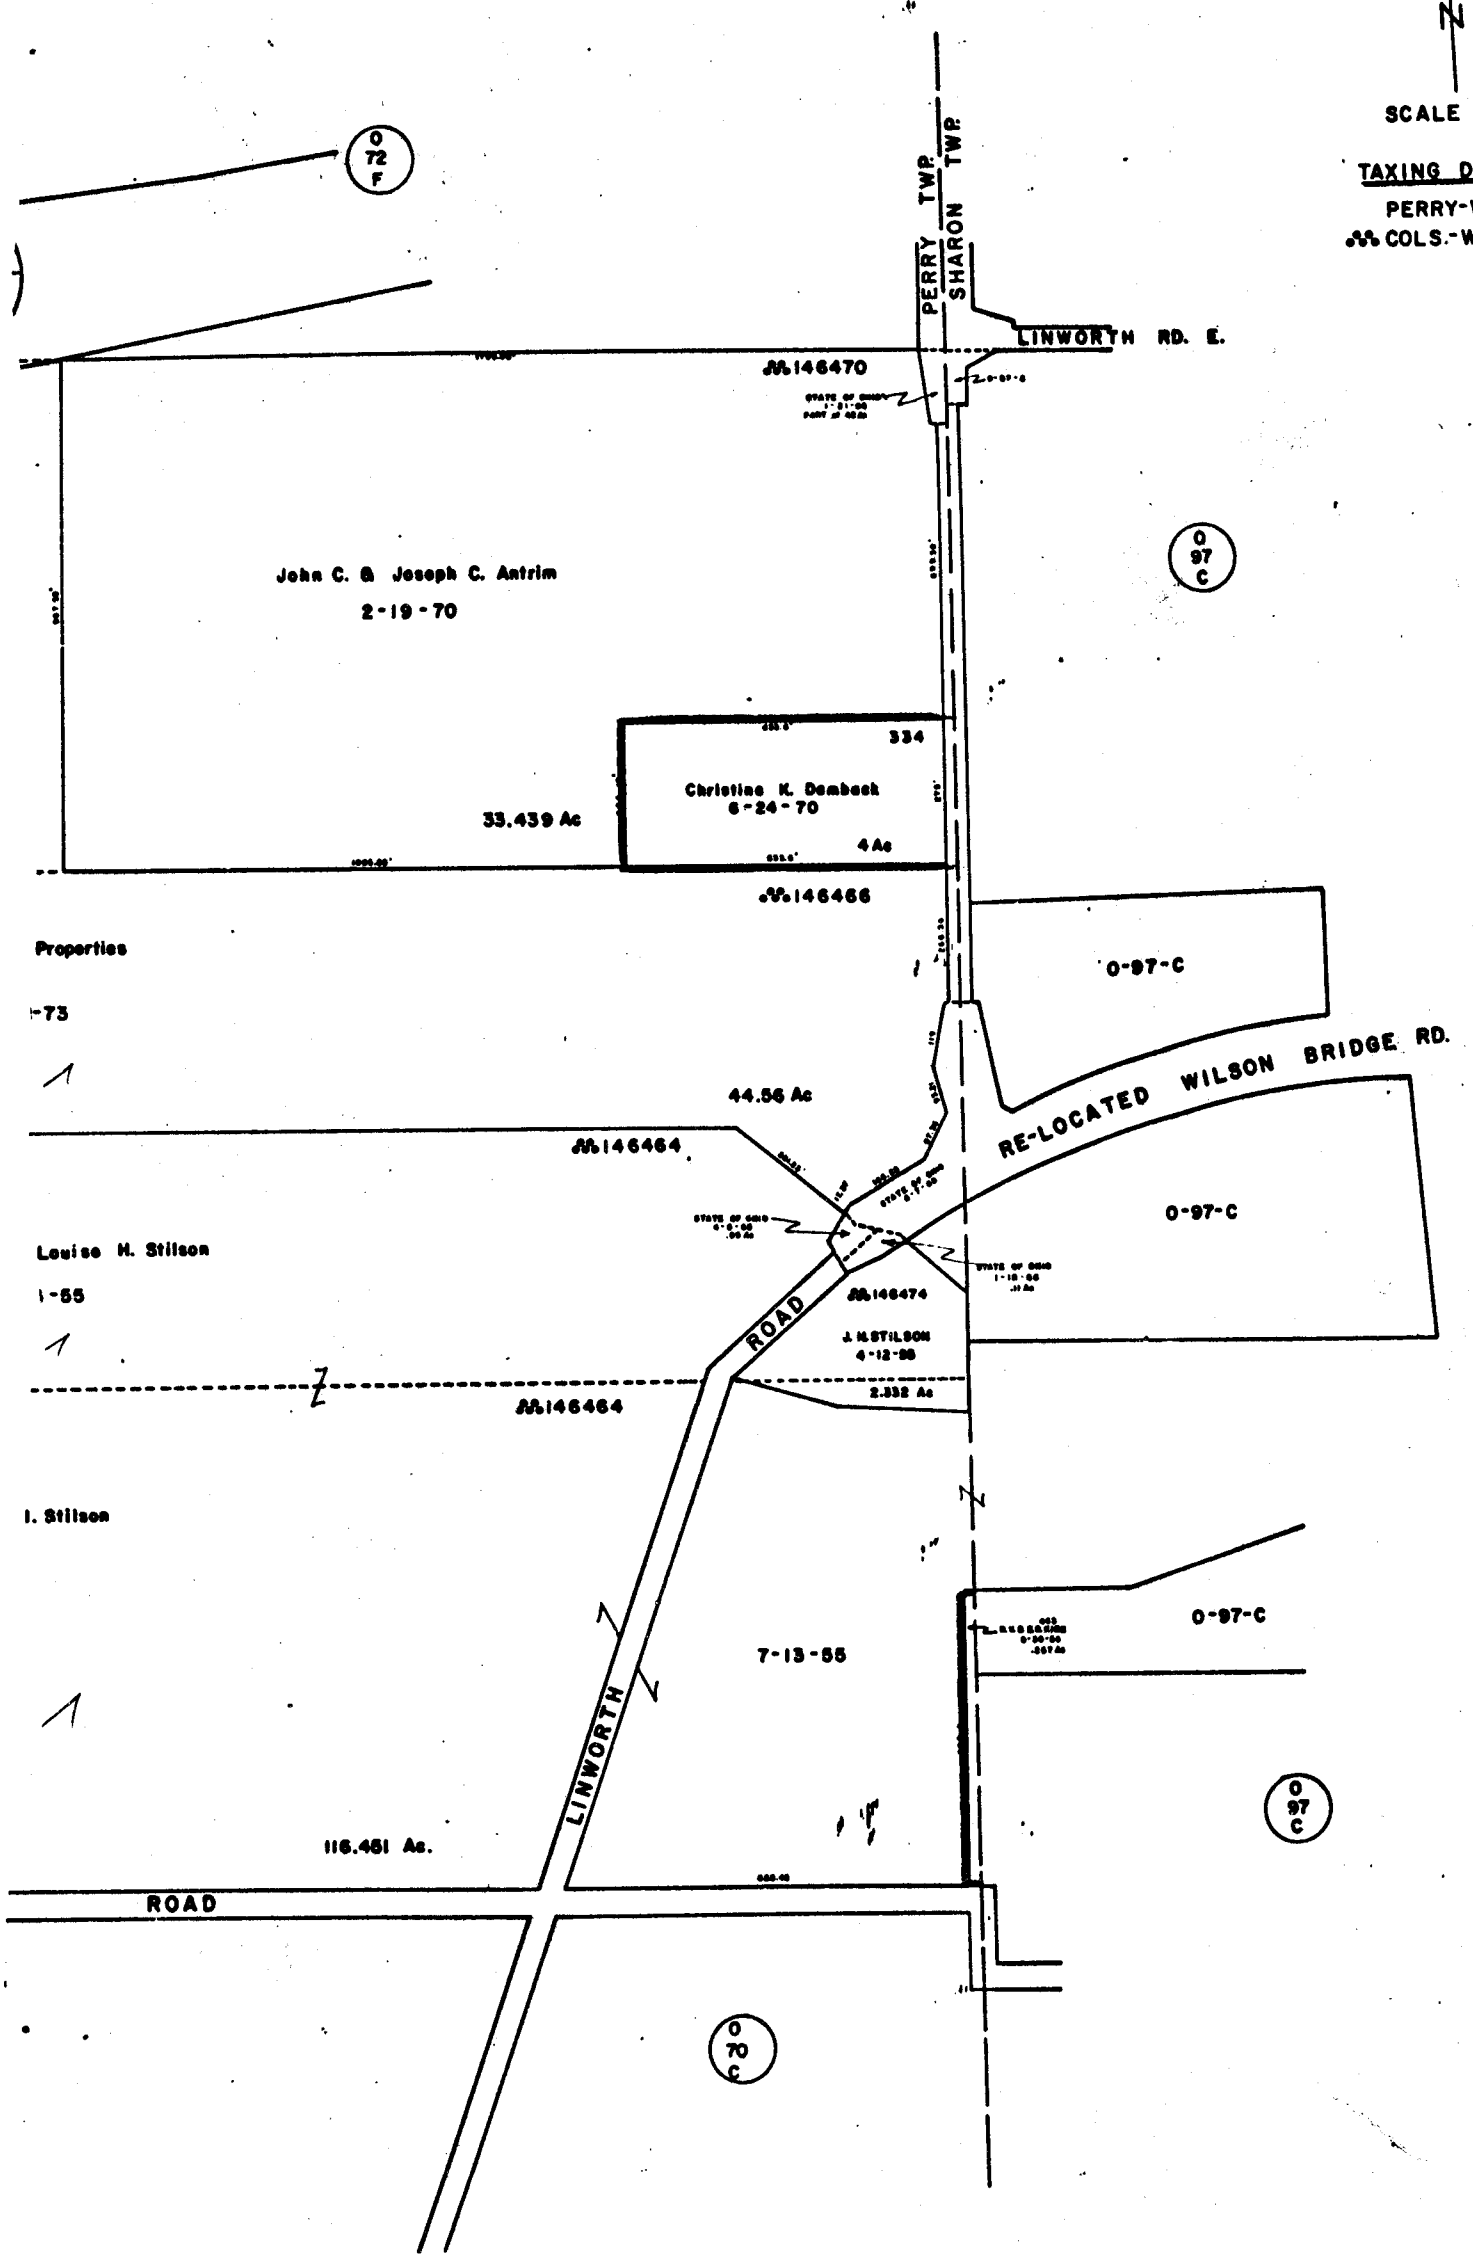

O 72 F

O 97 C

O 97 C

O 97 C

O-72-J

3754
