


D E L A W A R E

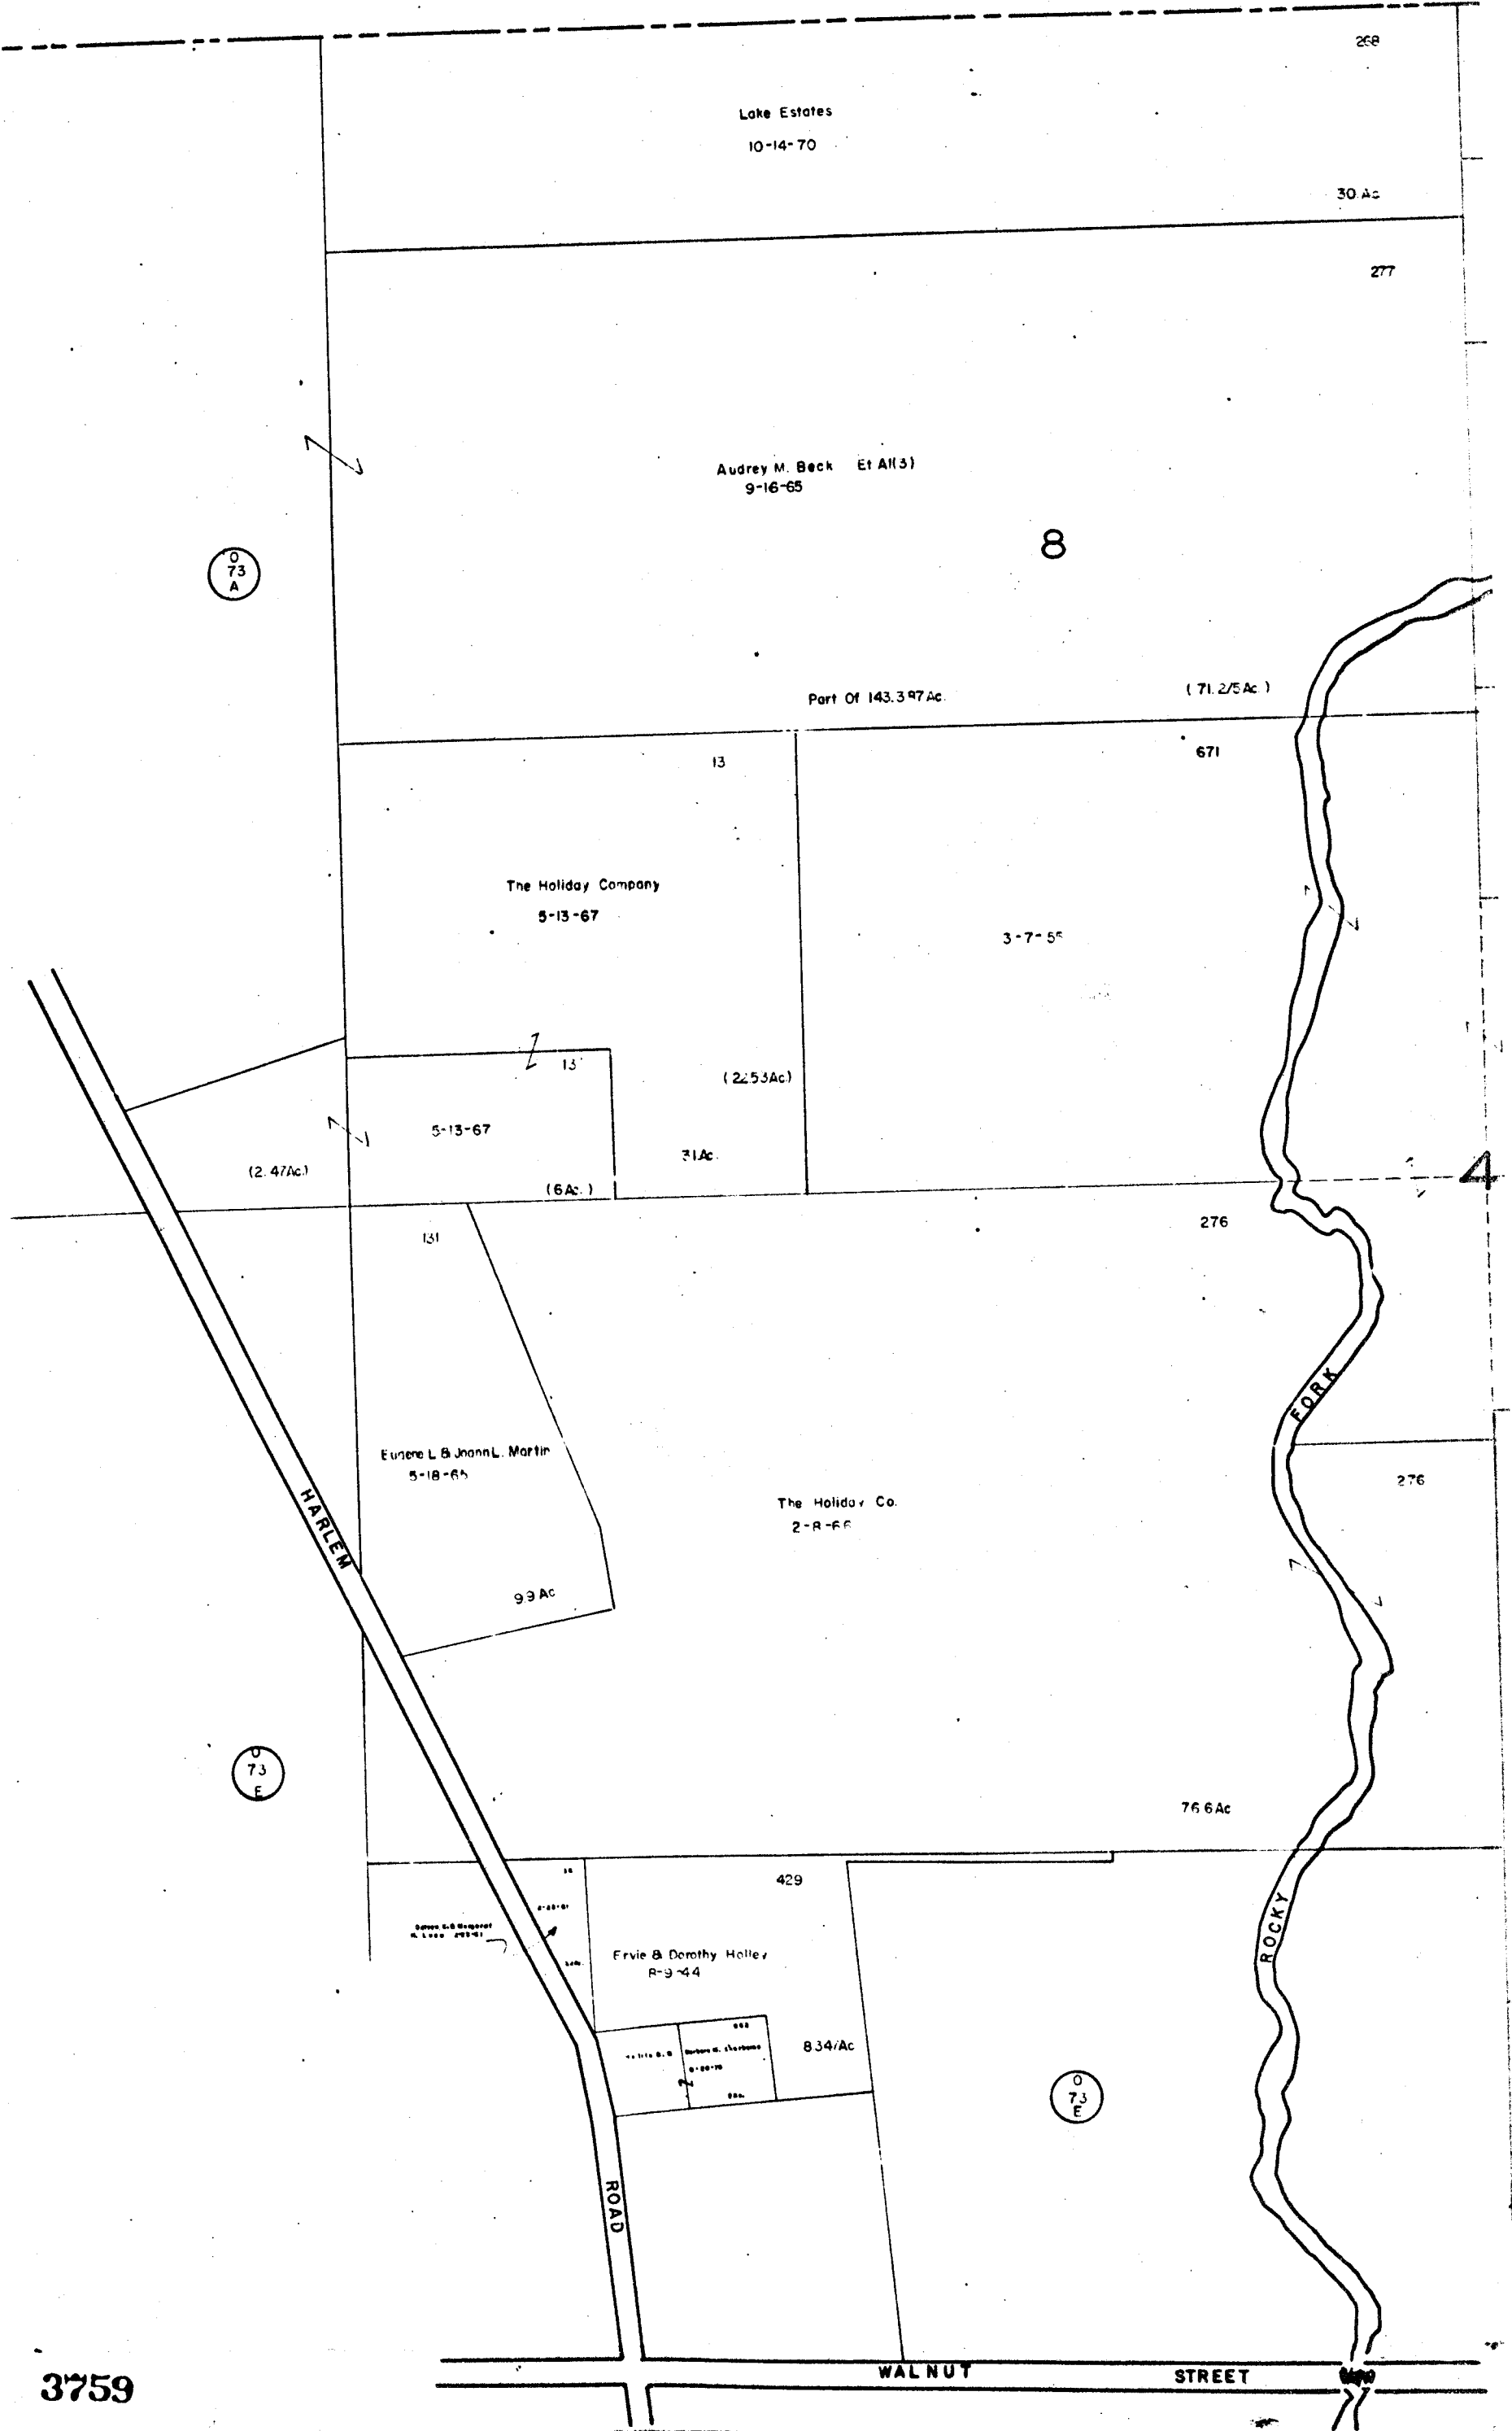


C O.

0-73-B


PLAIN TWP
R.16 TWP.2



SCALE 1"=200'
TAXING DISTRICTS
PLAIN

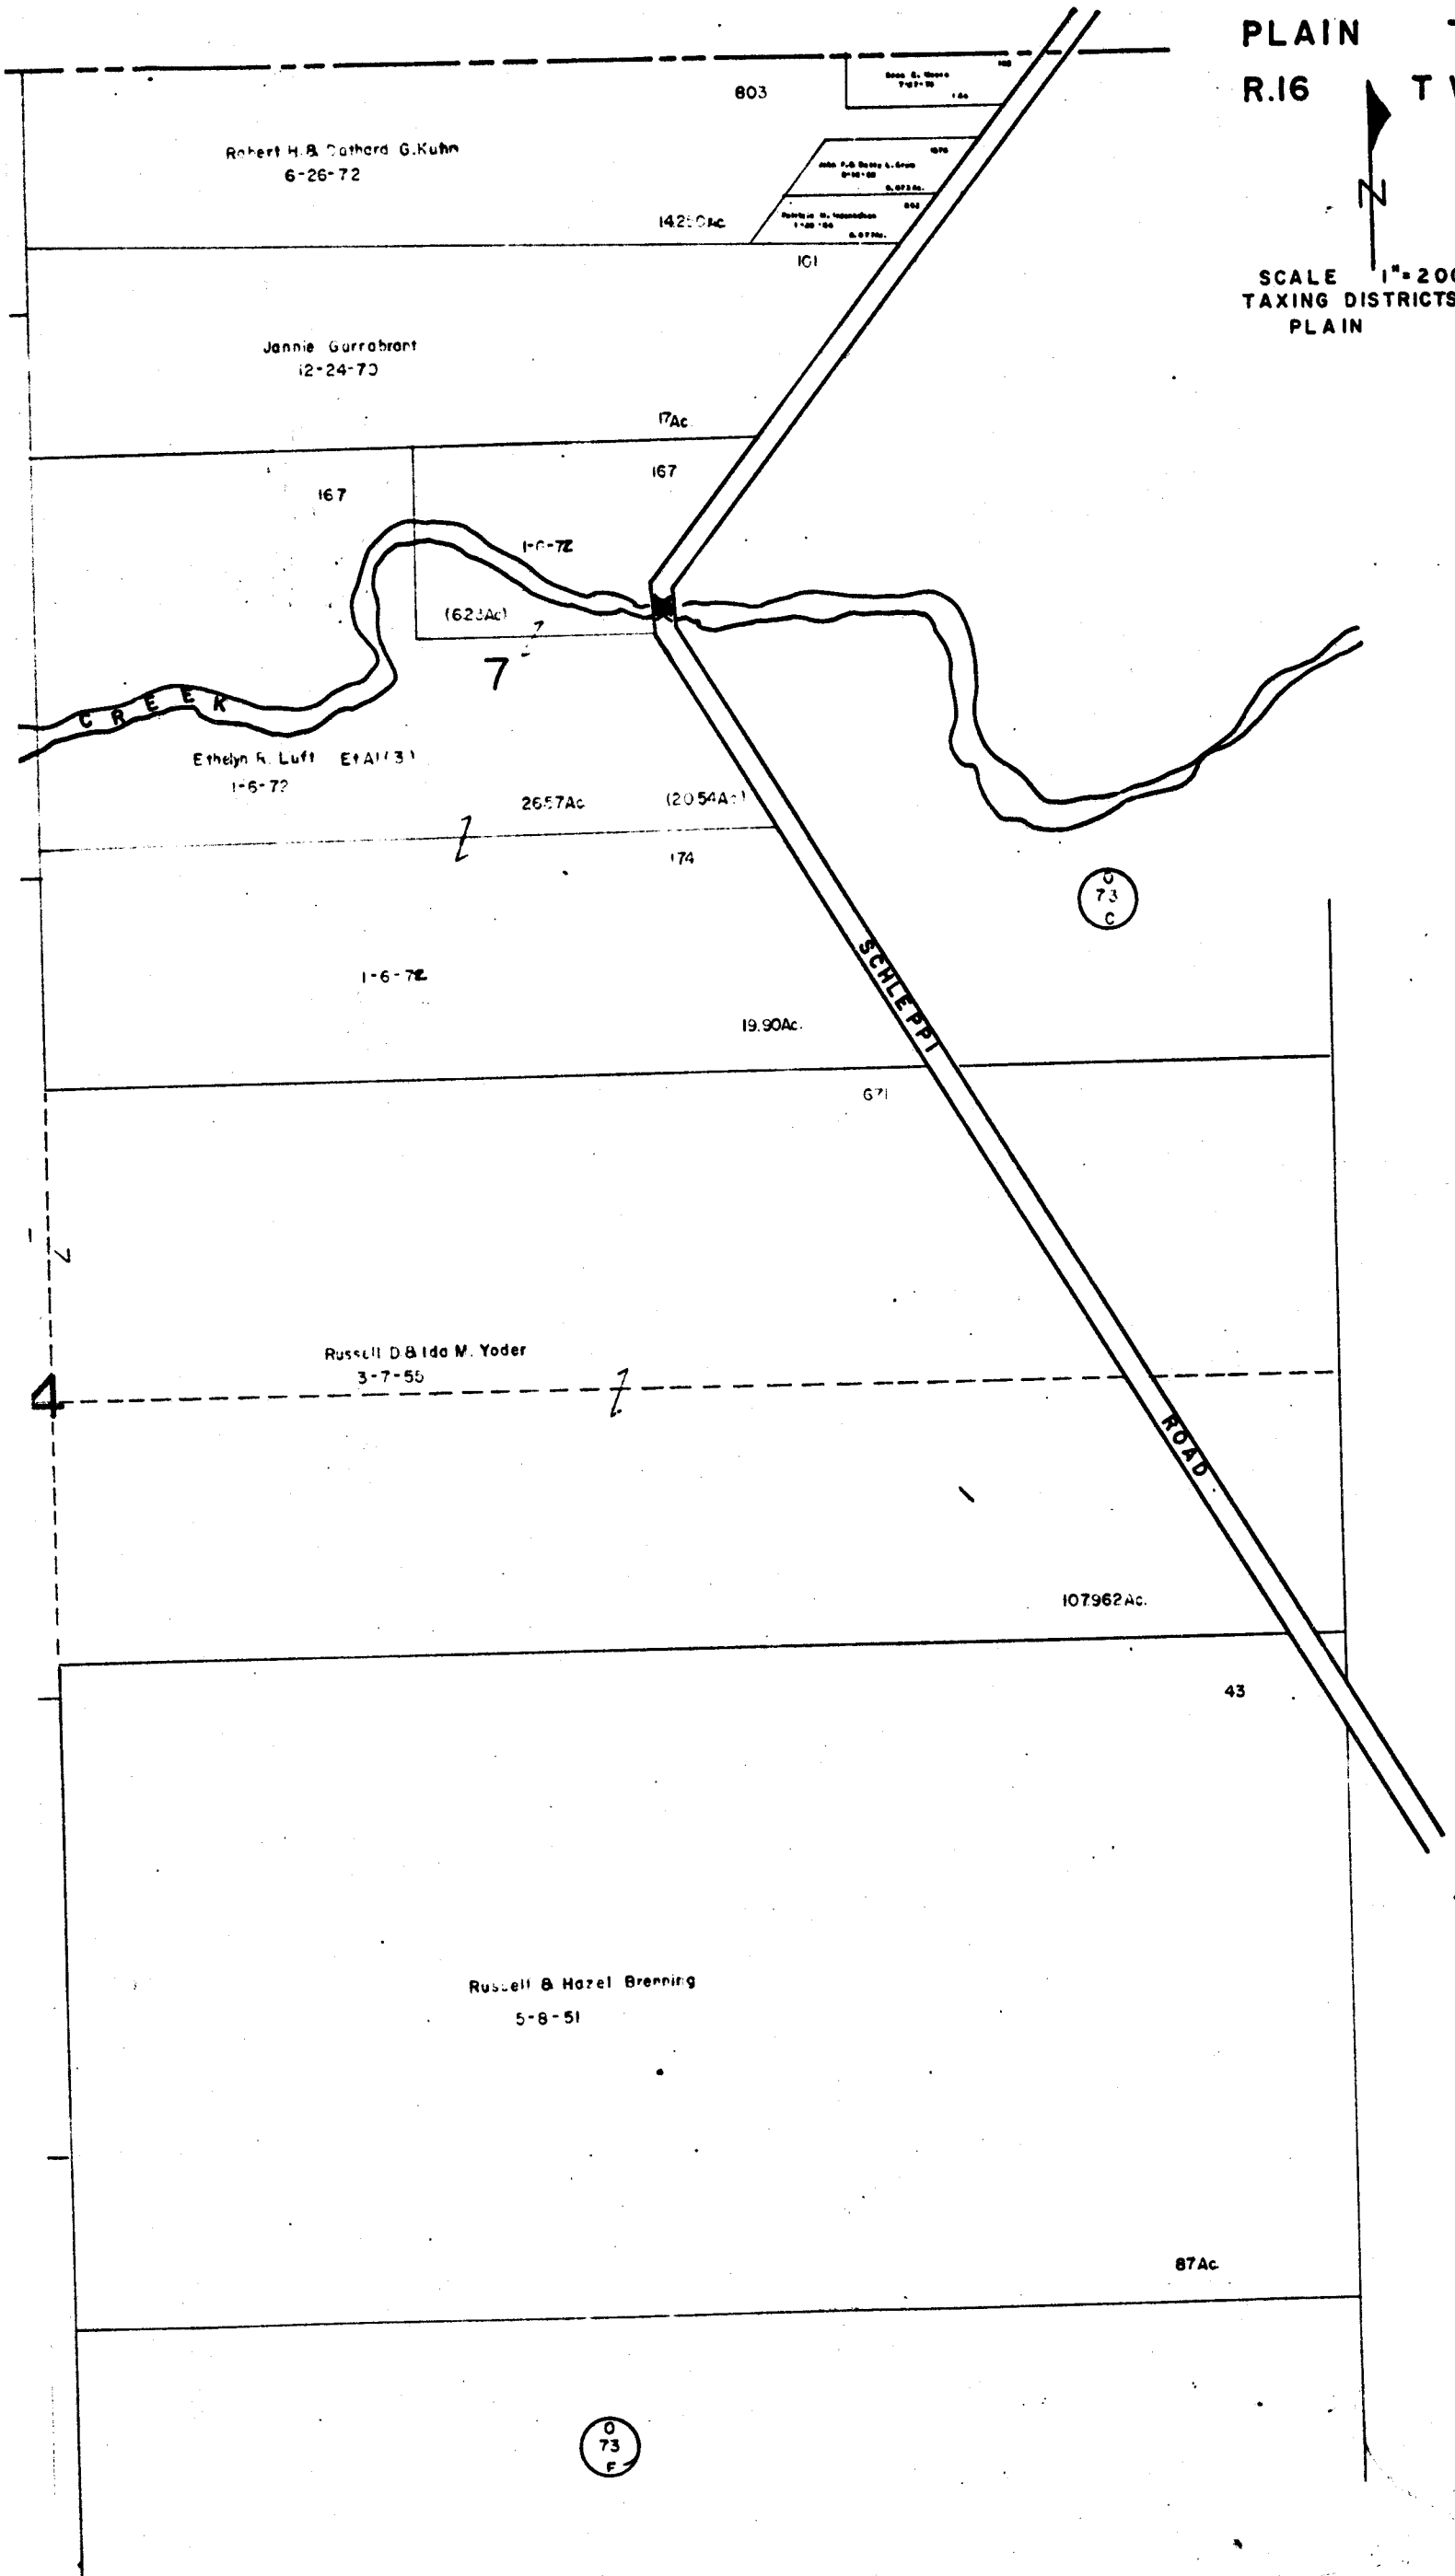

0-73-B

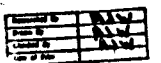

3760