

6

0
73
D

0
73
E

Frederick C. & Mable M. George
1-13-58

(40Ac.)
Deed = 78.05 Ac.
Total Dup. = 75.8 Ac.

72

1-13-58

(24 Ac.)

0
73
G

1-13-58

(11.8 Ac.)

Ocetha C. Miller
3-4-53

198	643	728	674
Henry L. & Juanita Krasinski 6-6-68	A.E. & V.M. Craig 9-2-71	ALBERT L. LEE JR. 11-8-72	674 3-30-72
7.105 Ac.	2.045 Ac.	2 Ac.	1 Ac.

CENTRAL

COLLEGE

1204
M.B.L. A. Piper
9-14-67
1.074 Ac.

2-23-38

ROCKY

29

Arthur Pestel
2-23-38

15

0
73
G

- ① 888 Columbe Gas of Ohio 2-3-70 .092 Ac.
- ② 991 J.T. & C.F. Entinger 3-31-64 .510 Ac.
- ③ 1102 D.B. Strawser 12-9-71 .058 Ac.

681	700	680	678	768
J.M. & M.A. Scamshere 2-28-55	Rita L. Heizer 10-31-58	12-16-54	Ralph D. & Deane Husten 9-2-60	6-21-61
3.077 Ac.	2.5 Ac.	2.5 Ac.	2.154 Ac.	1.82 Ac.

140.7


WARNER ROAD

0
73
G

0-73-H
PLAIN TWP.
R16 TWR2



SCALE 1"=200'
TAXING DISTRICT
PLAIN TWP.

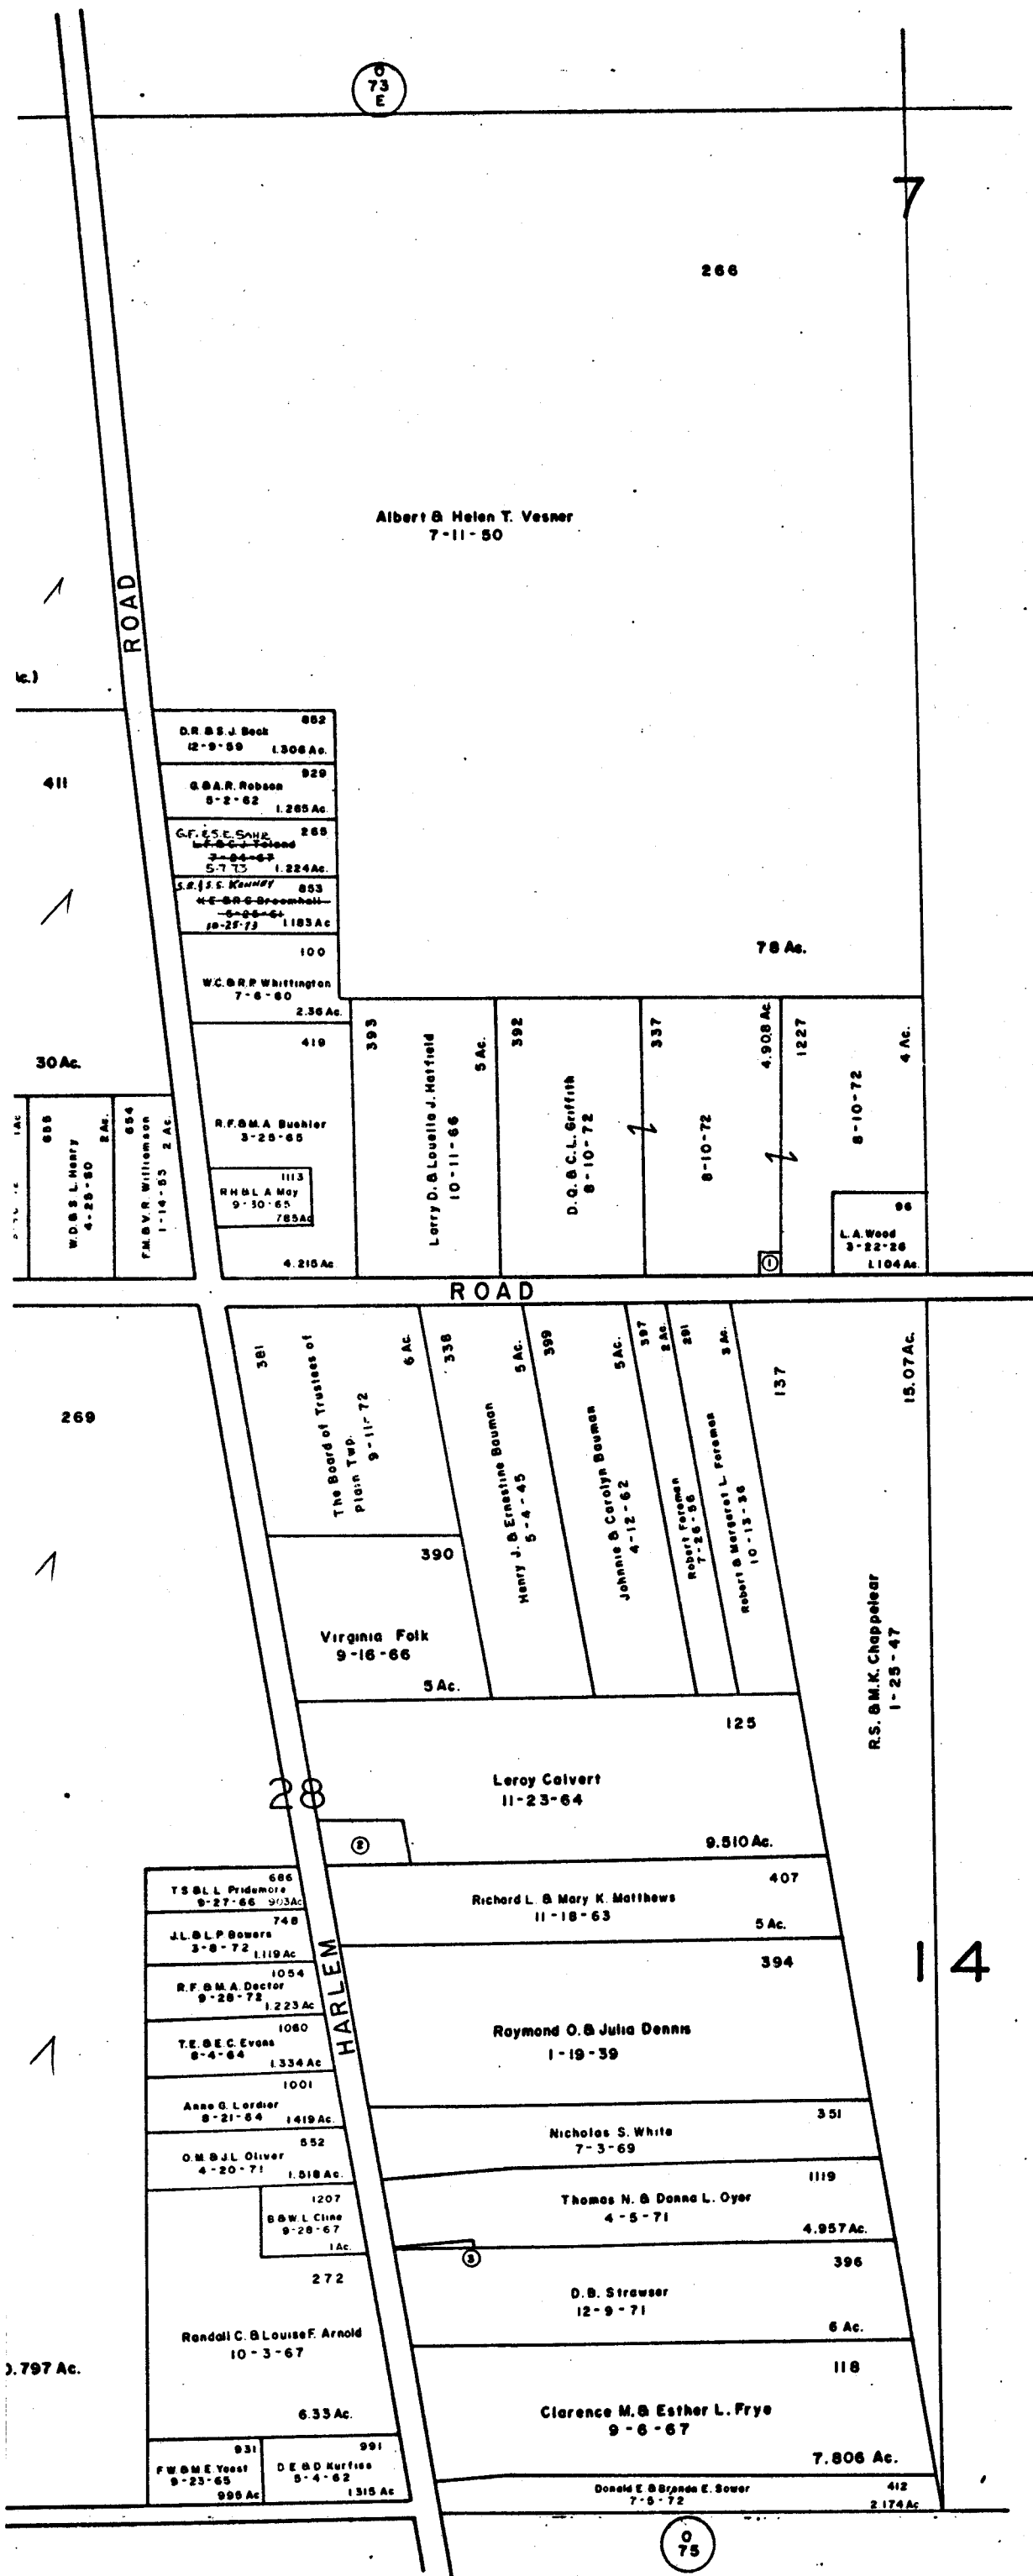

3772
0-73-H
