


O
74
F

O
74
H

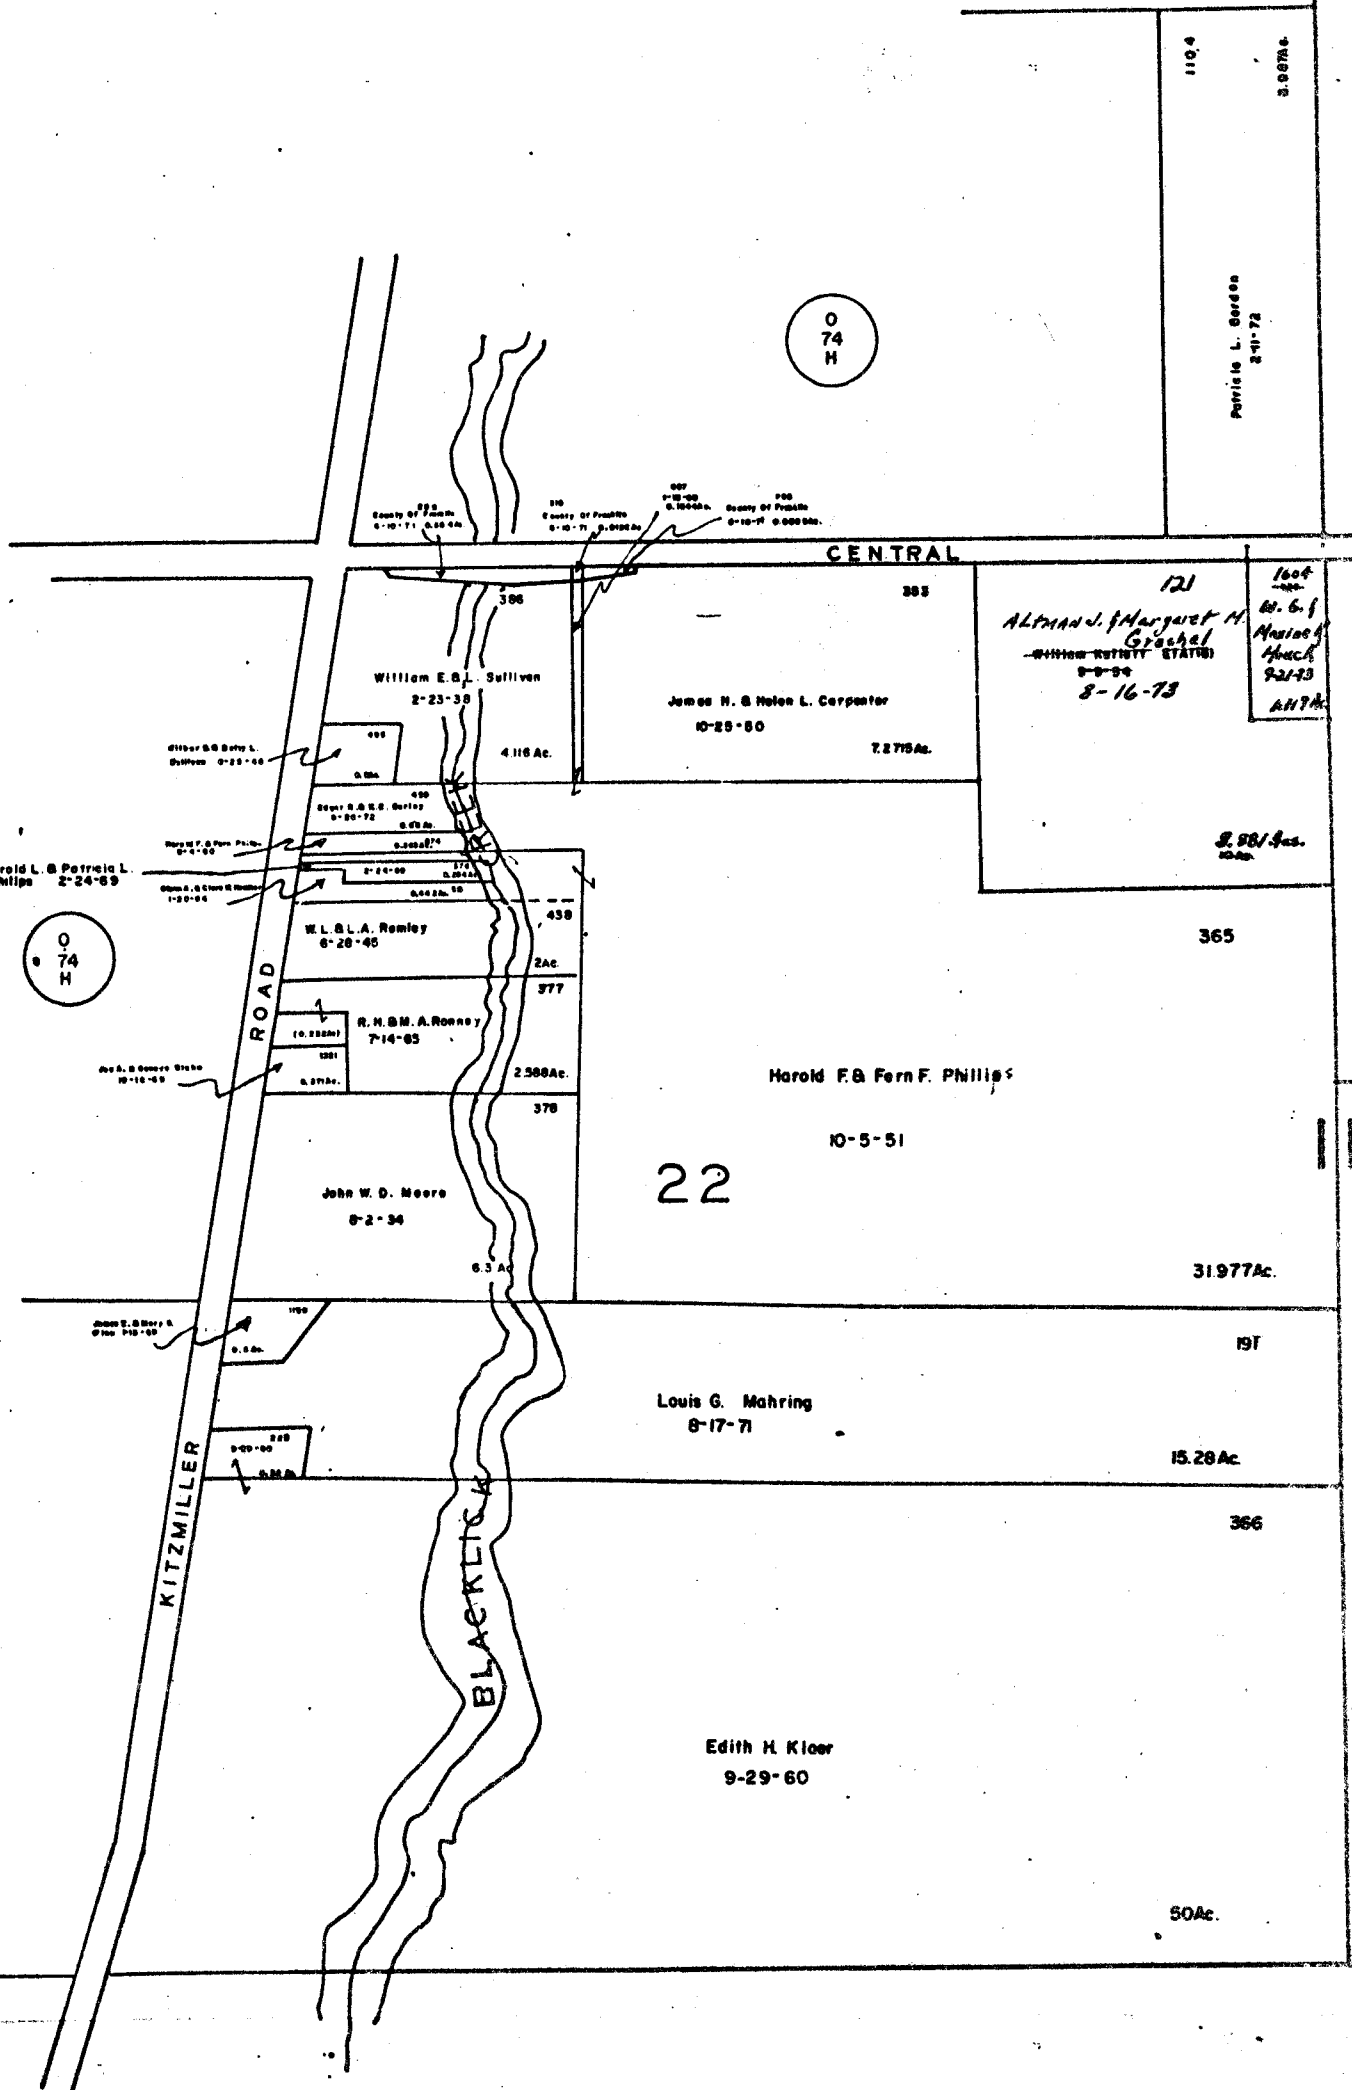


0-74-J


PLAIN TWP
R.16 TWP2.



SCALE 1" = 200'
TAXING DISTRICTS
PLAIN

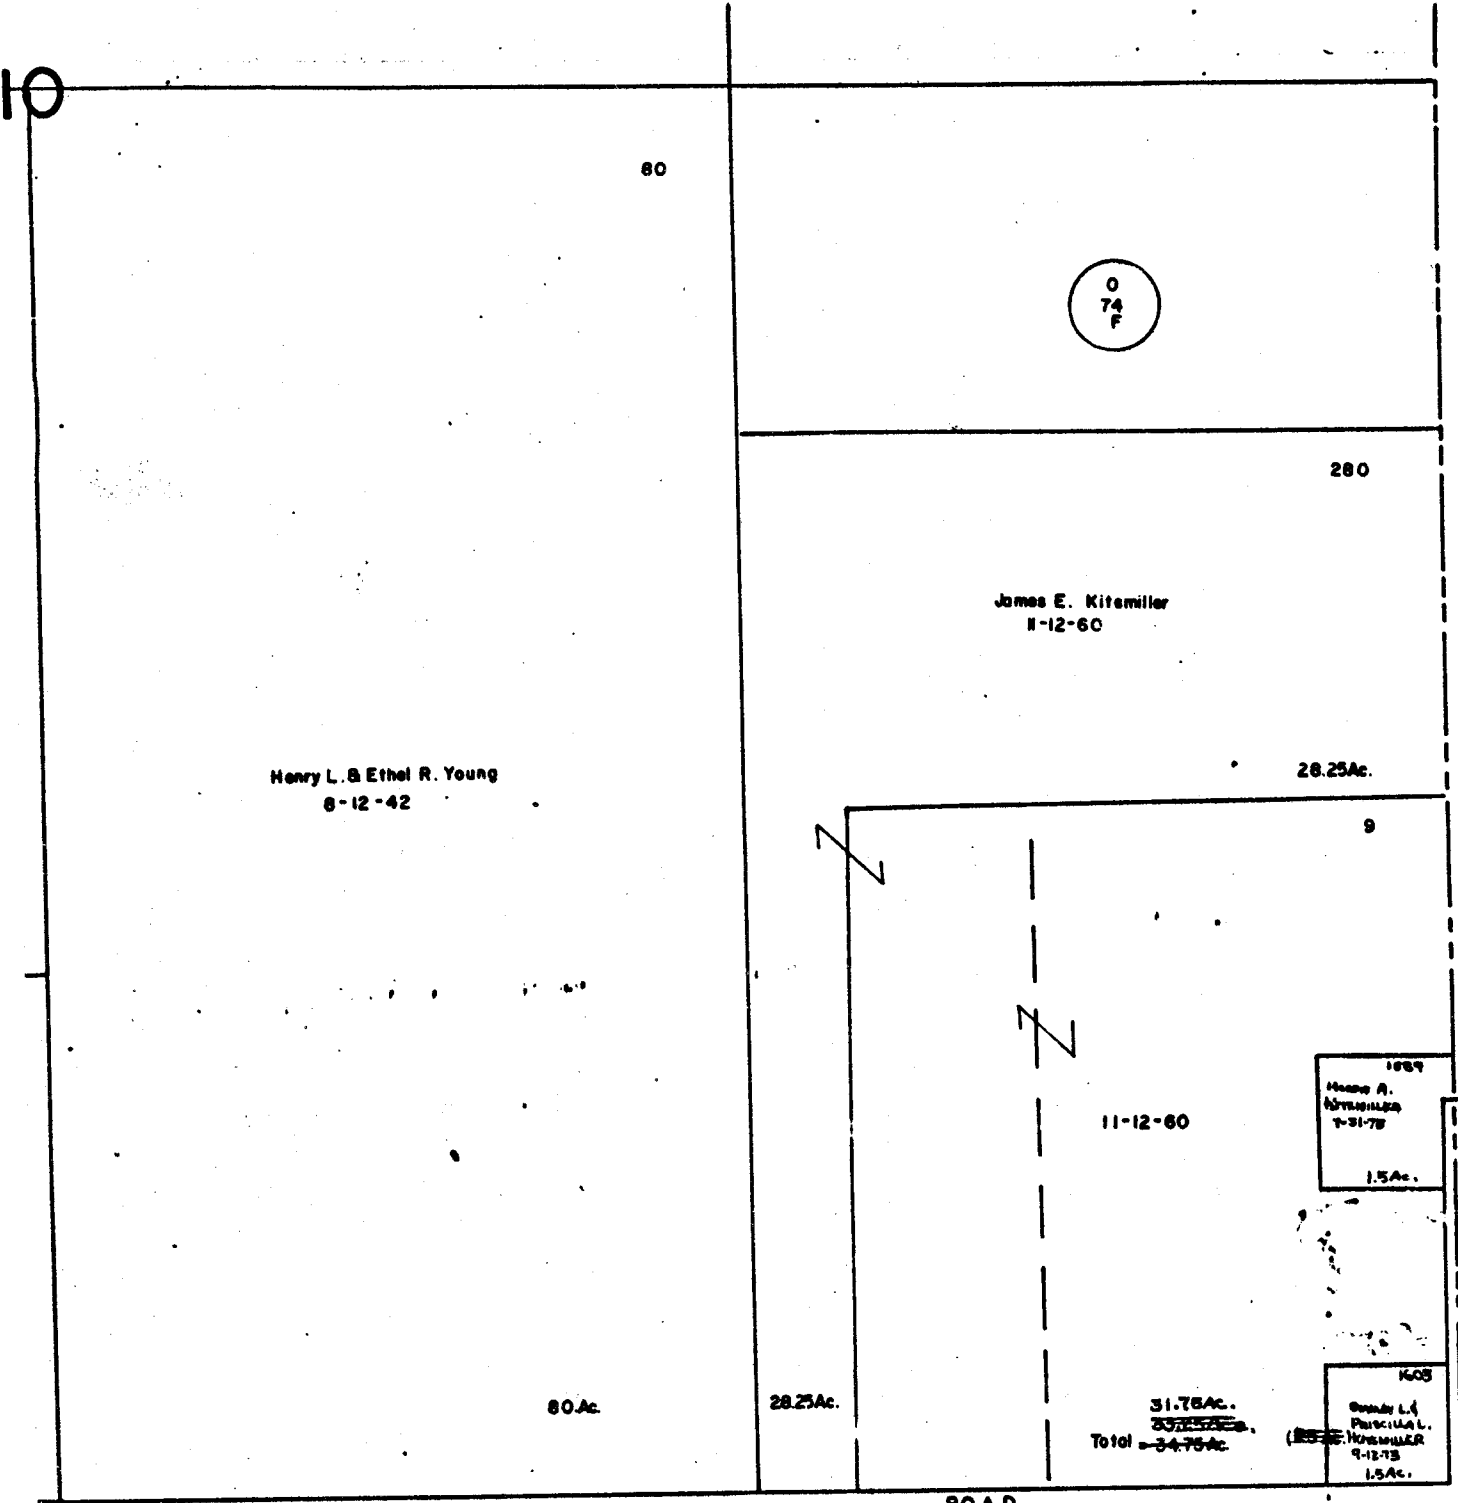

COUNTY

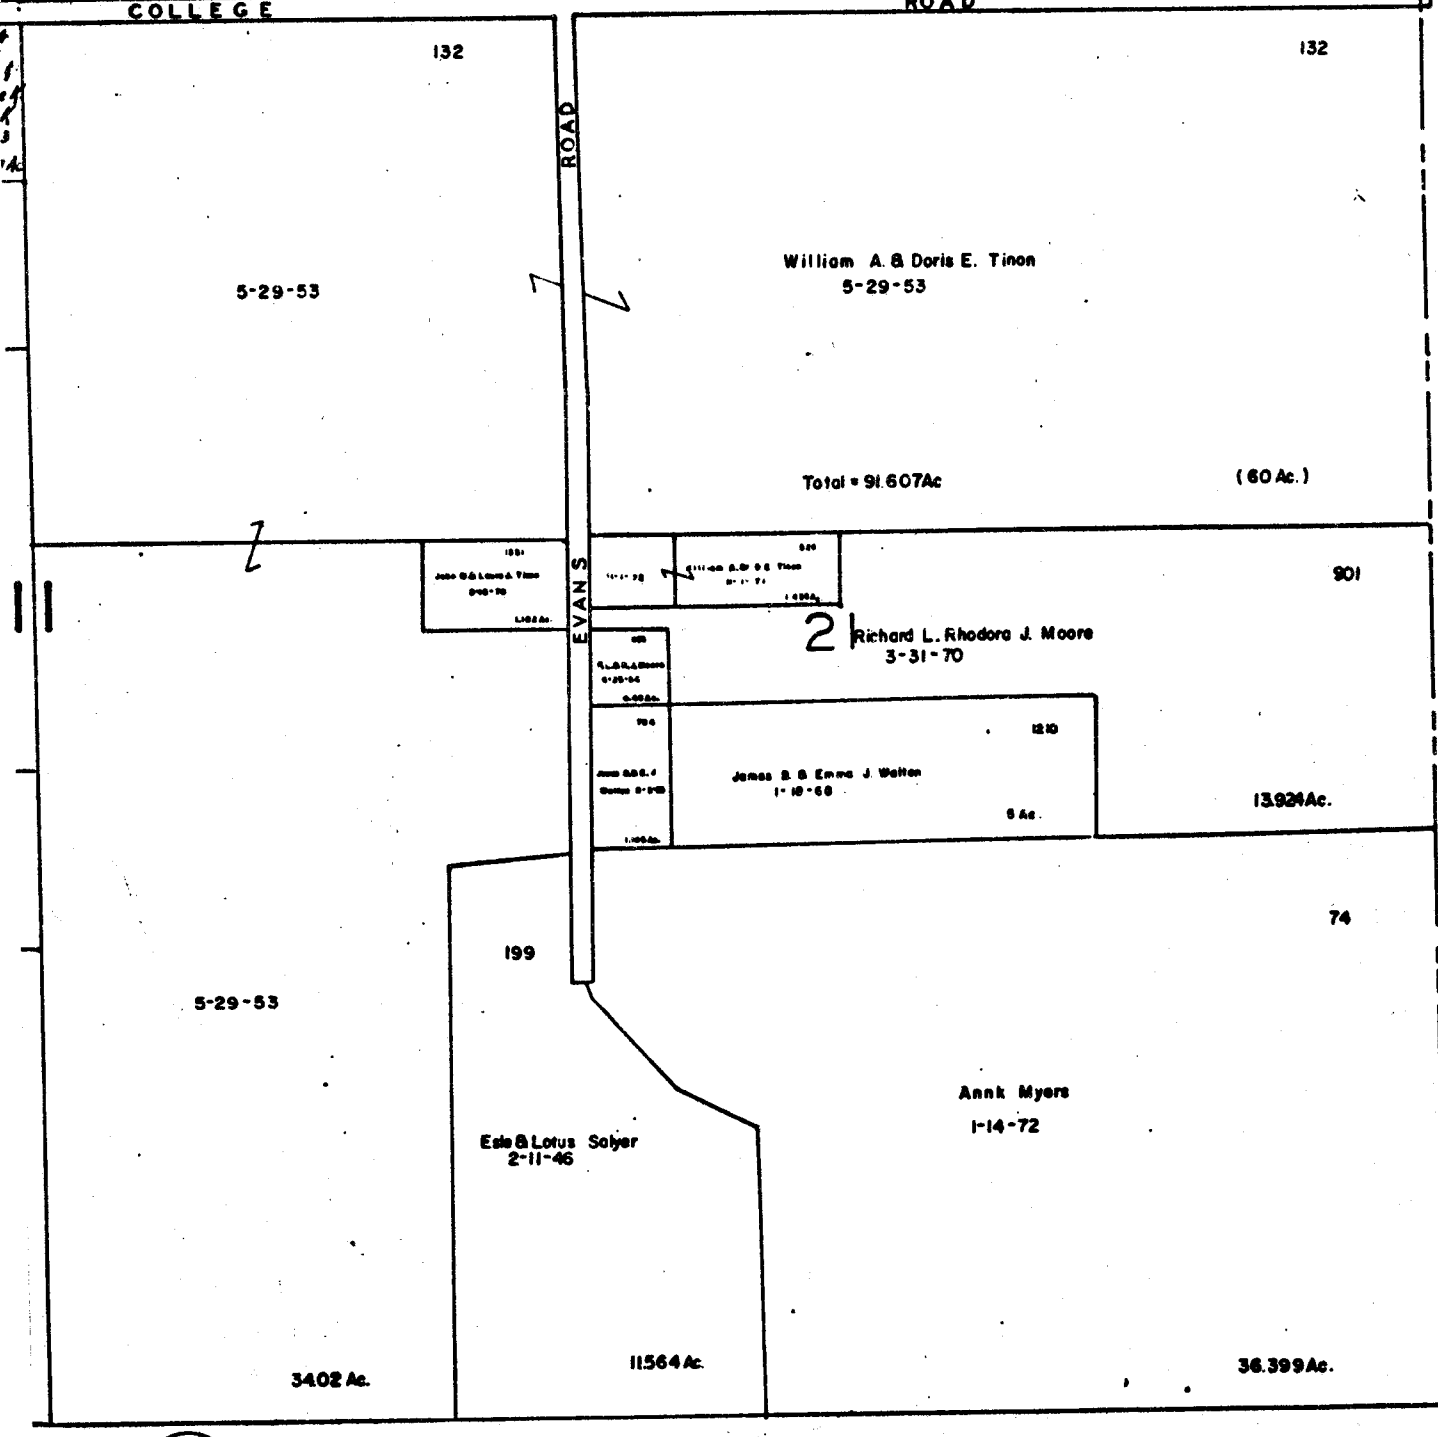

LICKING

0-74-J



3794