


0
76
A

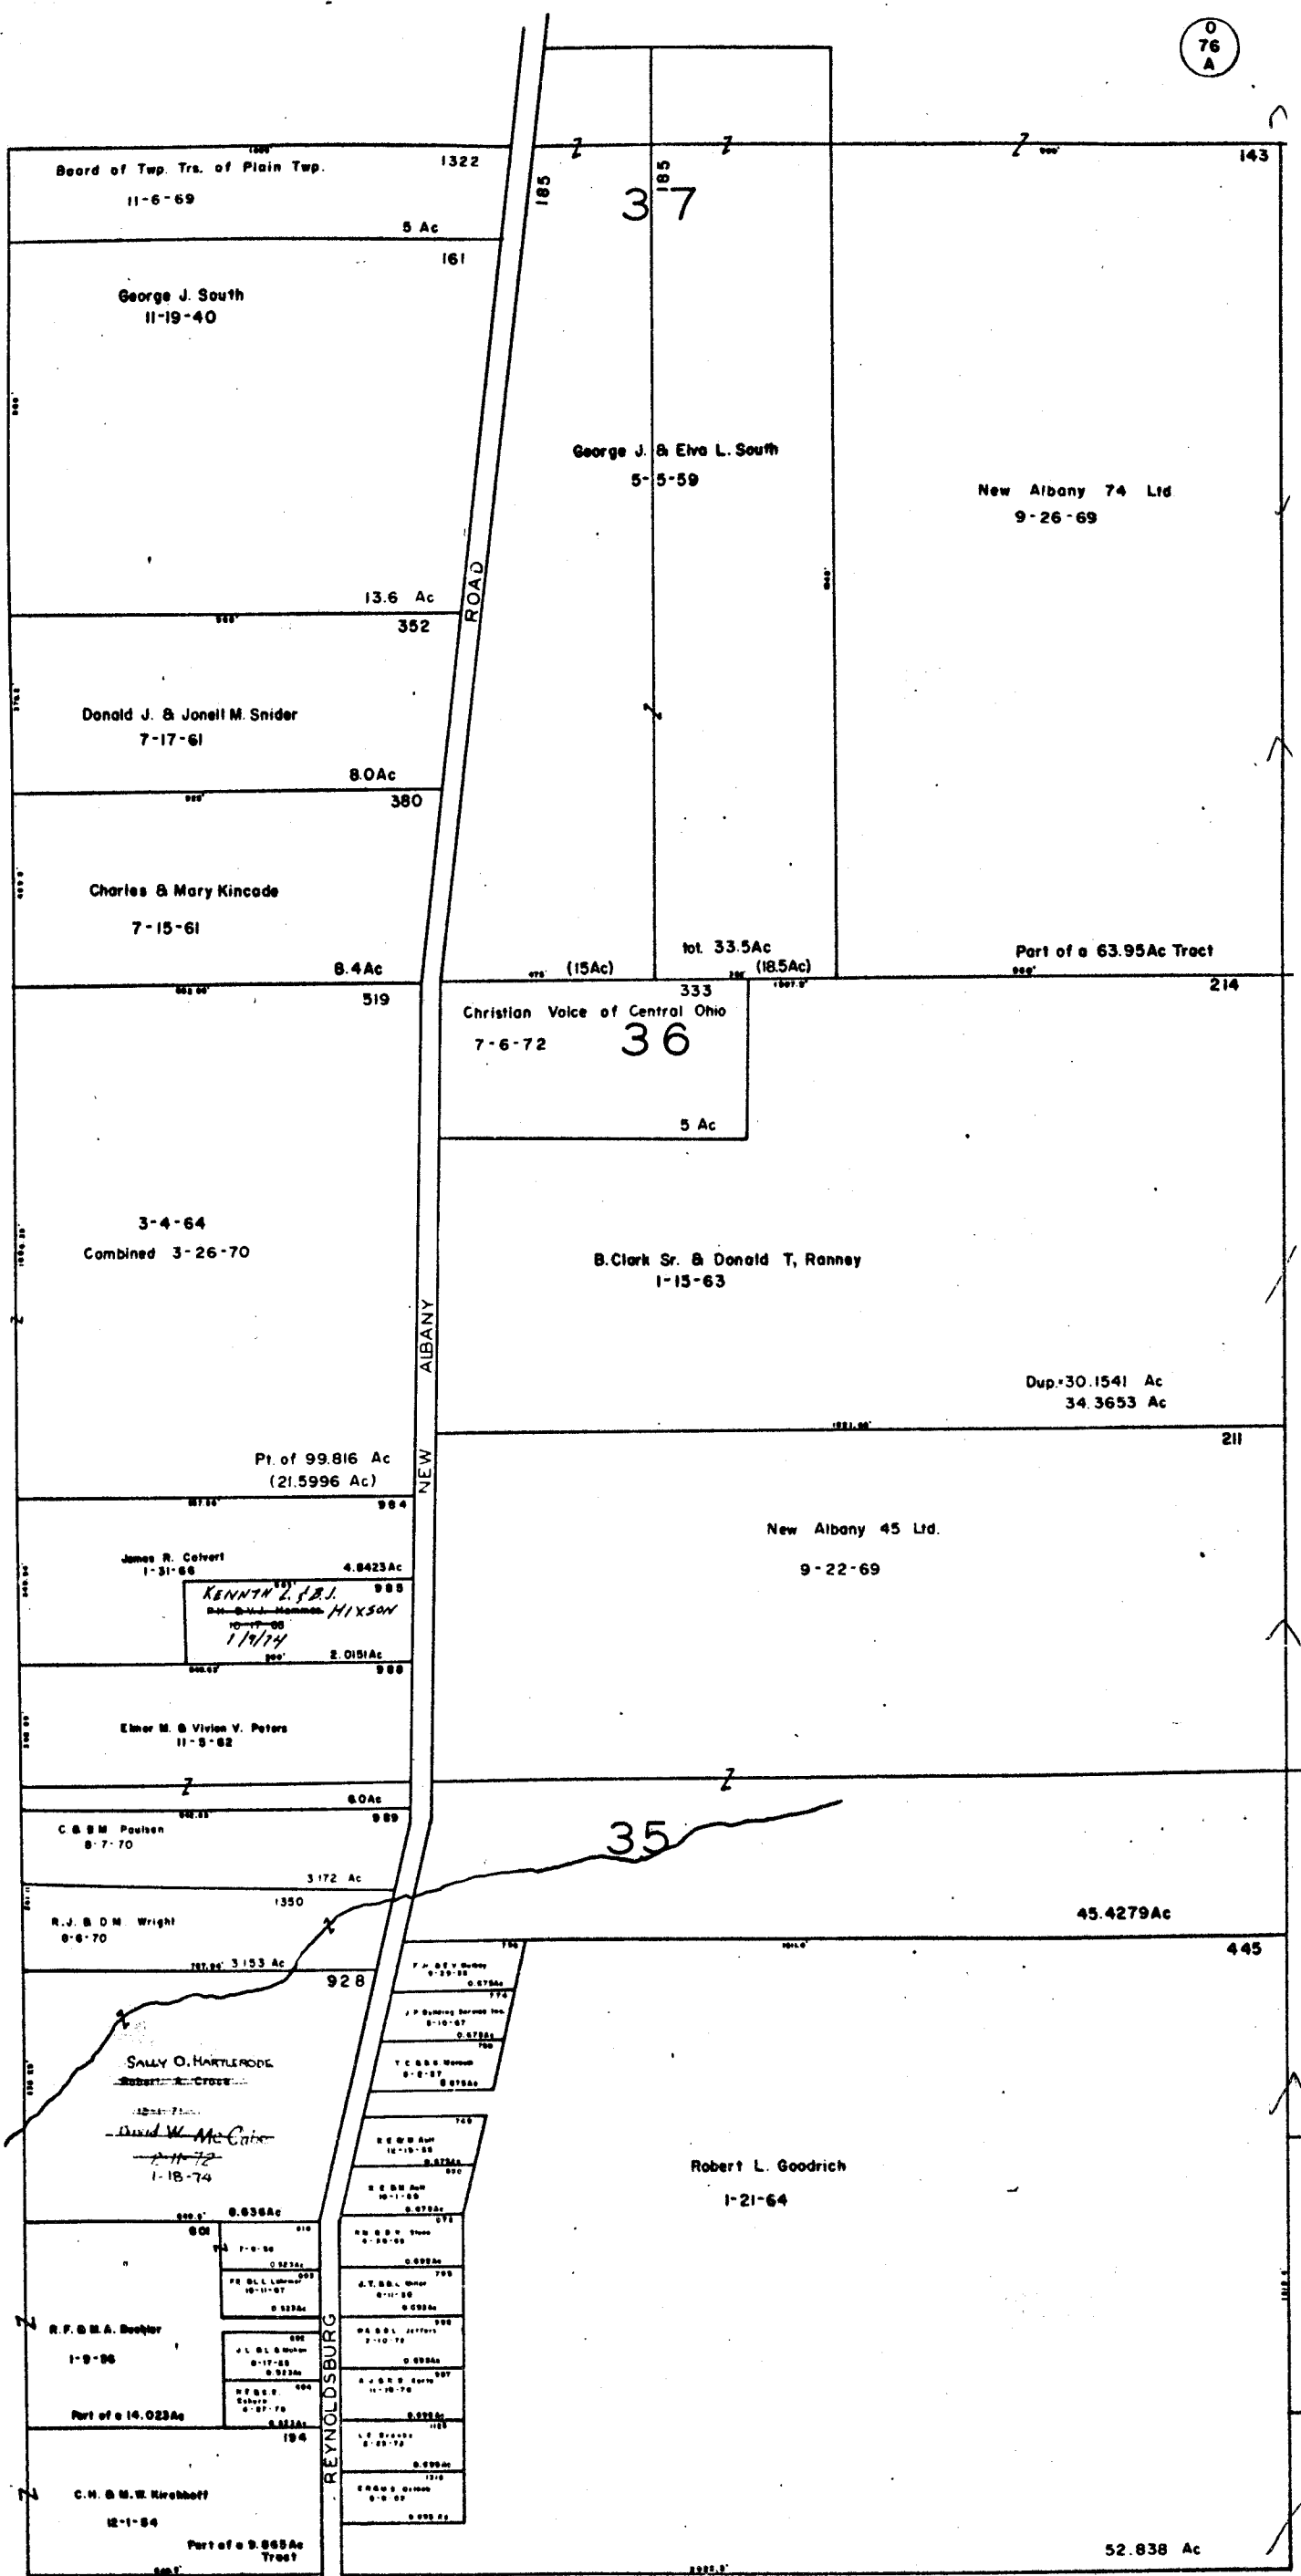


0
75

O-76

PLAIN R. 16 TW 2



SCALE 1" = 200'
TAXING DISTRICT
PLAIN TWP

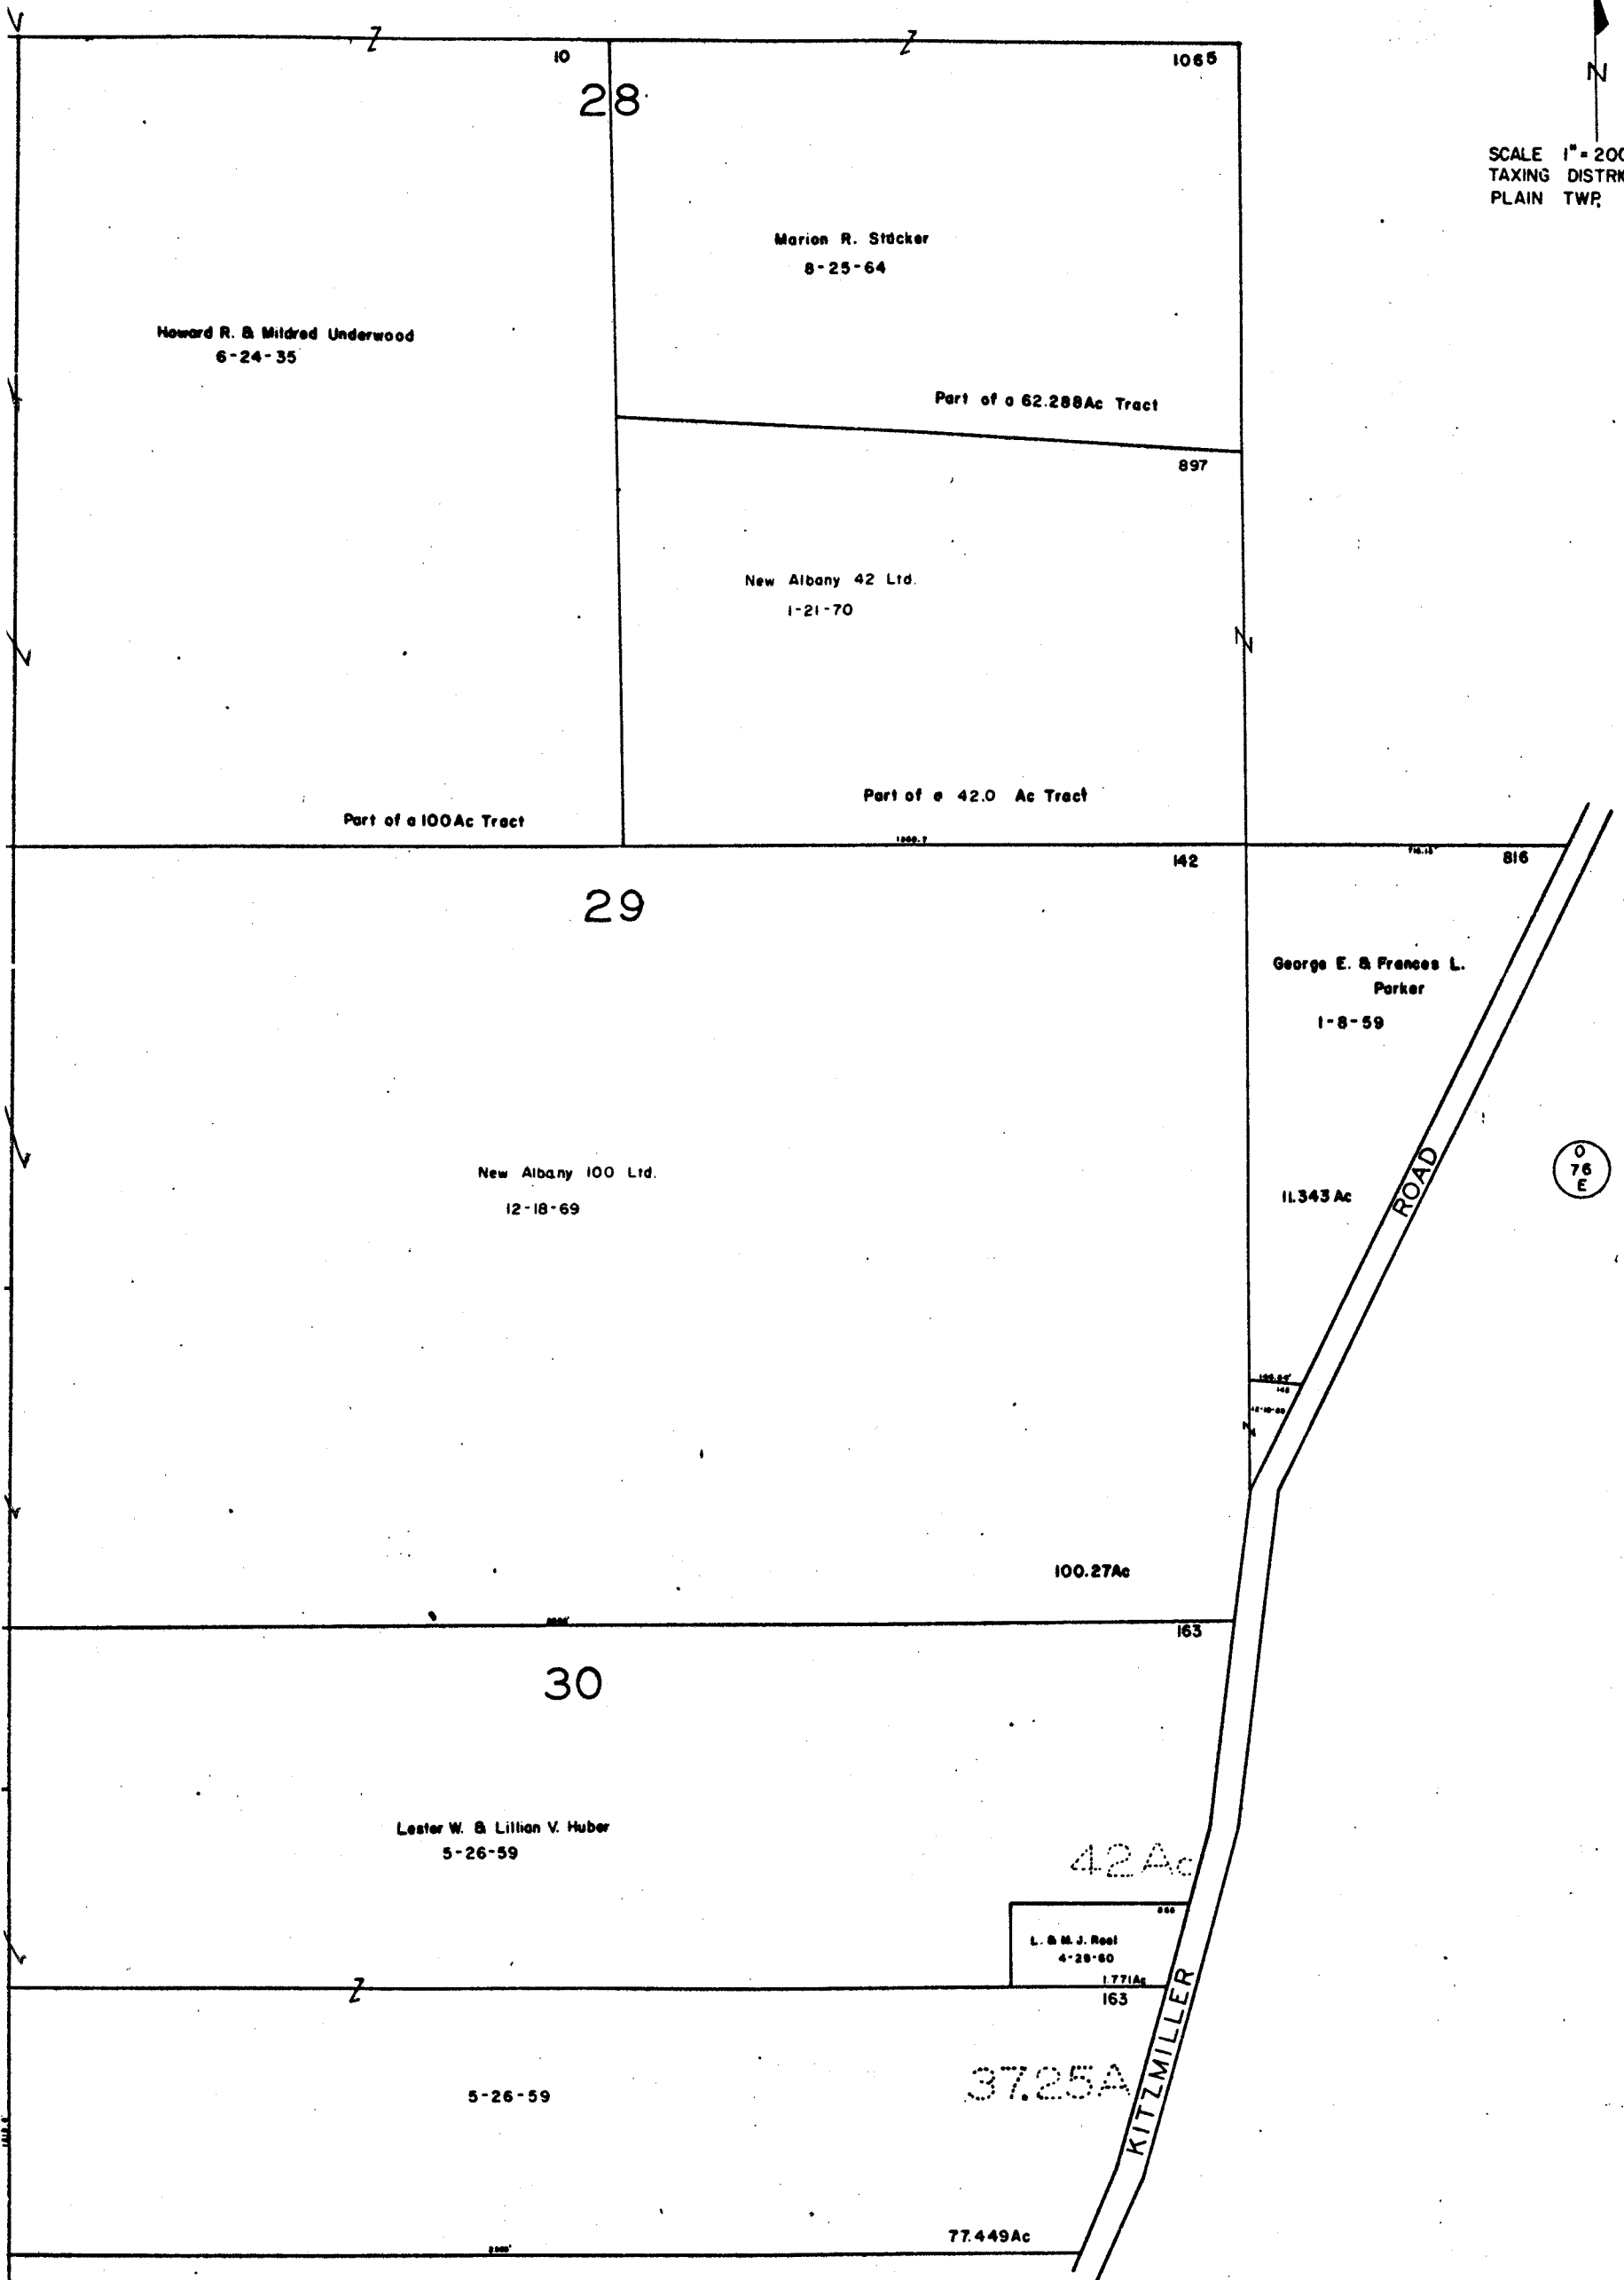

0
76
6

3824

O-76

