

MADISON COUNTY

SPL. GEORGES

GREEN CREEK

7541
7637
Edmund and Margaret I. Kagay
8-8-63
140 Ac.

6305
Earl Callaway
4-2-36
209 Ac.

Finne M. Knisely
4-1-61
58.56 Ac.

Anne M. Knisely
4-1-61
9.17 Ac.

8614
10-26-66
116.8 Ac.

8440
15-28-64
74.52 Ac.

Nellie Smith
6-16-70
71.5 Ac.

12928
12957
Earl F. Knisely
7-31-59
30.71 Ac.

Anne M. Knisely
9-12-52
15.28 Ac.

Earl R. Knisely
7-31-59
25.5 Ac.

6297
Anne M. Knisely
9-12-52
16.17 Ac.

Eliza S. Hampton & David C. Stradley
2-18-63
37.7 Ac.

Eliza S. Hampton & David C. Stradley
2-18-63
103.8 A

8423
Marilyn W. Boyss et al (5)
4-27-72
30.73 Ac.

Surveyor's Plat Book 3
103.125 Ac.

601
Eliza S. Hampton & David C. Stradley
2-18-63
100 A.



3839

Harrie E. Red 5-25

No 1

0-79

see page 77

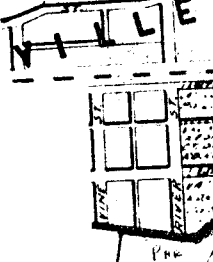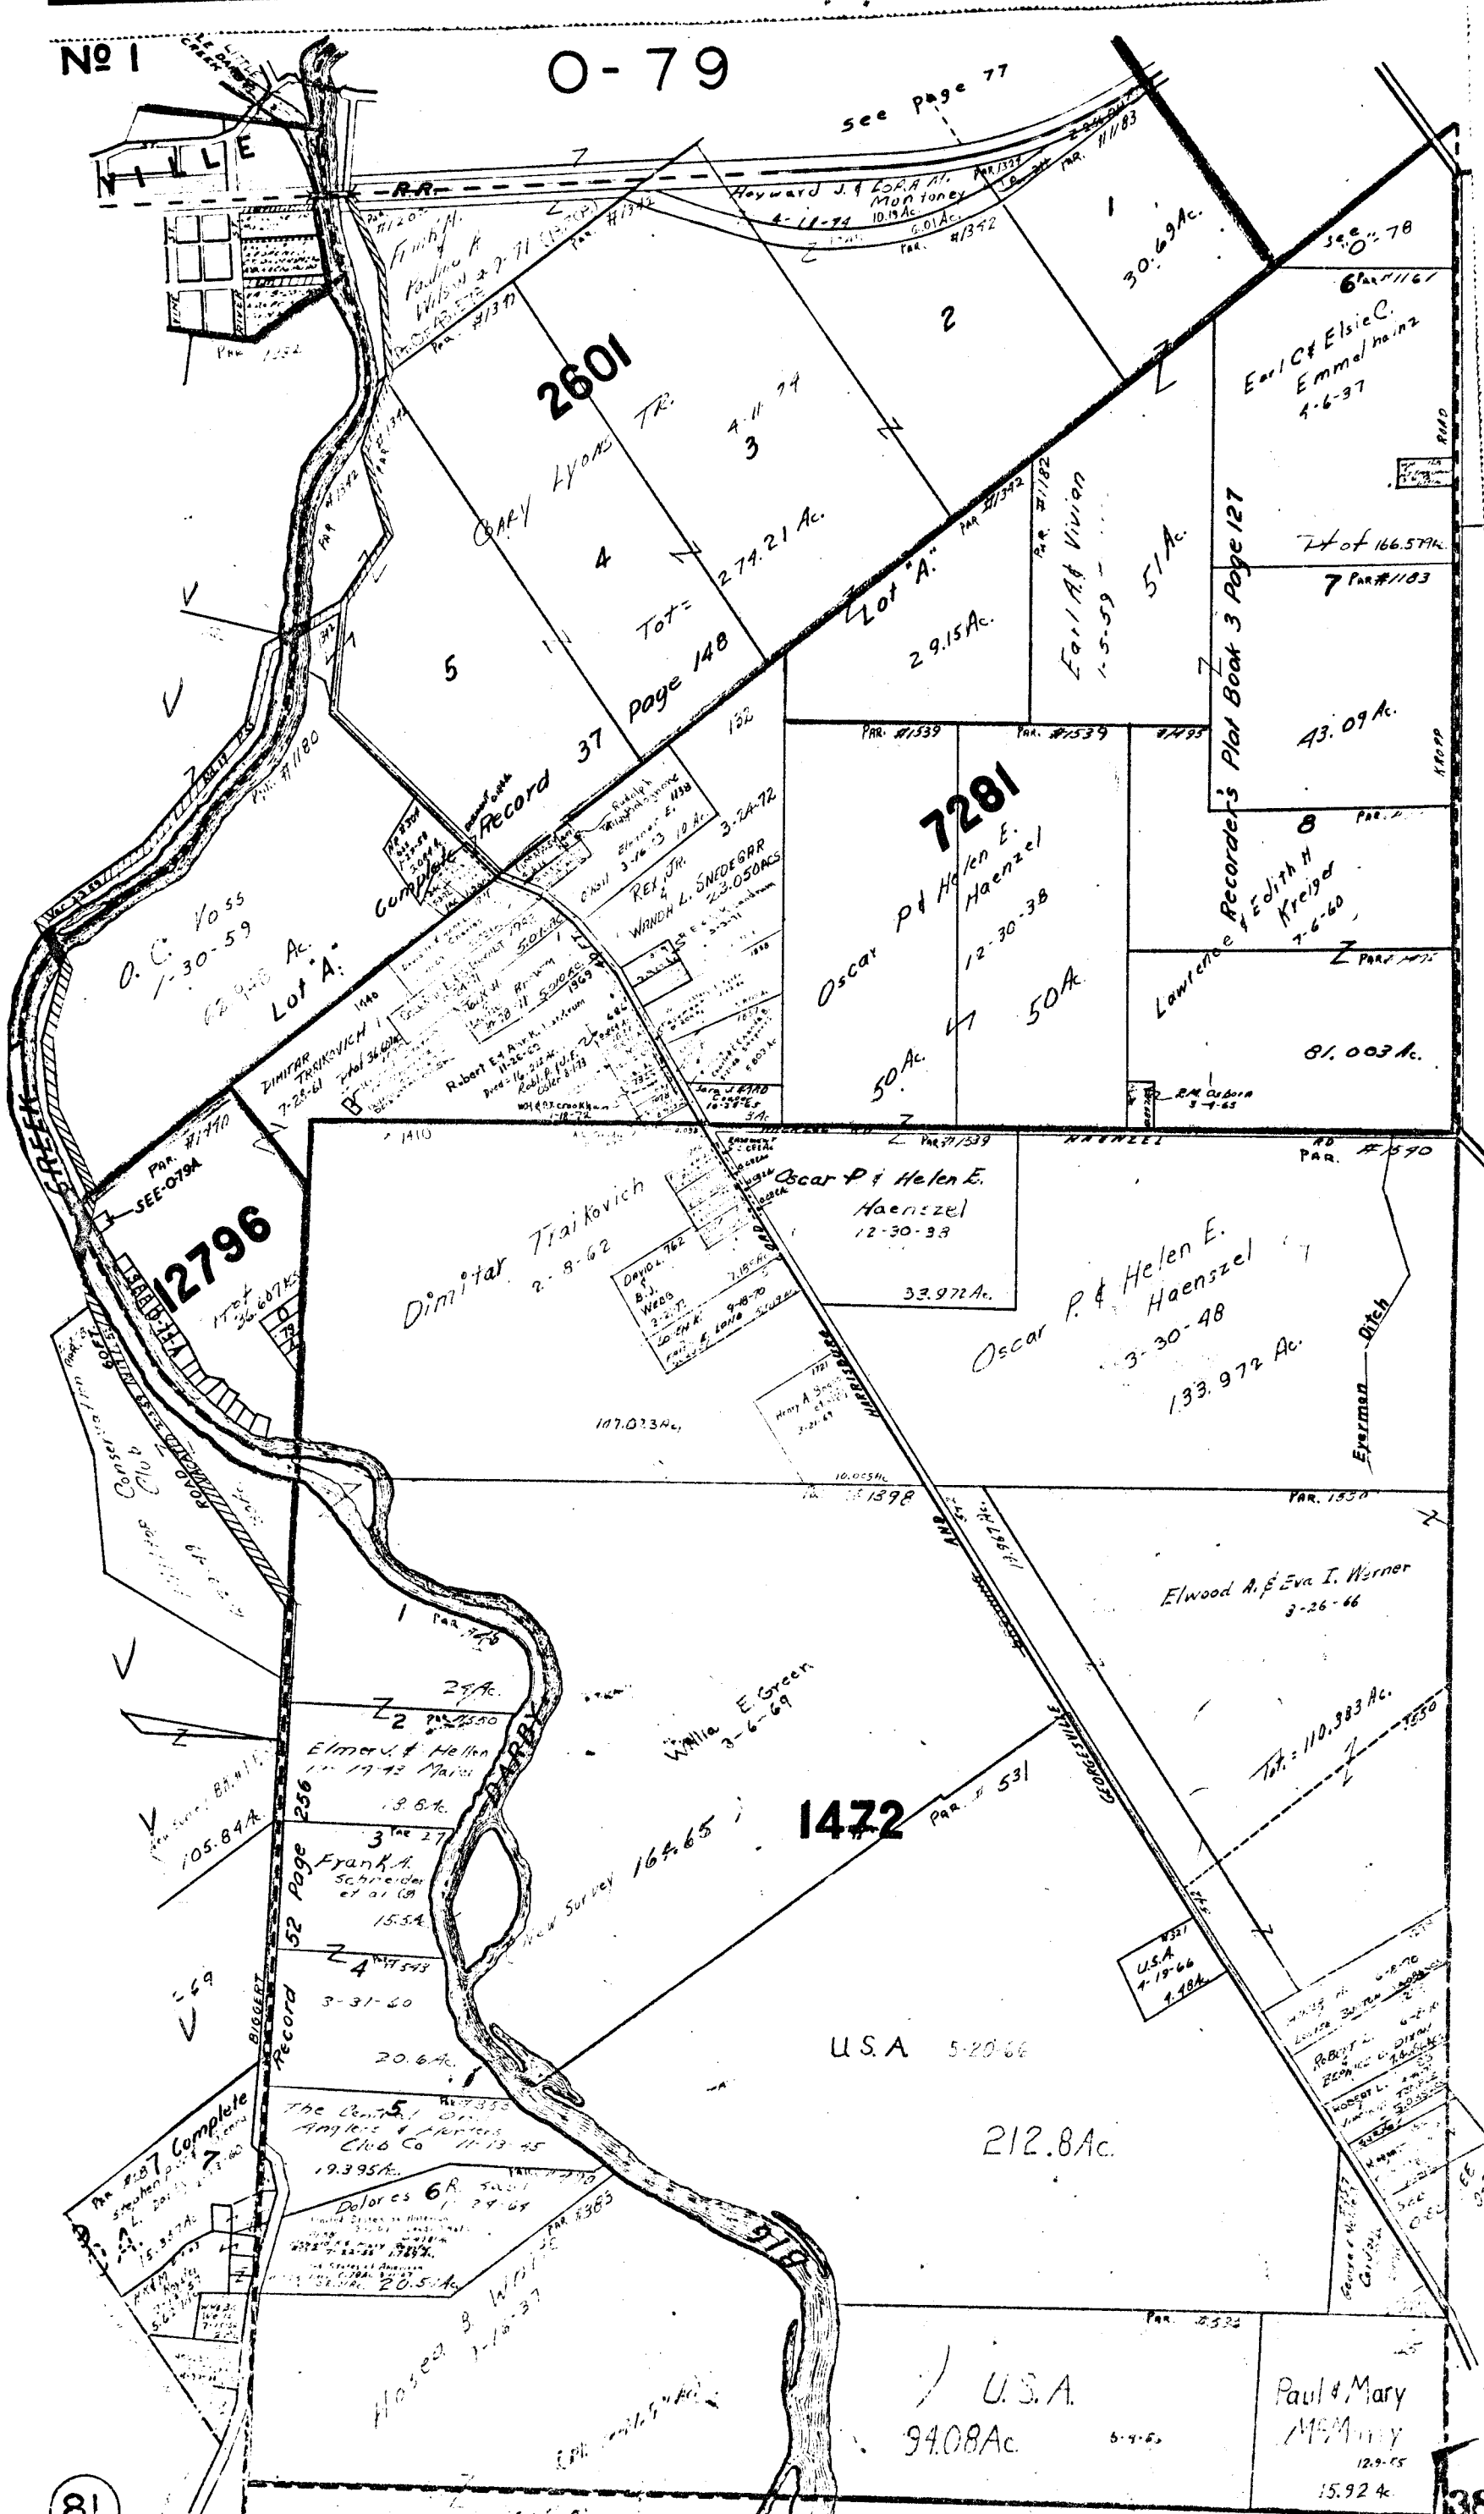

2601

7281

12796

1472

1912

Dinitar Traikovich
2-8-62

Oscar P & Helen E.
Haenzel
12-30-33

Oscar P & Helen E.
Haenzel
3-30-48

Elmer & Helen
1-17-42

Frank A. Schneider
et al
15-54

Willie E. Green
3-6-69

Elwood A. & Eva I. Werner
3-26-66

The Central
Amateur & Artists
Club Co
11-13-45

Dolores
6-24-69

Hosea B. Wright
1-16-37

USA 5-20-66

212.8Ac.

USA
94.08Ac.

Paul & Mary
MCM
12-15
15.92 Ac.

Earl C & Elsie C.
Emmel
4-6-37

Earl A. Vivian
1-5-59

Recorder's Plat Book 3 Page 127

43.09 Ac.

81.003 Ac.

PAR. 1530

Tot = 110.383 Ac.

USA
4-19-66
4.98 Ac.

PAR. 3534

82

81

13840