


0
88
A

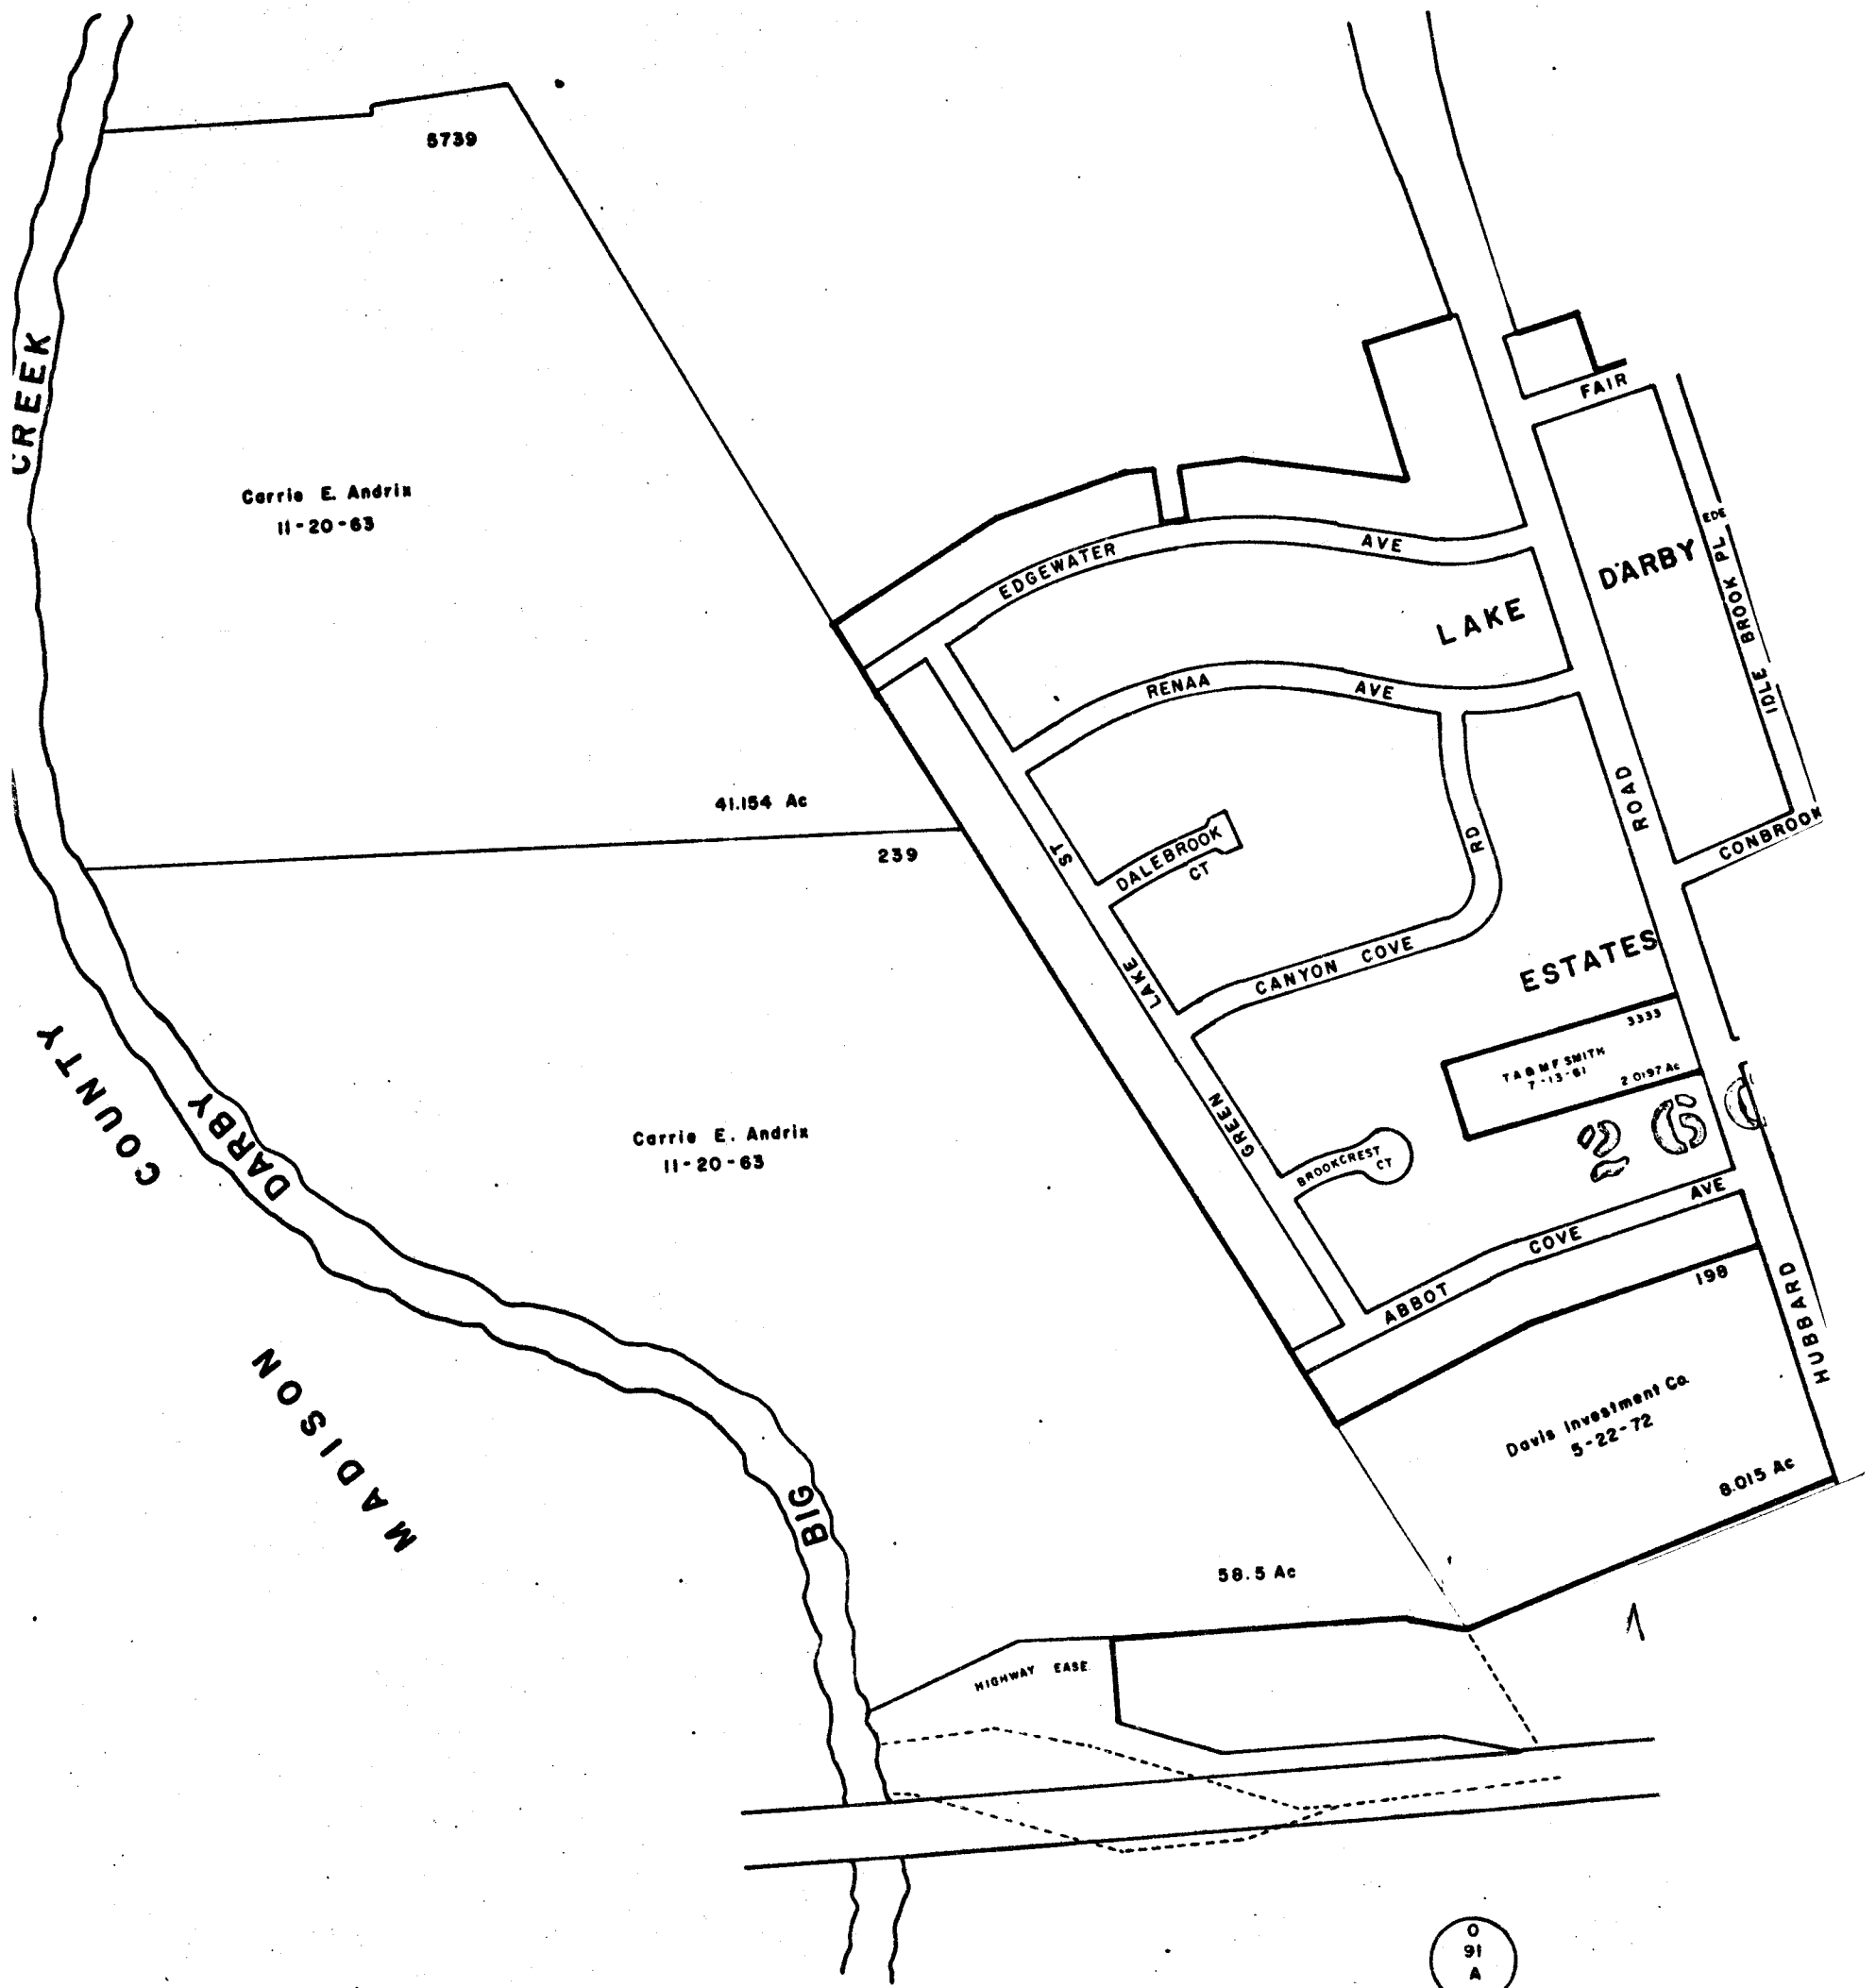

0
91
A

O-88-B

PRAIRIE TWP.



SCALE 1"=200'

V.M.S.

TAXING DISTRICT


PRAIRIE TWP.

O
88
A

O
88
C

O
88
C

O
91
A

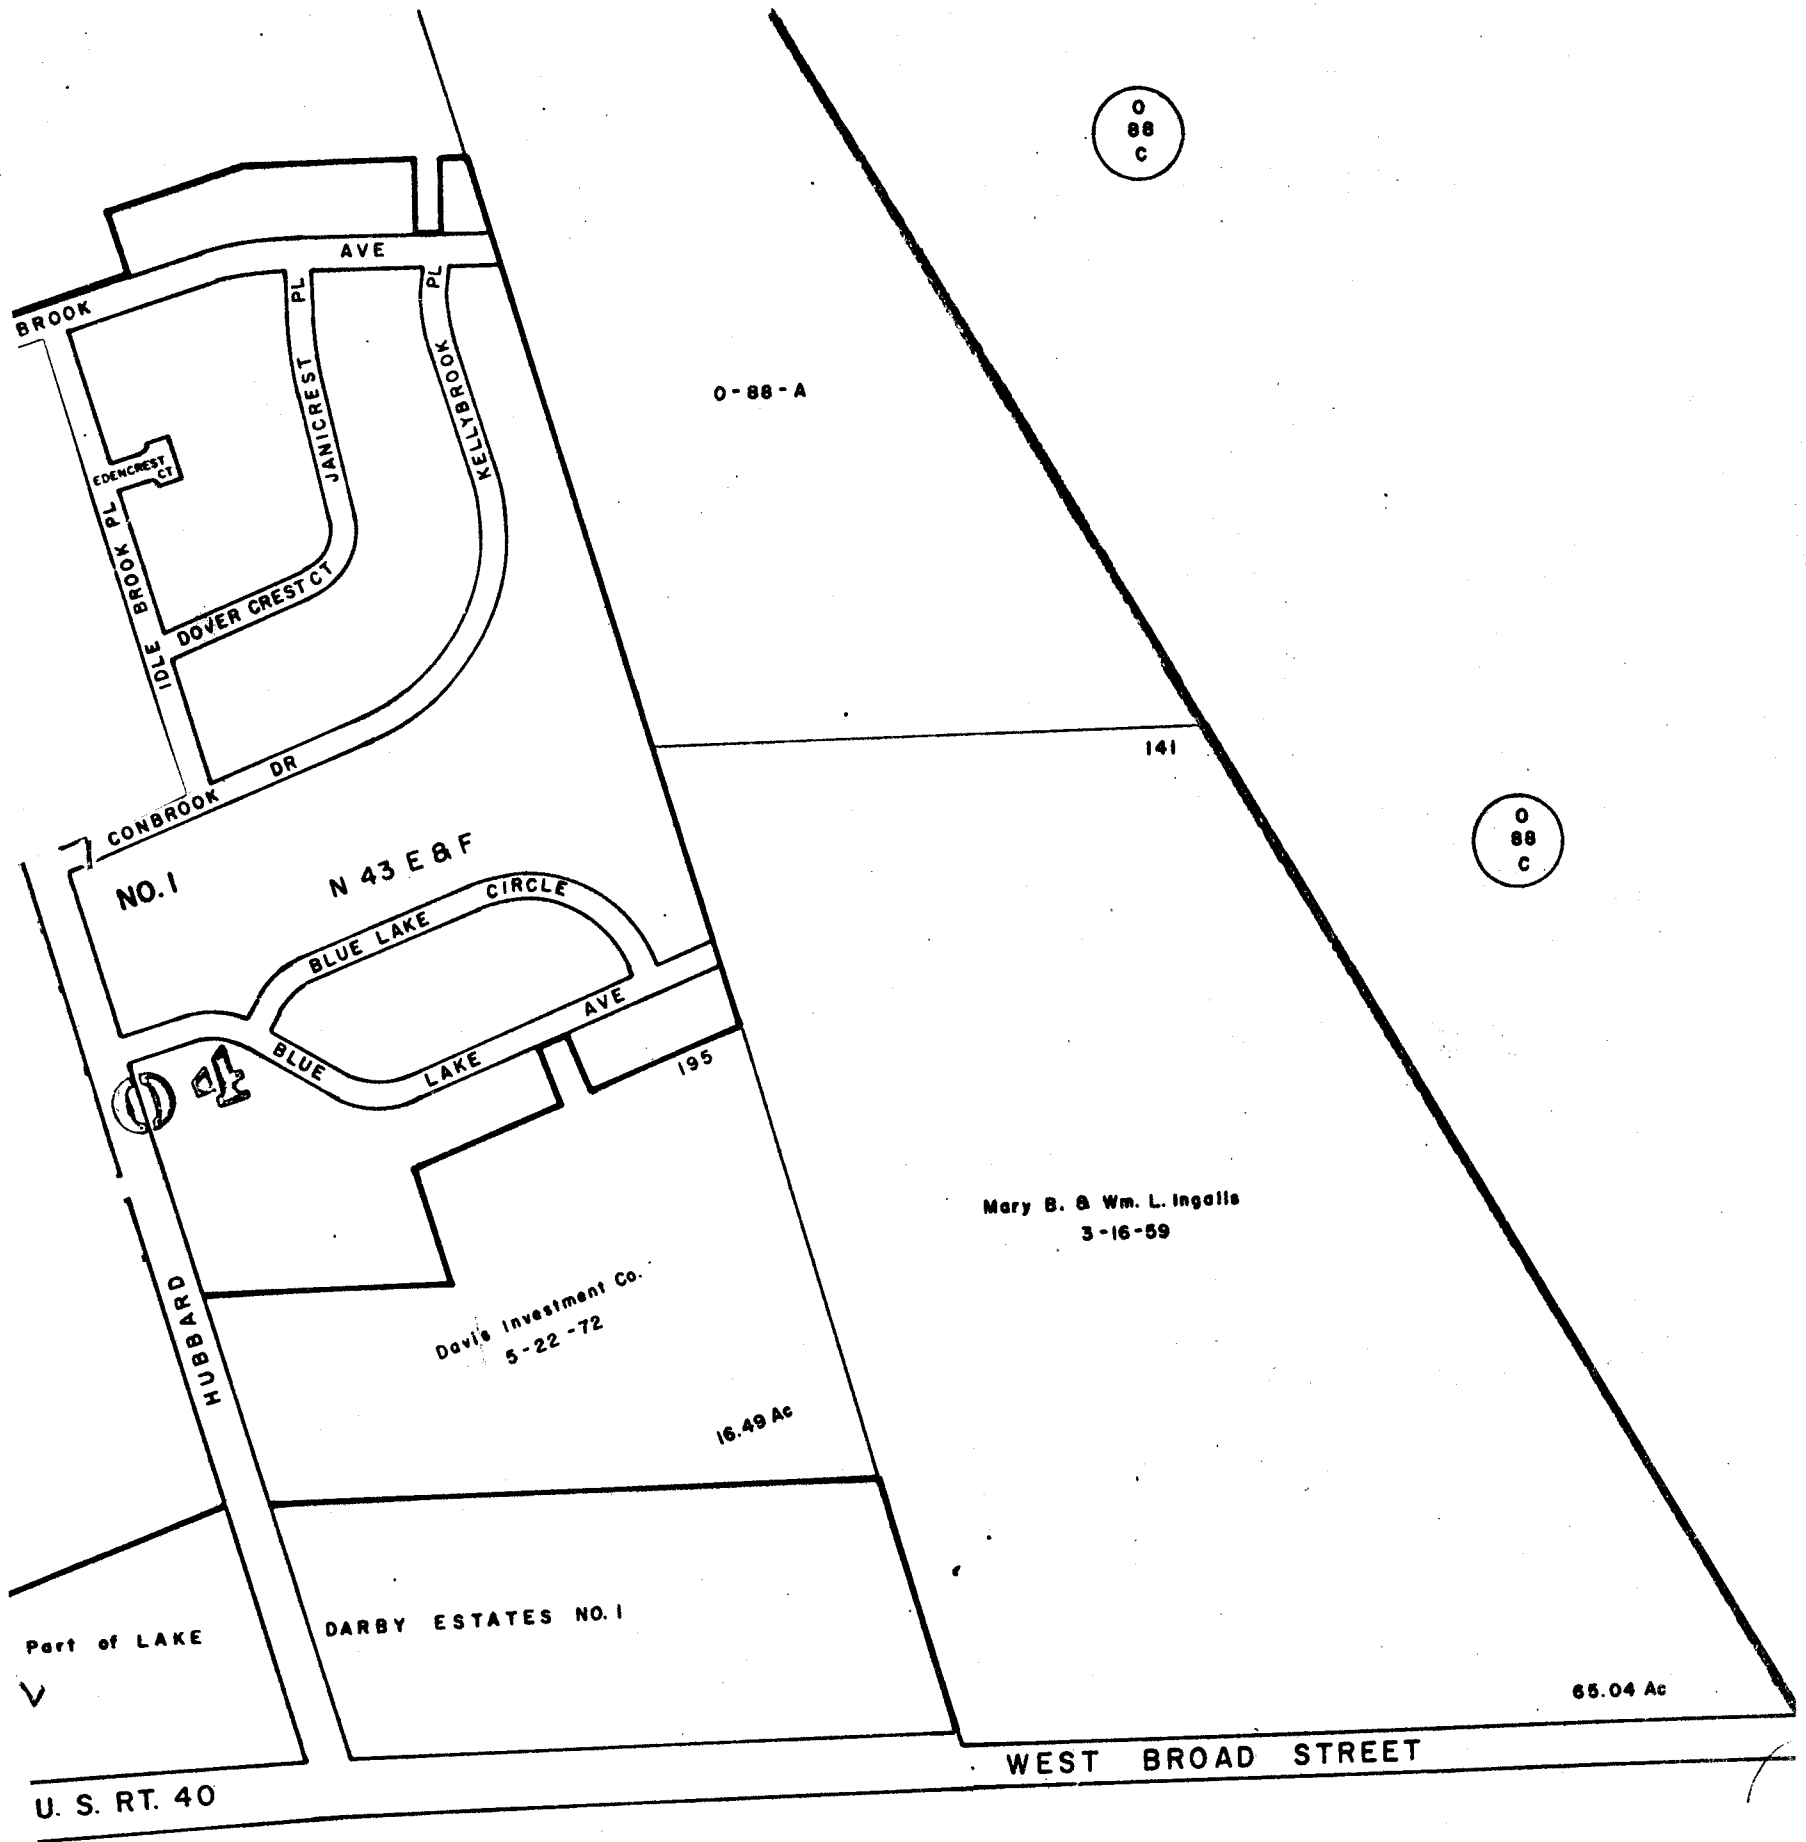

O-88-B

RECORDED	INDEXED
FILED	FILED
MAY 22 1972	

3867