

12013305

12013305

2 DECS

0
90
A

State of Ohio
10-1-88
0.180Ac.

MAP
County of Franklin
12-5-73 0.643Ac.

FISHER

DED. FISHER RD.

PB.42 PG.

• 143713

• 103920

• 103920

• 103920

Carlton Space Center Inc.
3-29-68

SITE FISHER

4-30-71

Kal Kan Foods Inc.
4-30-71

Manor Real Est
2-24-67

4-30-71

0
89
B

• 14630
Manor Real Estate Co.
6-26-67
1.077Ac.

22.386Ac.

(5 Ac.)

(5.755 Ac.)

Total = 35.055Ac.
35.192Ac.
(22.0Ac.)

(2.98Ac.)

• 146301

• 146301

ROAD

PORTION OF HILLIARD

ROME

• 105330

6-26-66

Realty International Inc.
4-19-73

LOT 2

6-26-66

28.167Ac.

LOT

Manor Real Estate Co.
6-26-66

DED. OF
MANOR PARK DRIVE &
PORTION OF HILLIARD

105330


135.426Ac.

0-90-C
PRAIRIE TWP.



SCALE 1"=200'
V.M.S.
TAXING DISTRICTS
• COLS. SOUTHWESTERN S.D.

2 9883


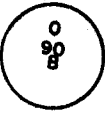


39 RECORDED 4-28-69

DED. FISHER RD.

P.B. 40 PG. 77

RECORDED 12-1-69

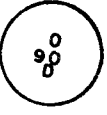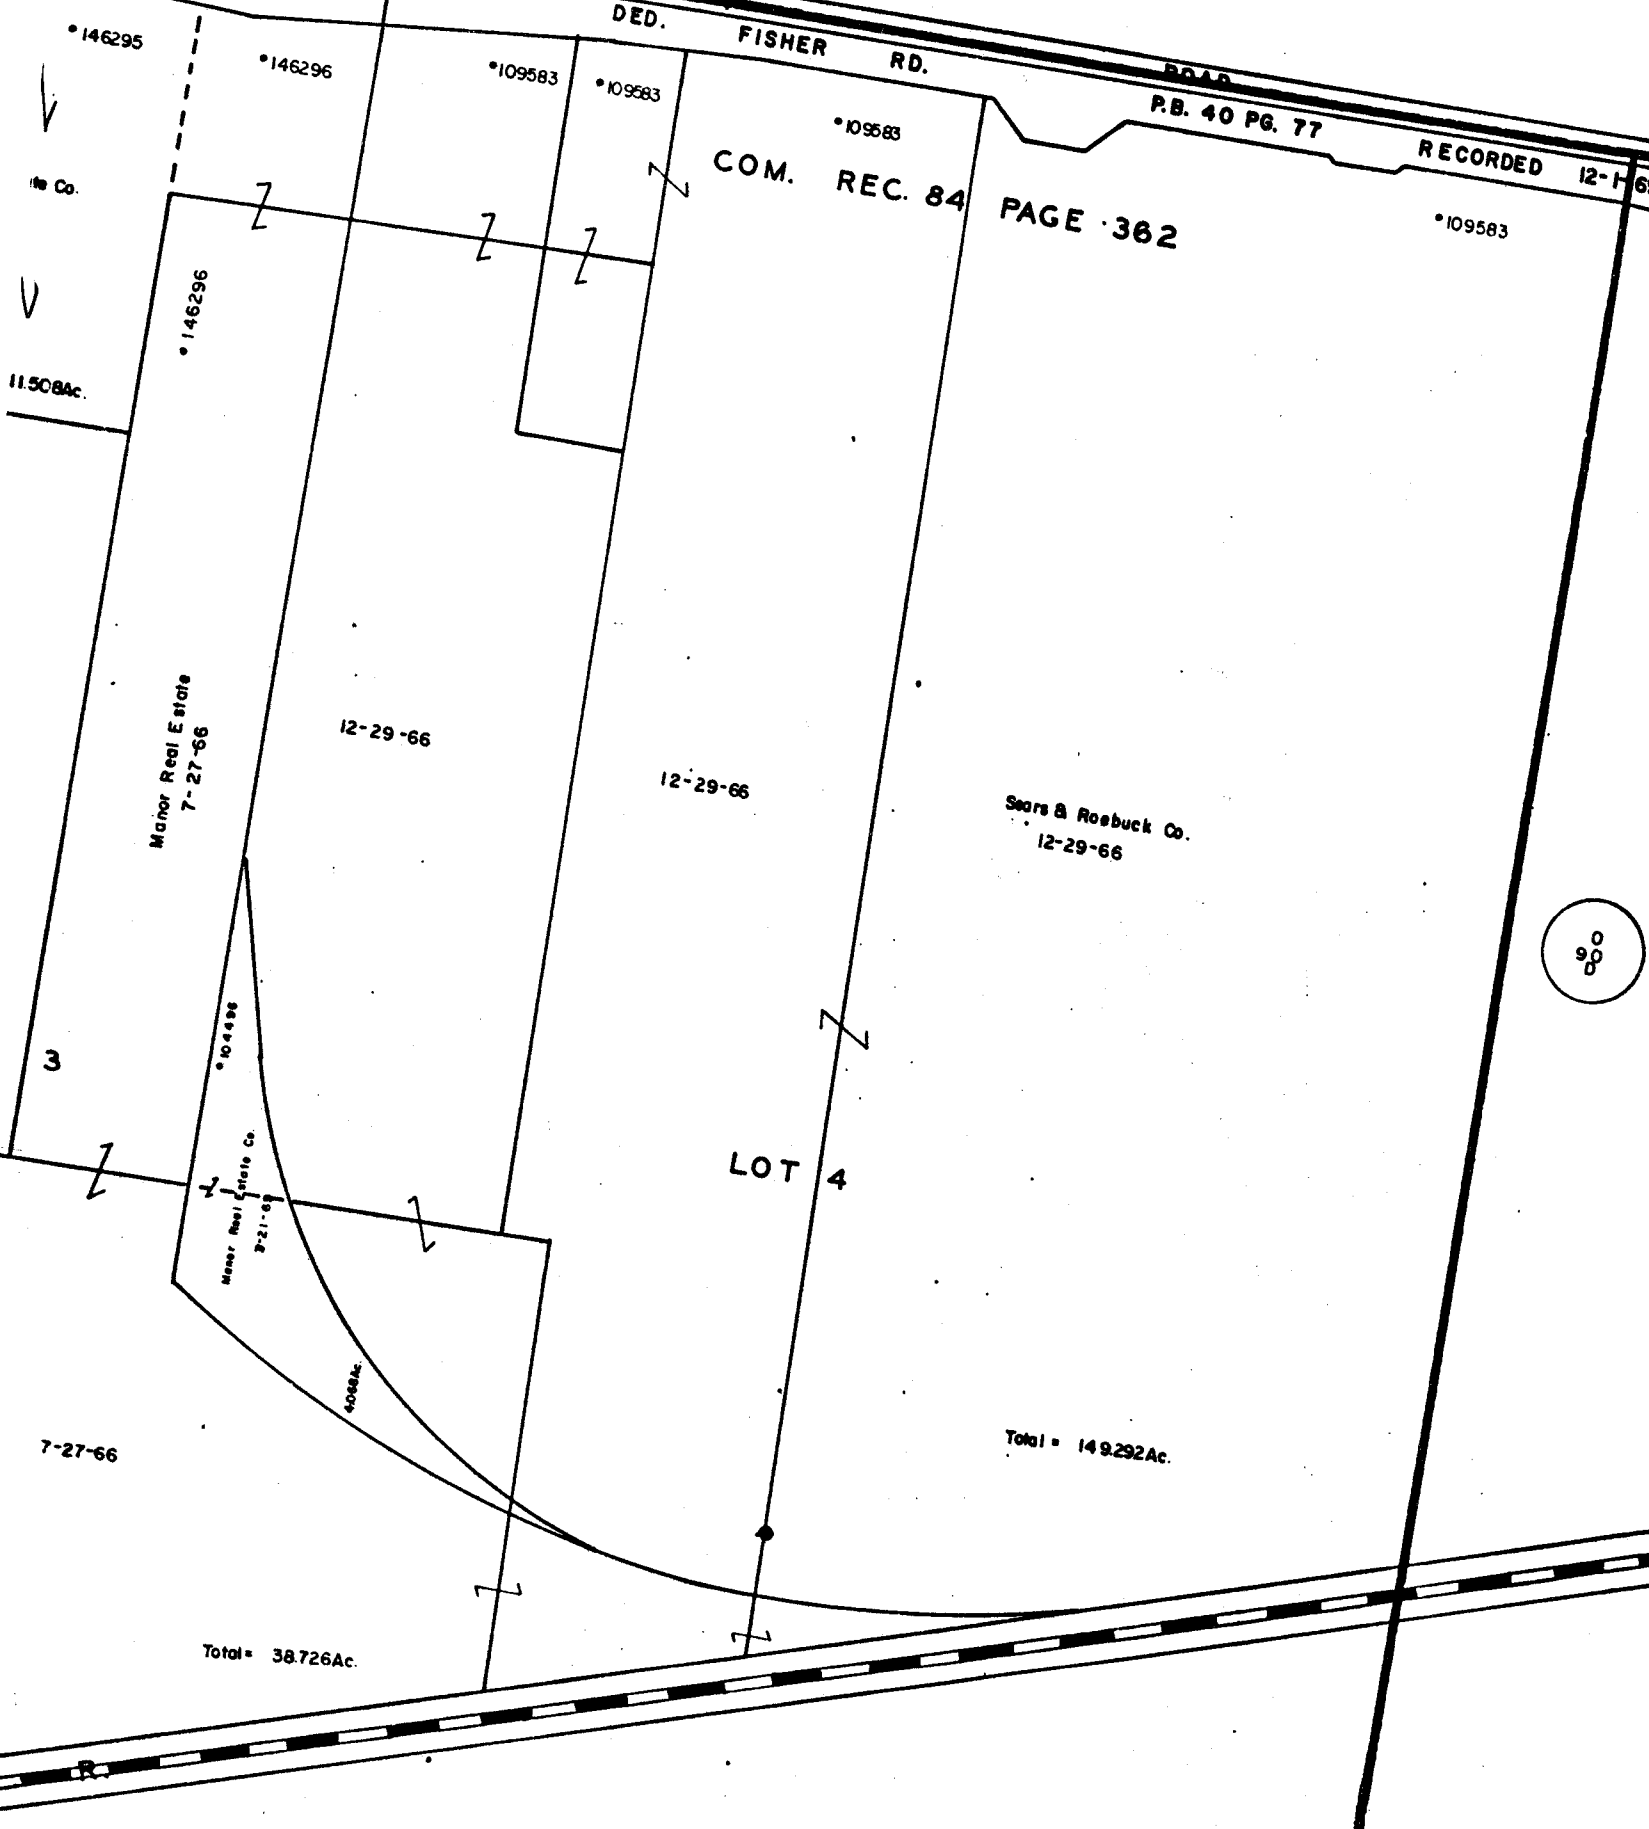

0-90-C

3897