

SHEET No. **A**

(91)

2886

B


2602 ROAD


SLYDAM

40' AND

KOEBEL

ALKIRE

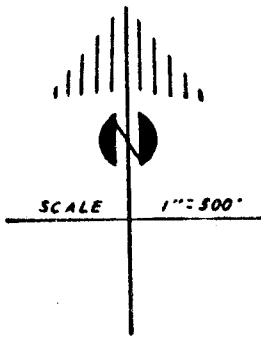

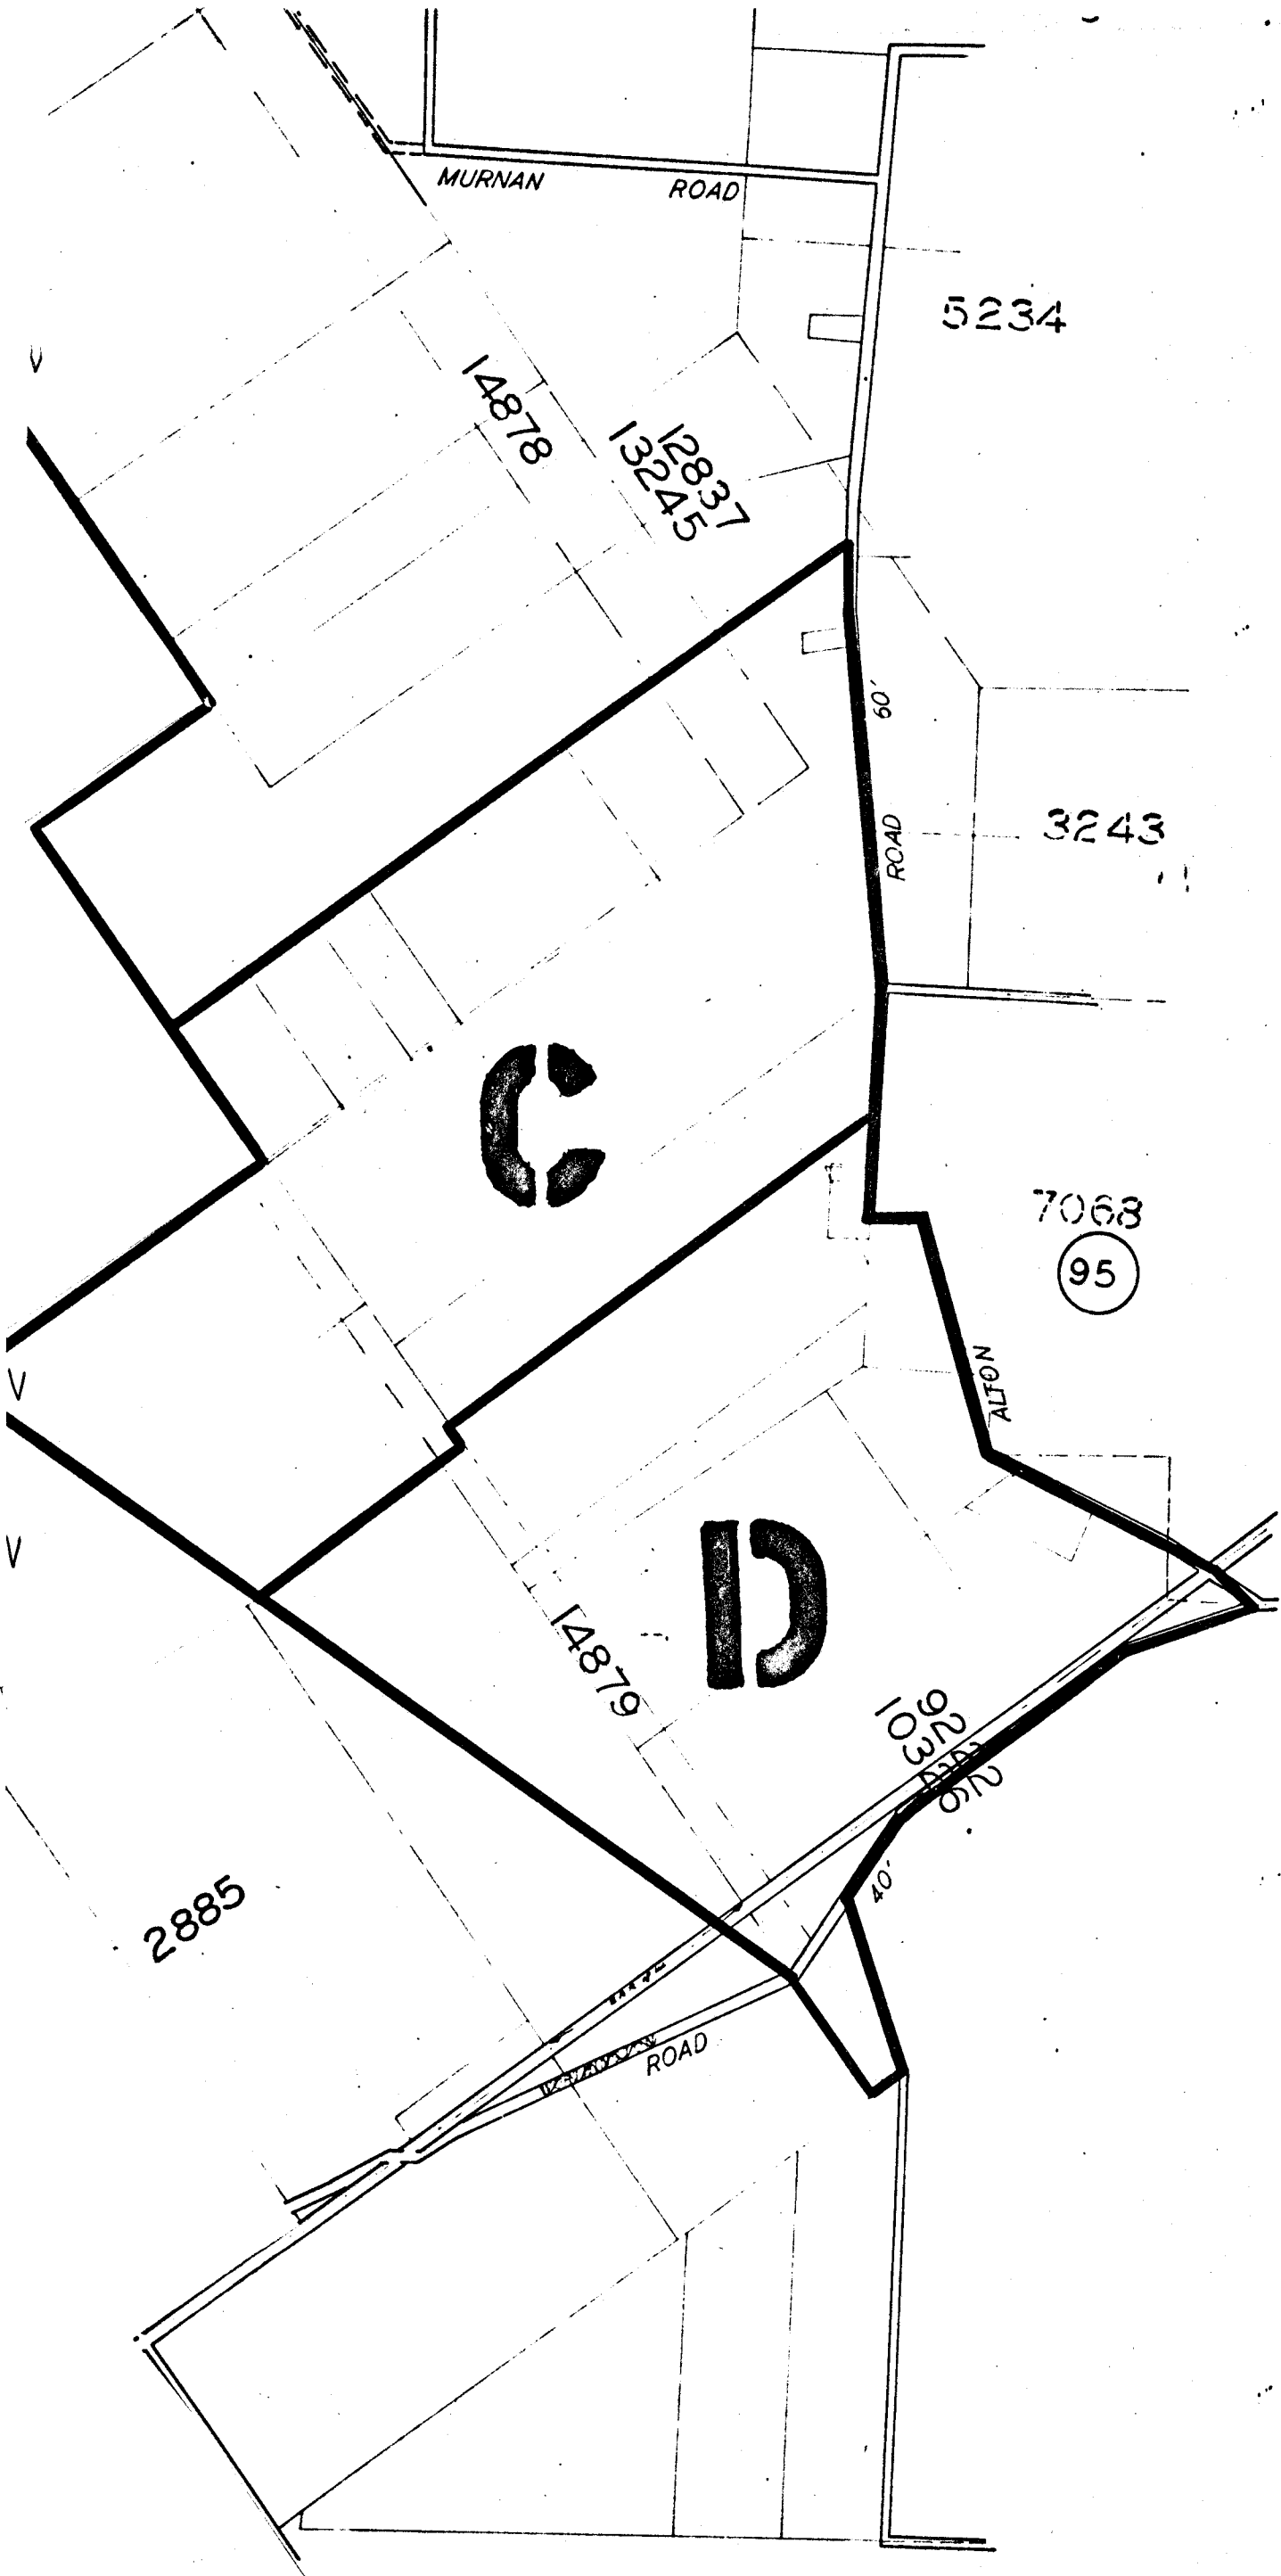

SHEET No 7
PRAIRIE TF