


- ① 1018 Luanda Hensley et al (4) 11-24-72 .278 Ac.
- ② 1082 E.A.D.F.D. Hensley 9-12-72 .557 Ac.
- ③ 111 H.G.B.L.L. Hyland 5-17-63 .46 Ac.

0
95
A

12337
133215

3213

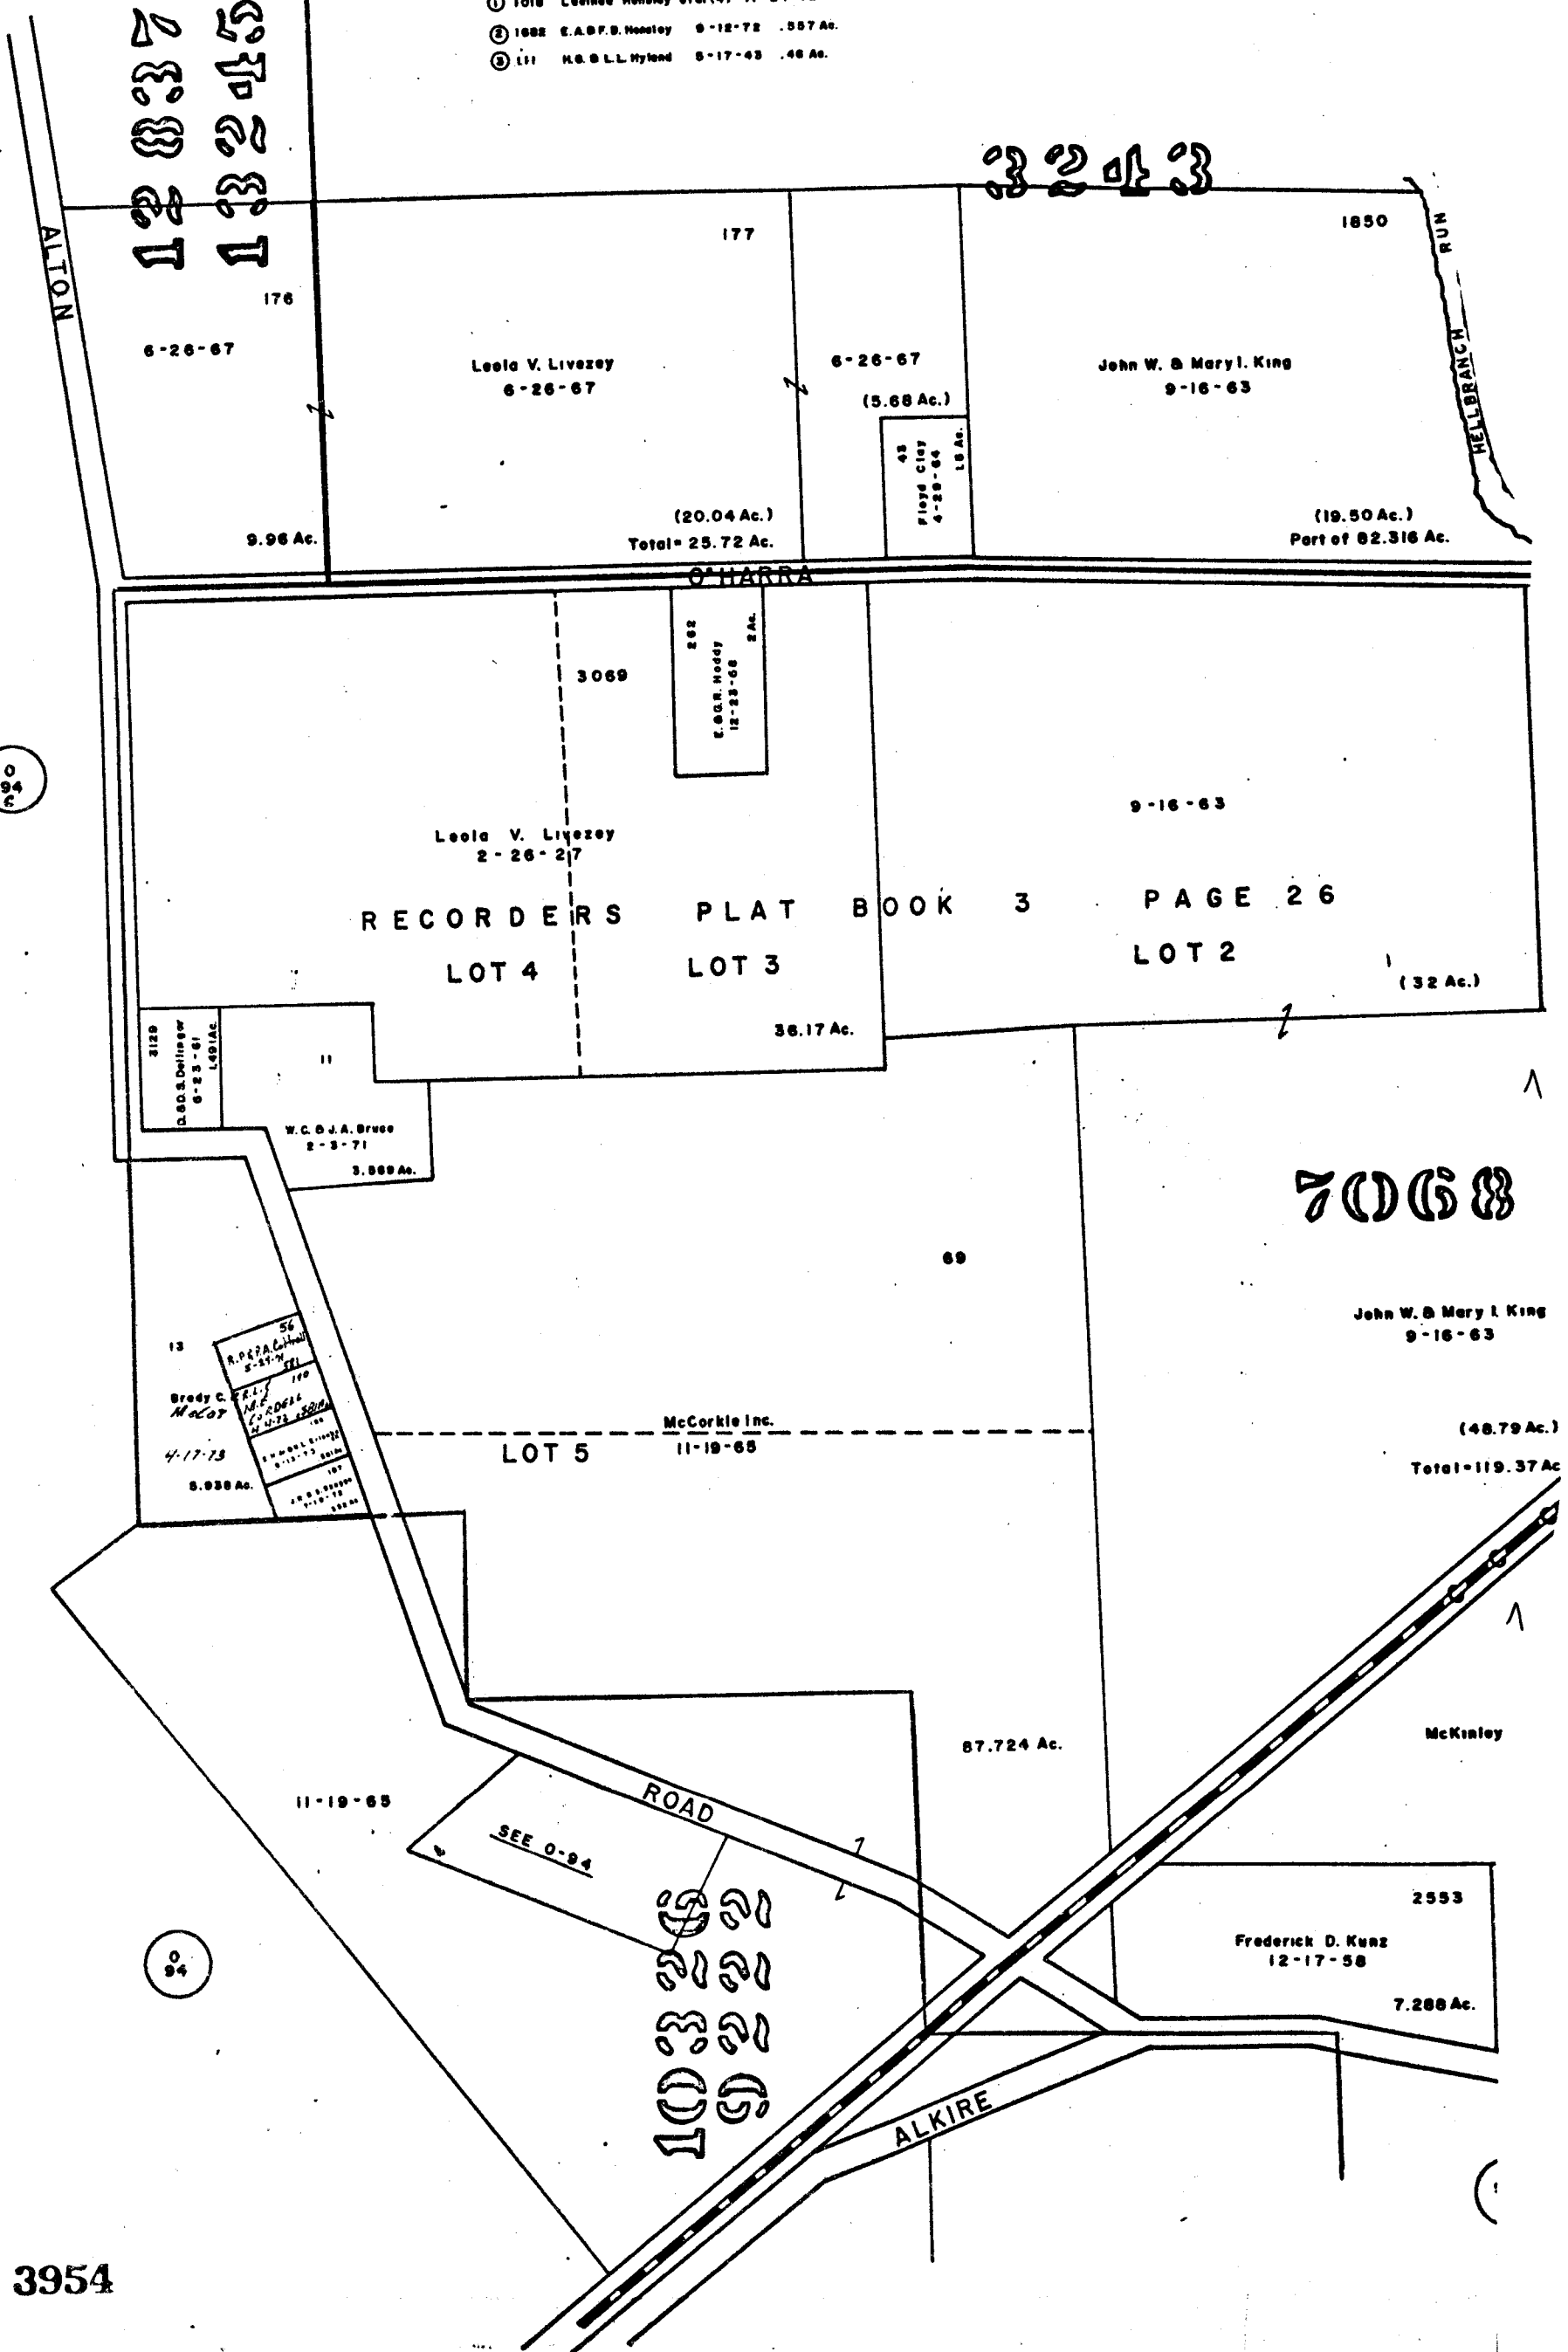

RECORDERS PLAT BOOK 3 PAGE 26
LOT 4 LOT 3 LOT 2

7068


103226

0
94

0
94

SCALE 1"=200'
VMS
TAXING DISTRICT
PRAIRIE TWP.

RECORDERS PLAT BOOK 3 PAGE 430

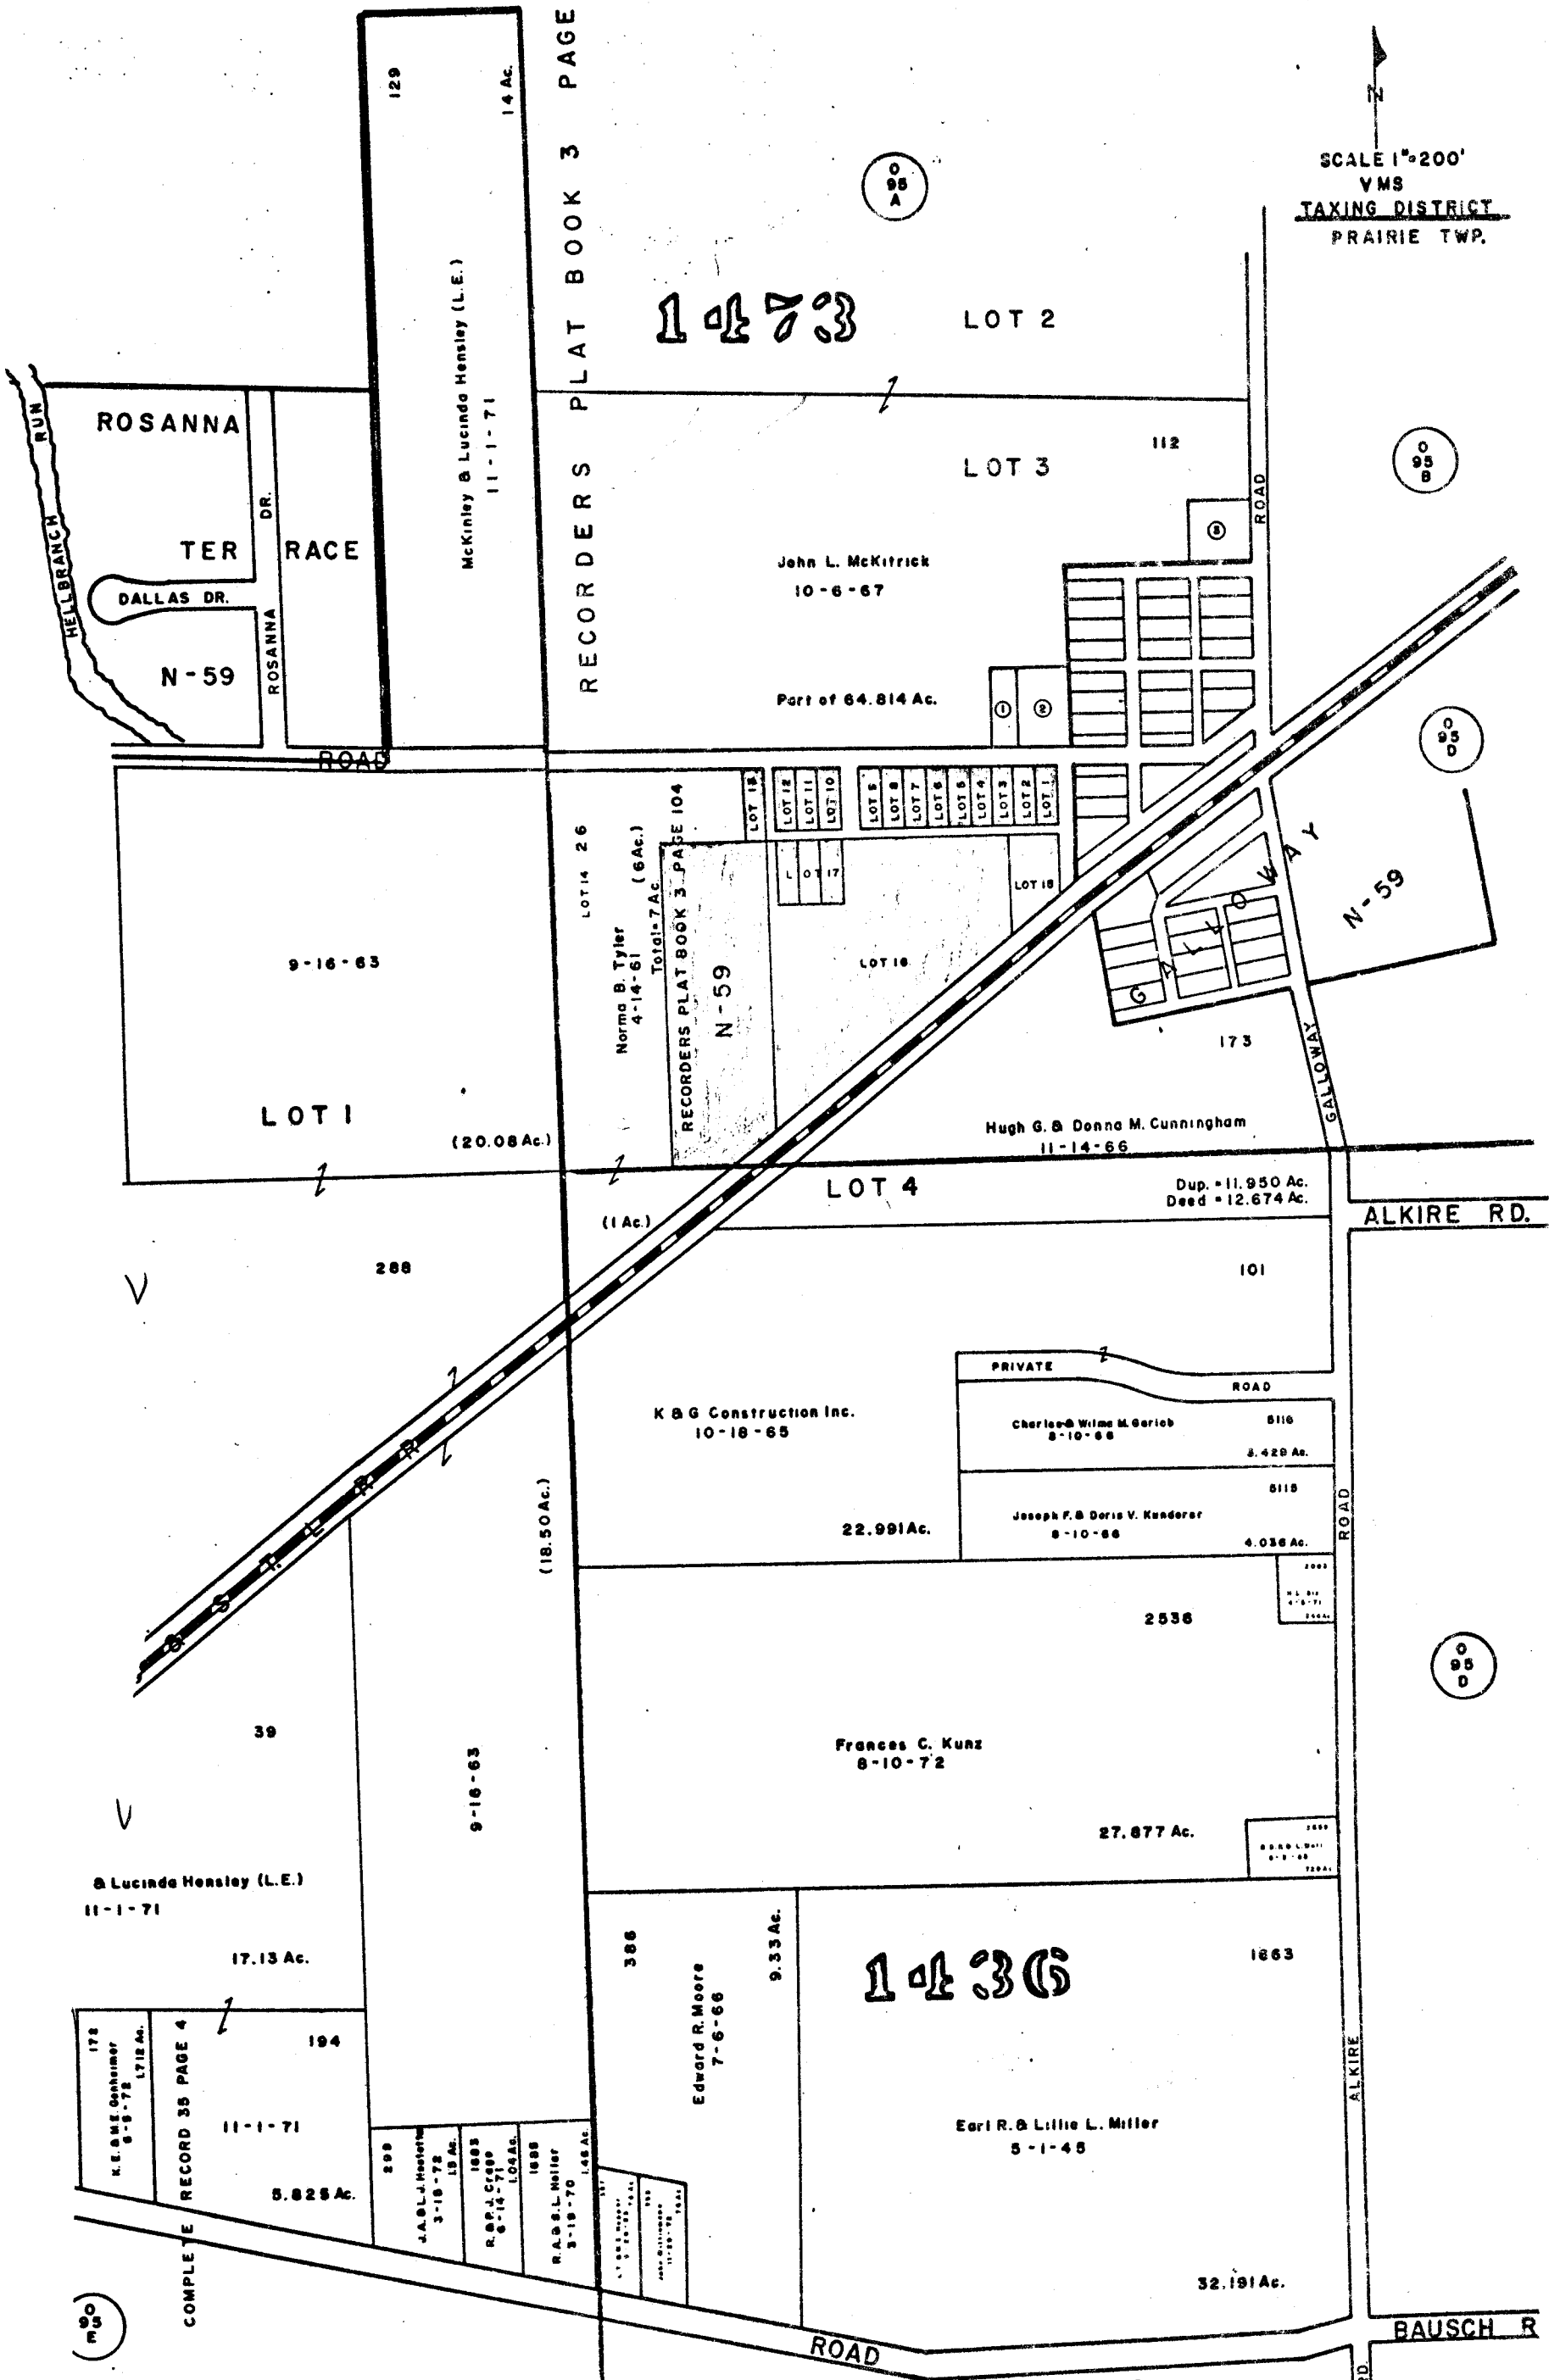

1473

0 95 A

0 95 B

0 95 C

0 95 D

0 95 E

1436
