



0-98-F

SHARON TWP.  
R. 18 TWP. 2

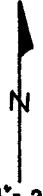

SCALE 1" = 200'  
TAXING DISTRICTS  
..... SHARON-WESTERVILLE S.D.  
..... COLUMBUS-WESTERVILLE

① 127871 McKinley-Hohl Co. 12-26-73 0.083 Ac  
② 127871 " " " " 12-26-73 1.184 Ac

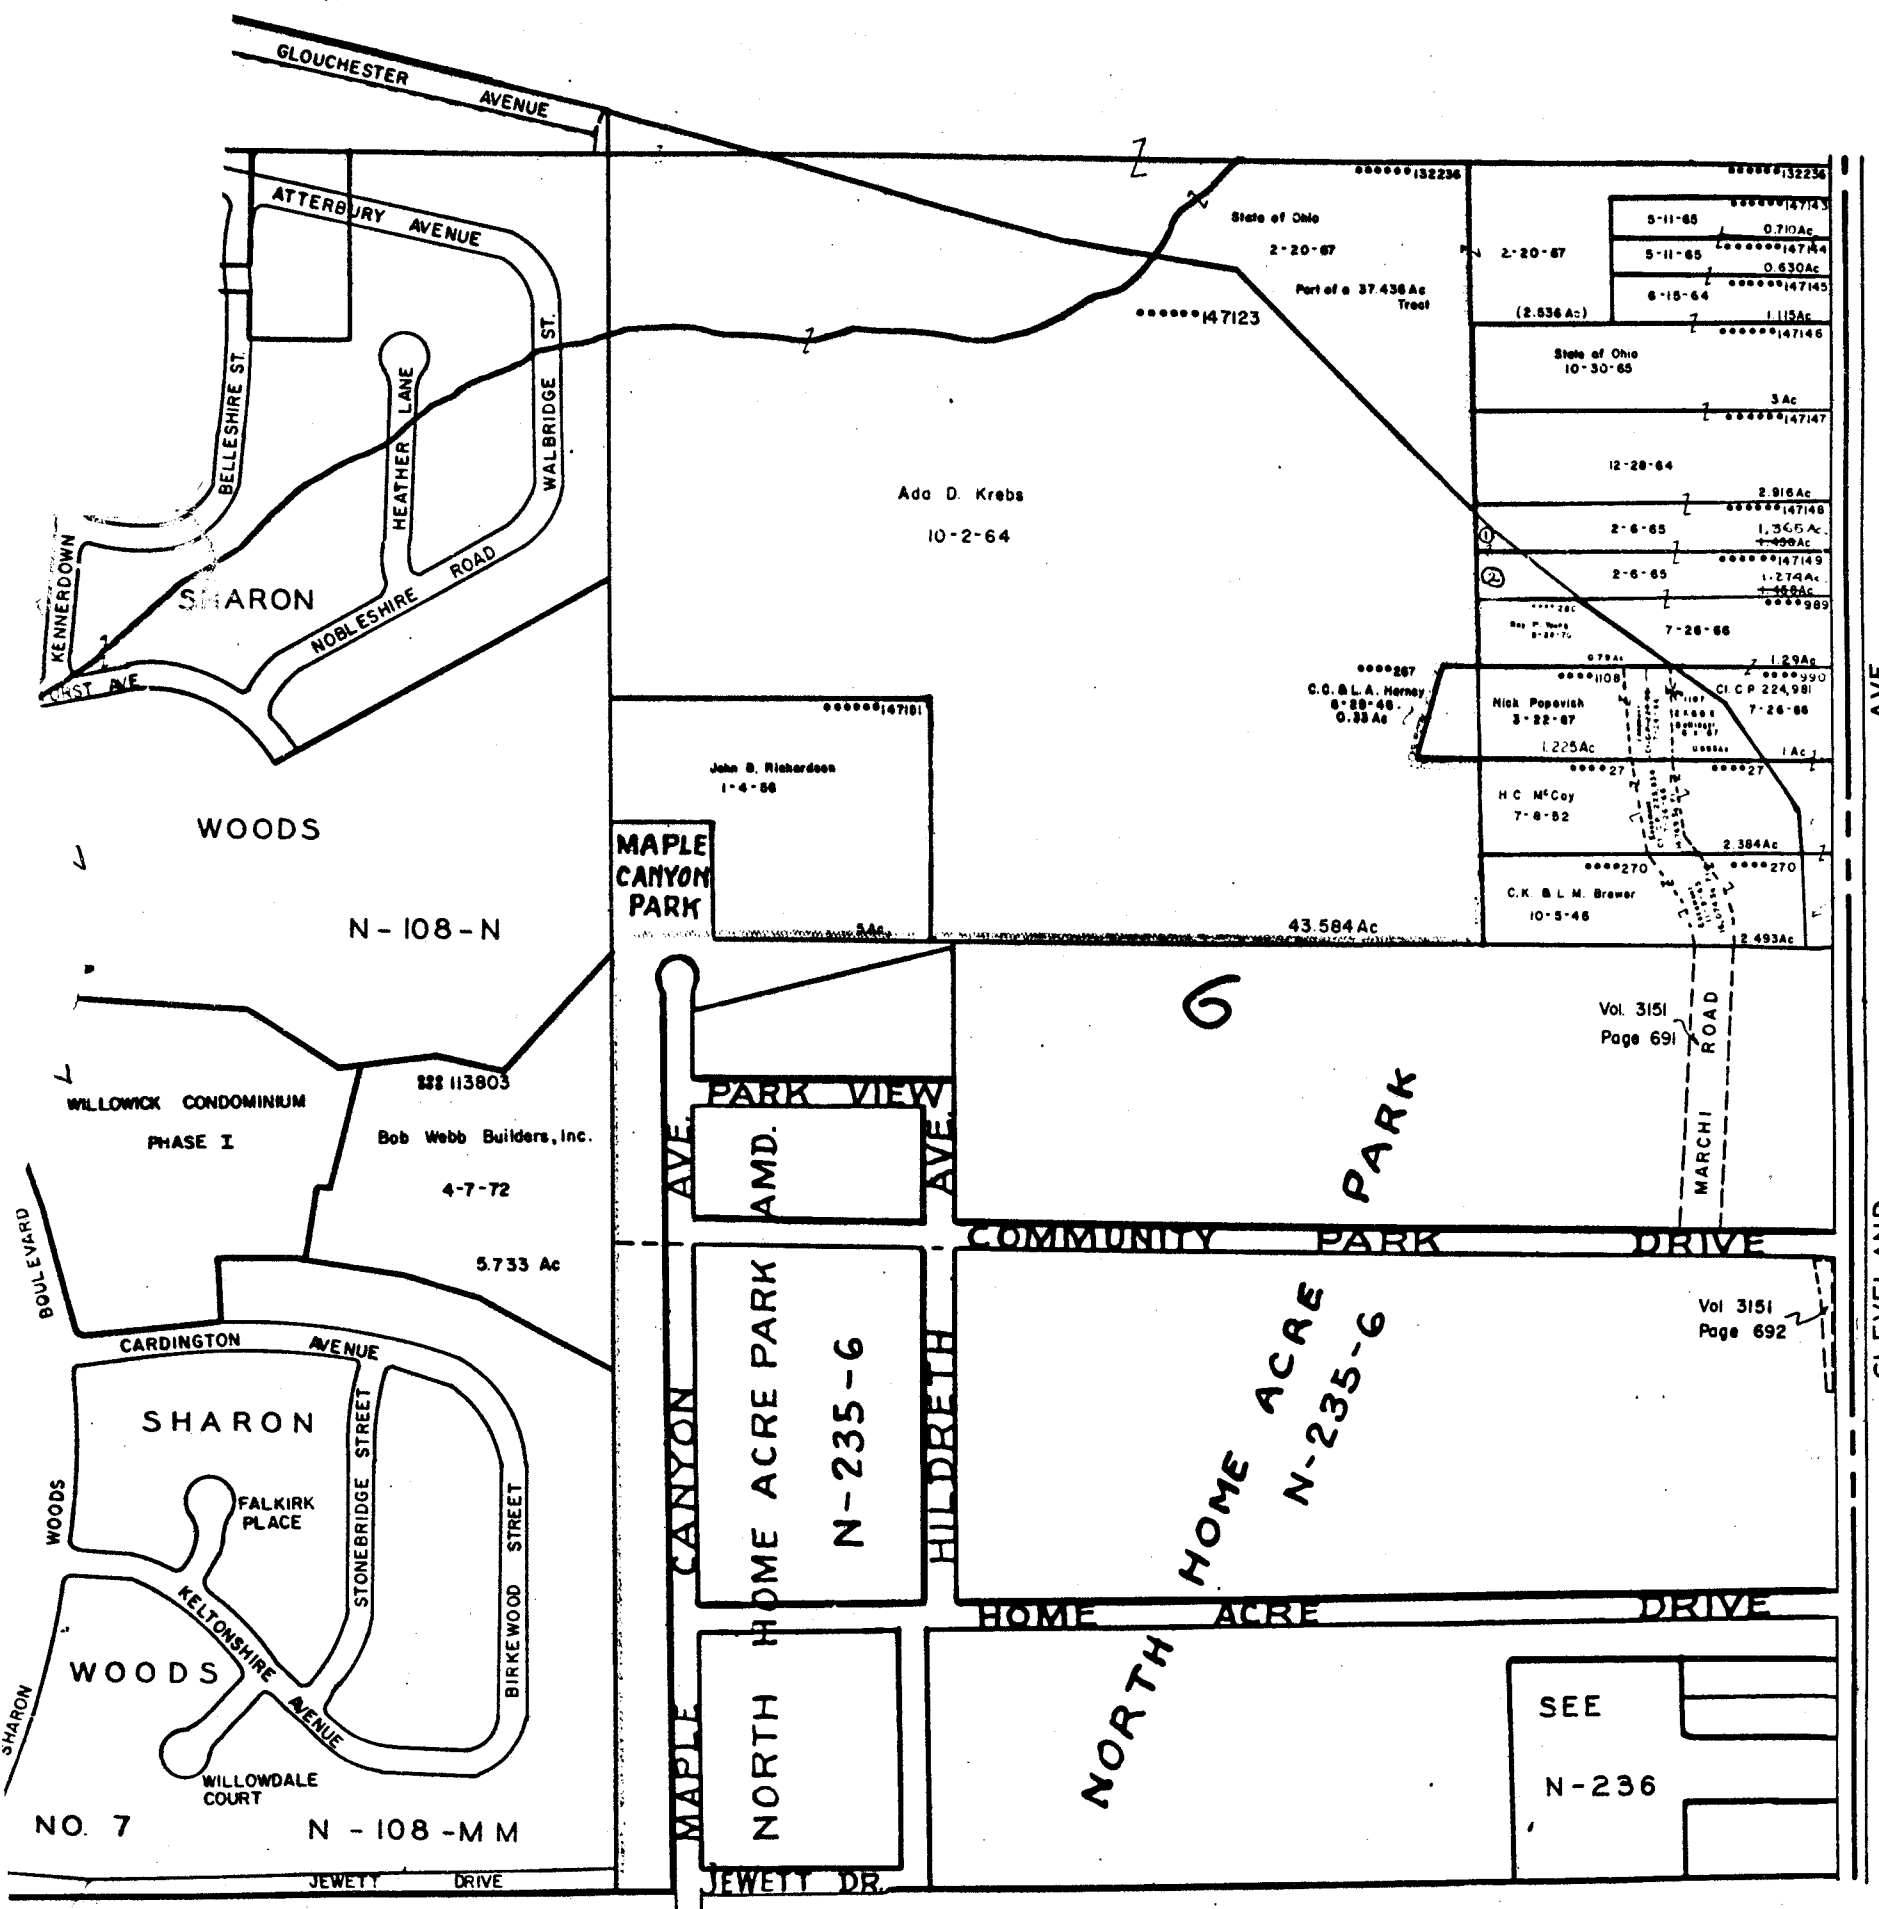

T.O.