

LAZELLE

ROAD

10

**A**

LAWSON  
SUB. NO. 2

N-232-A



**C**


*Chancery Court Records  
Book 7 Page 143*

3

**E**

2

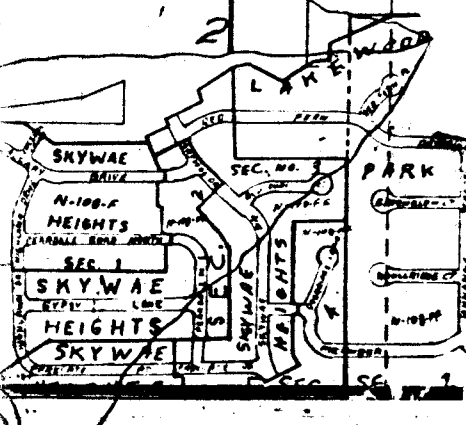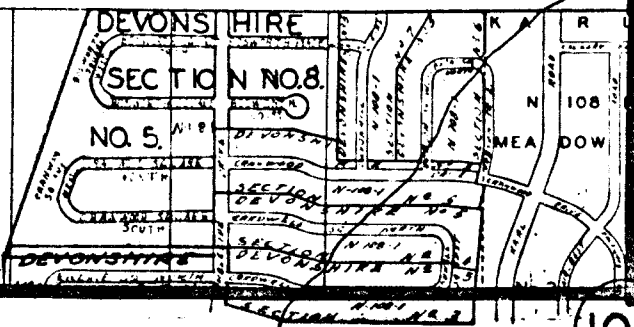

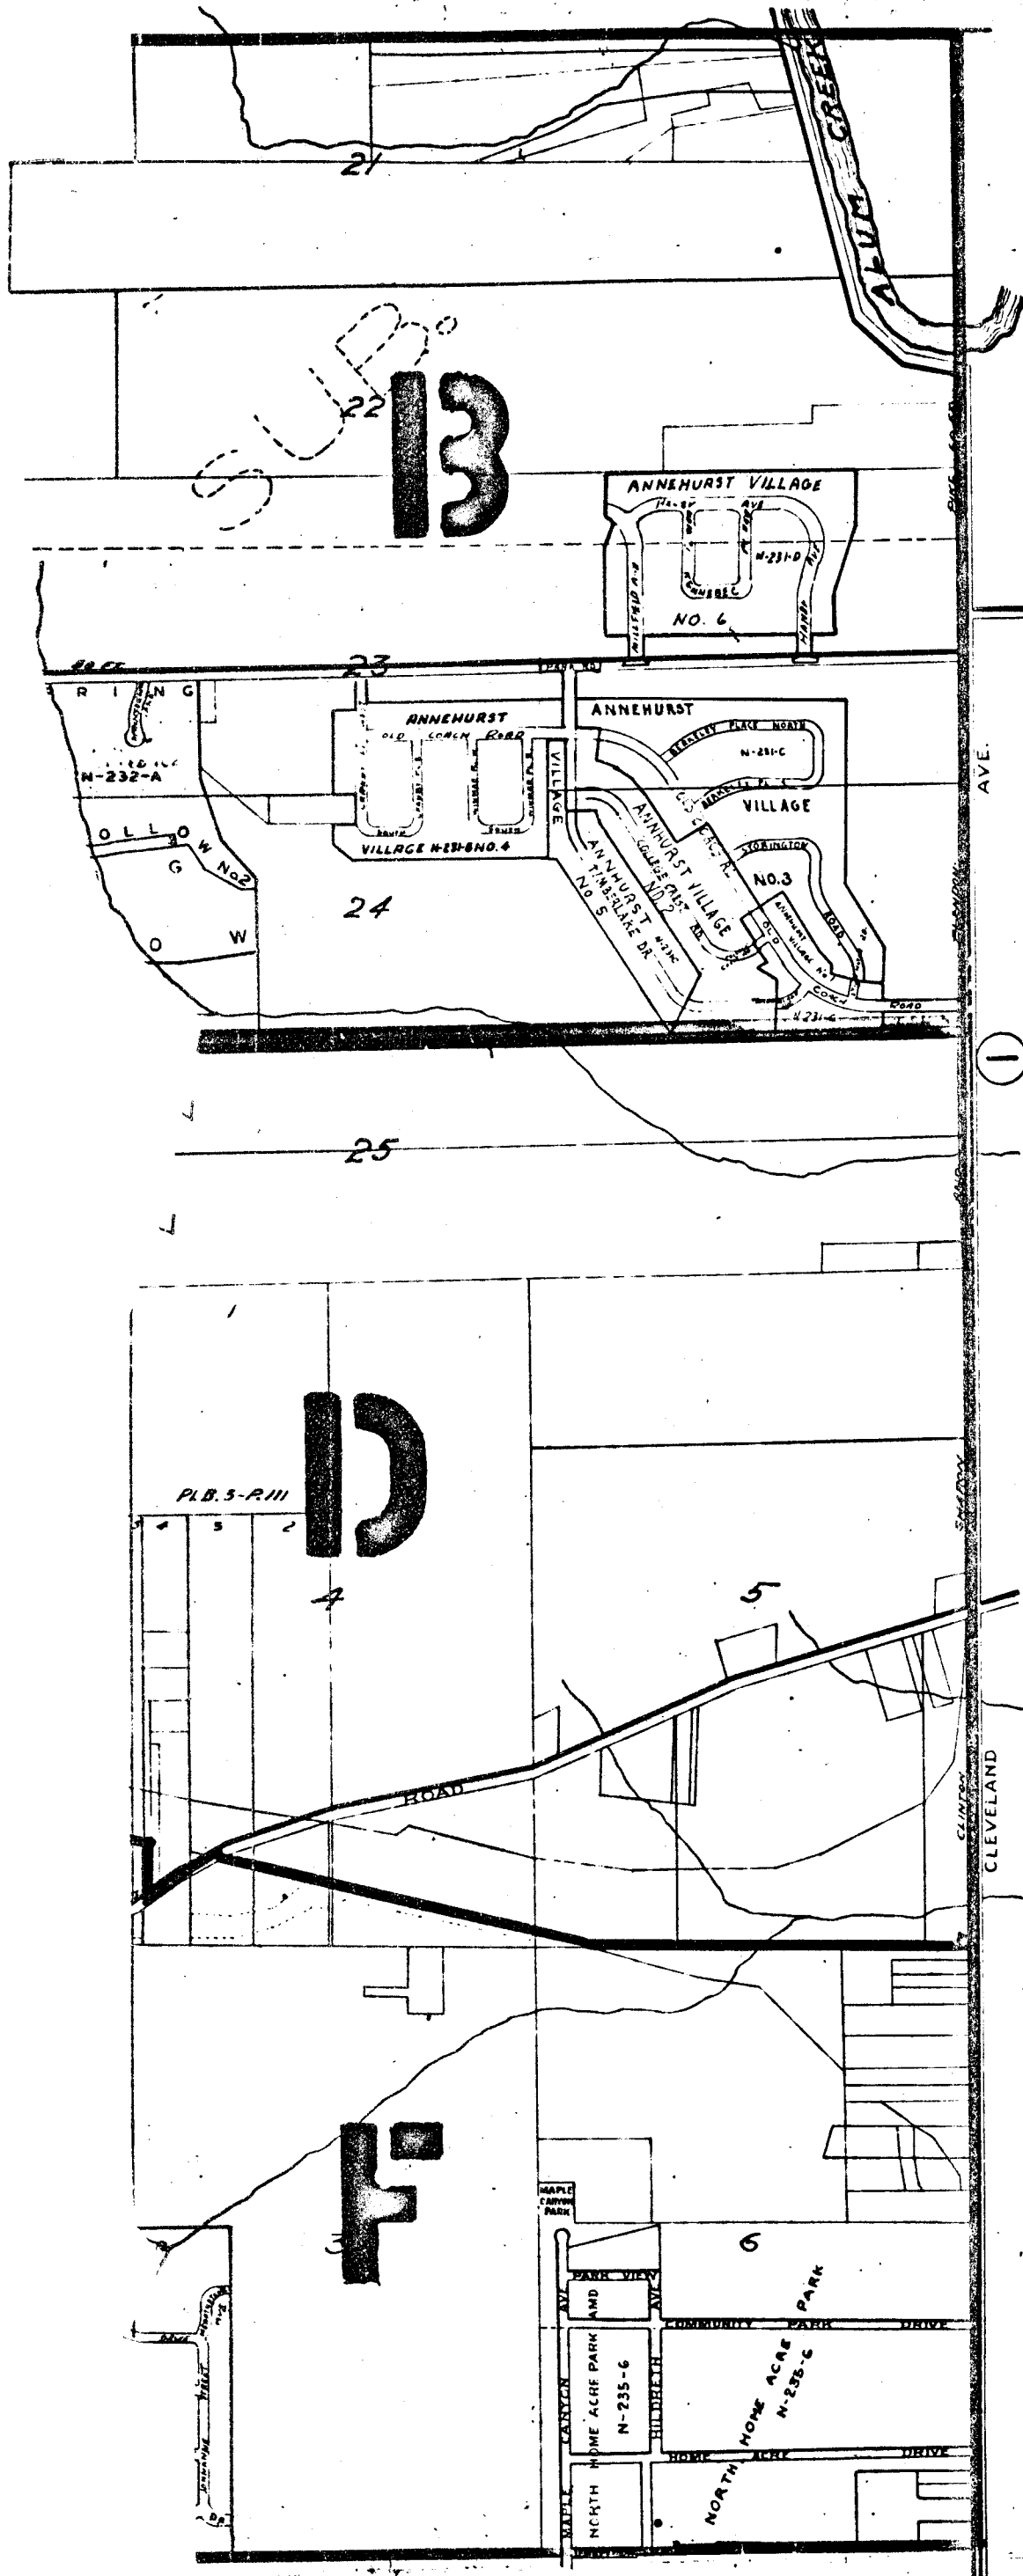

BL E N D O N T P .

N.E. QR.  
**SHARON TP.**  
**R.18 TP.2**  
 SCALE 1 INCH = 500 FT.