


N 240 A

N 241

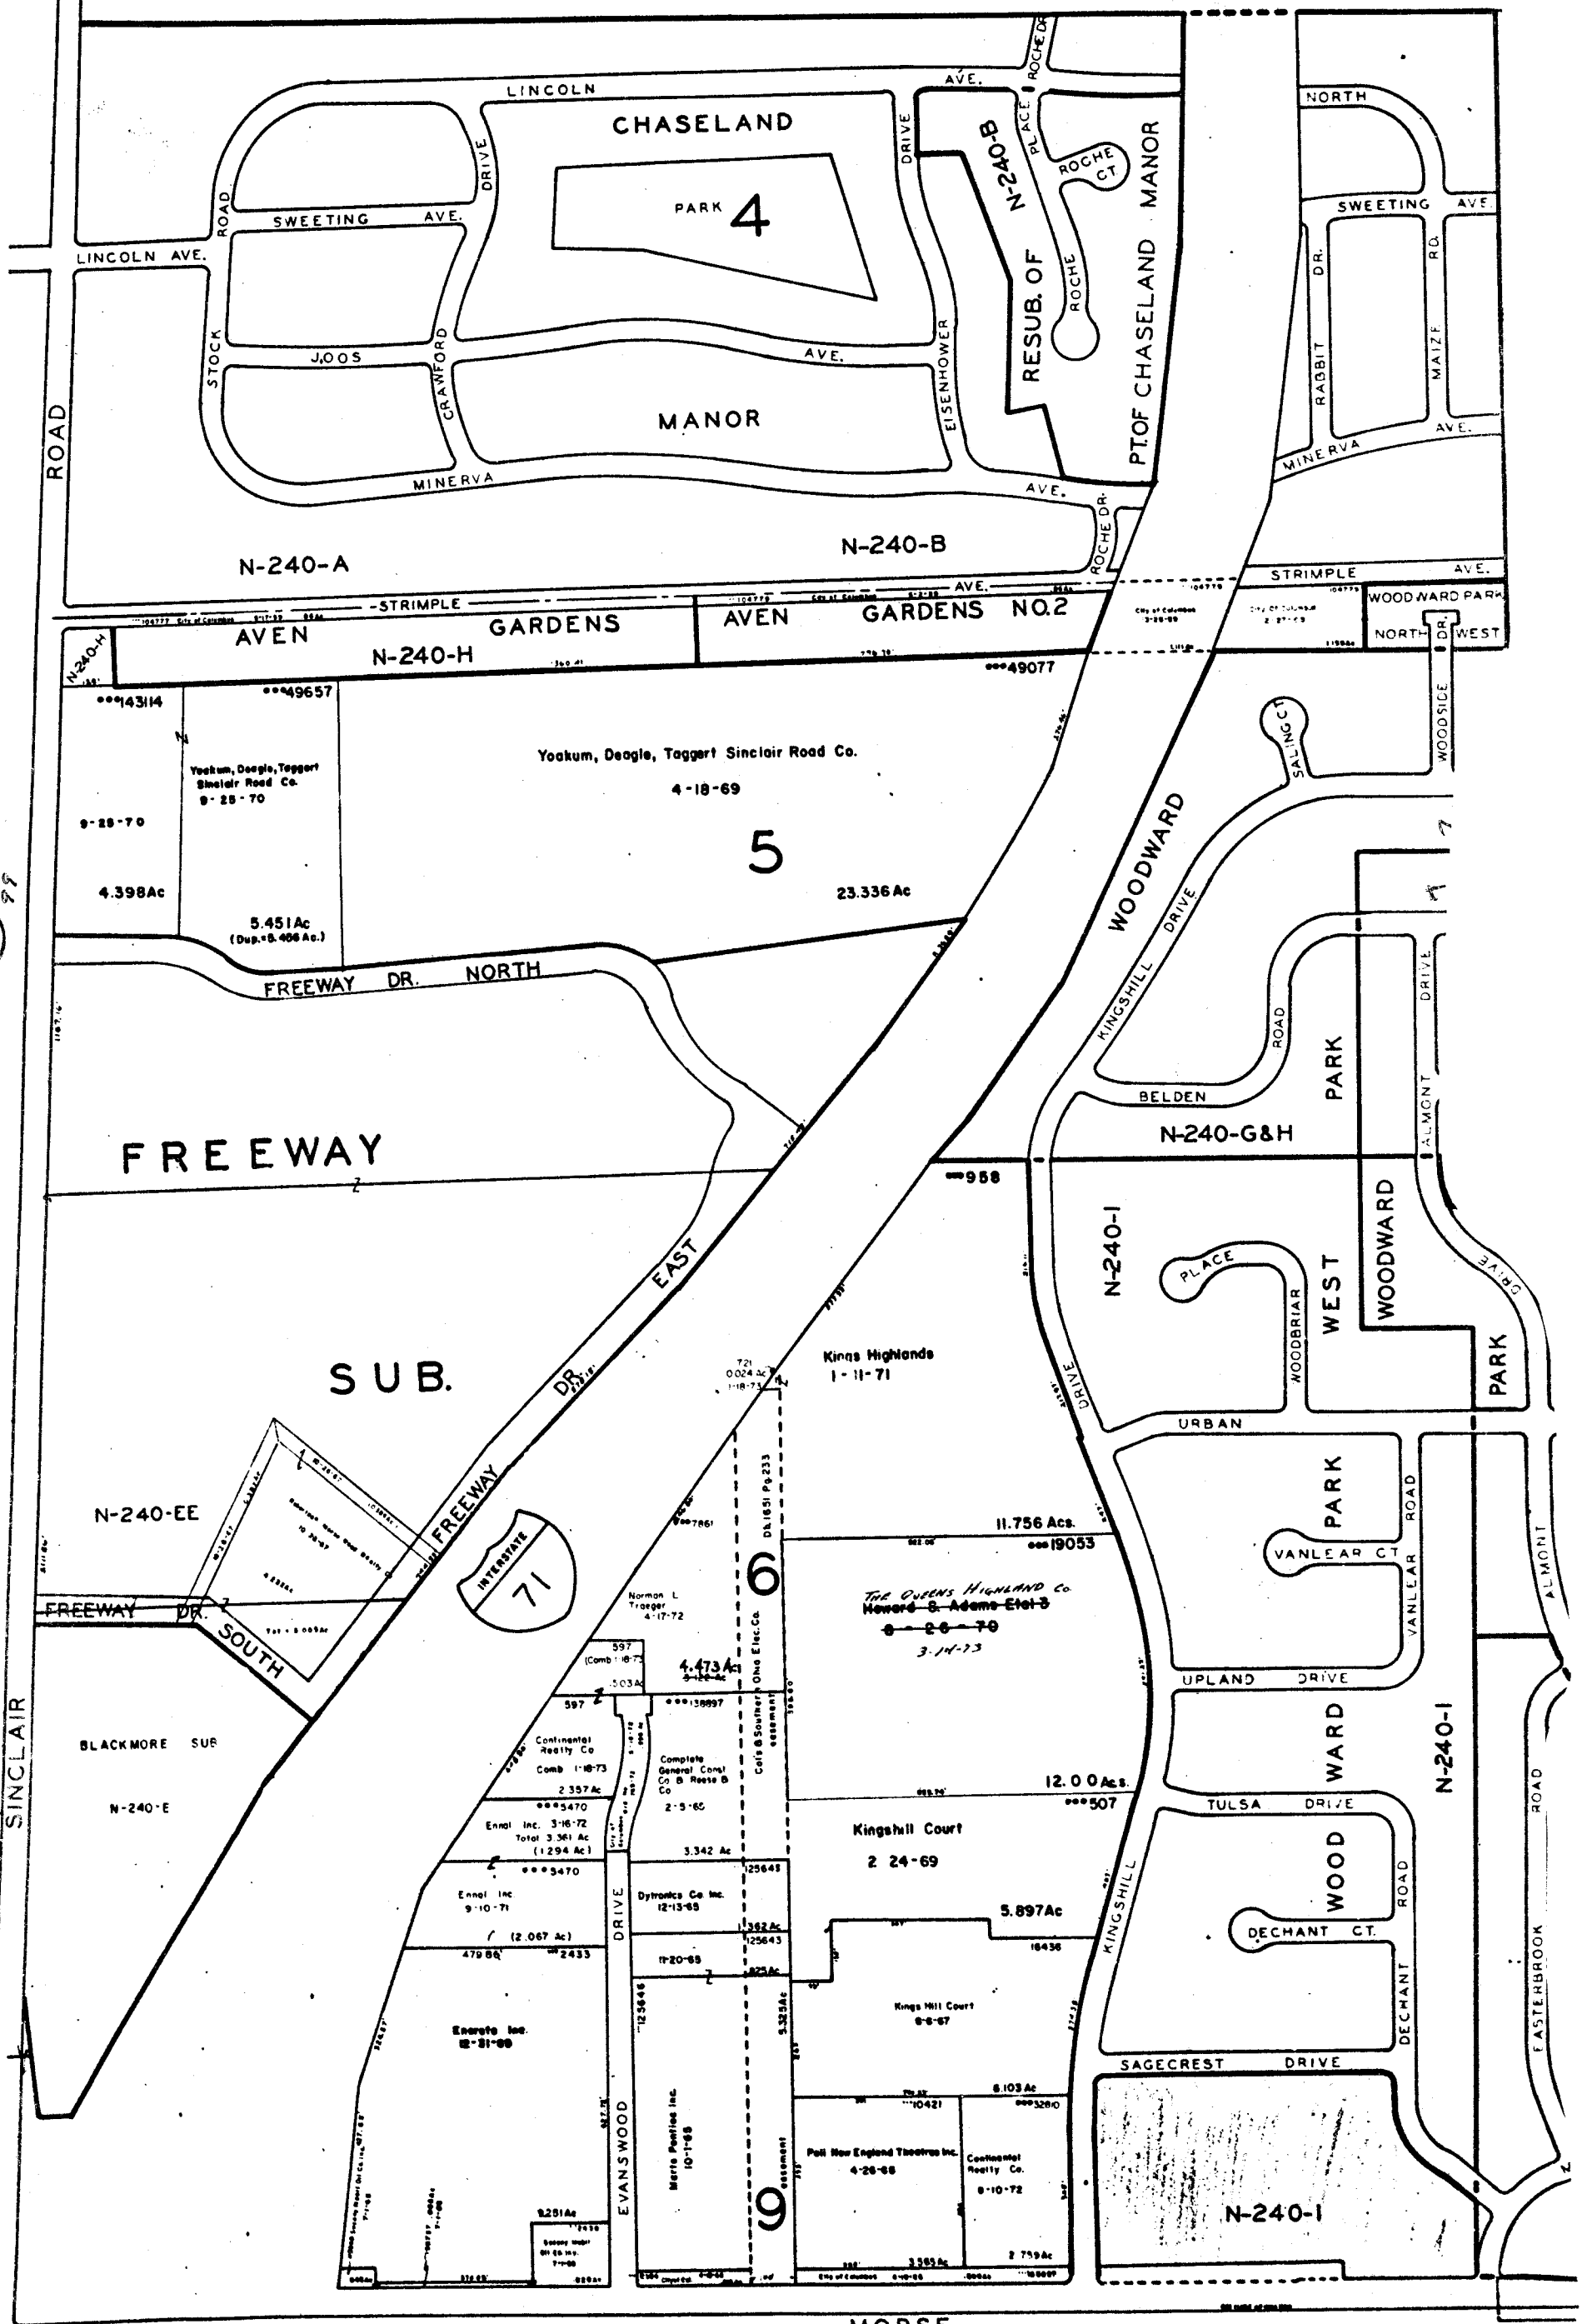


4033

MAIZE RD



SCALE 1"=200'  
TAXING DISTRICTS  
CITY OF COL'S

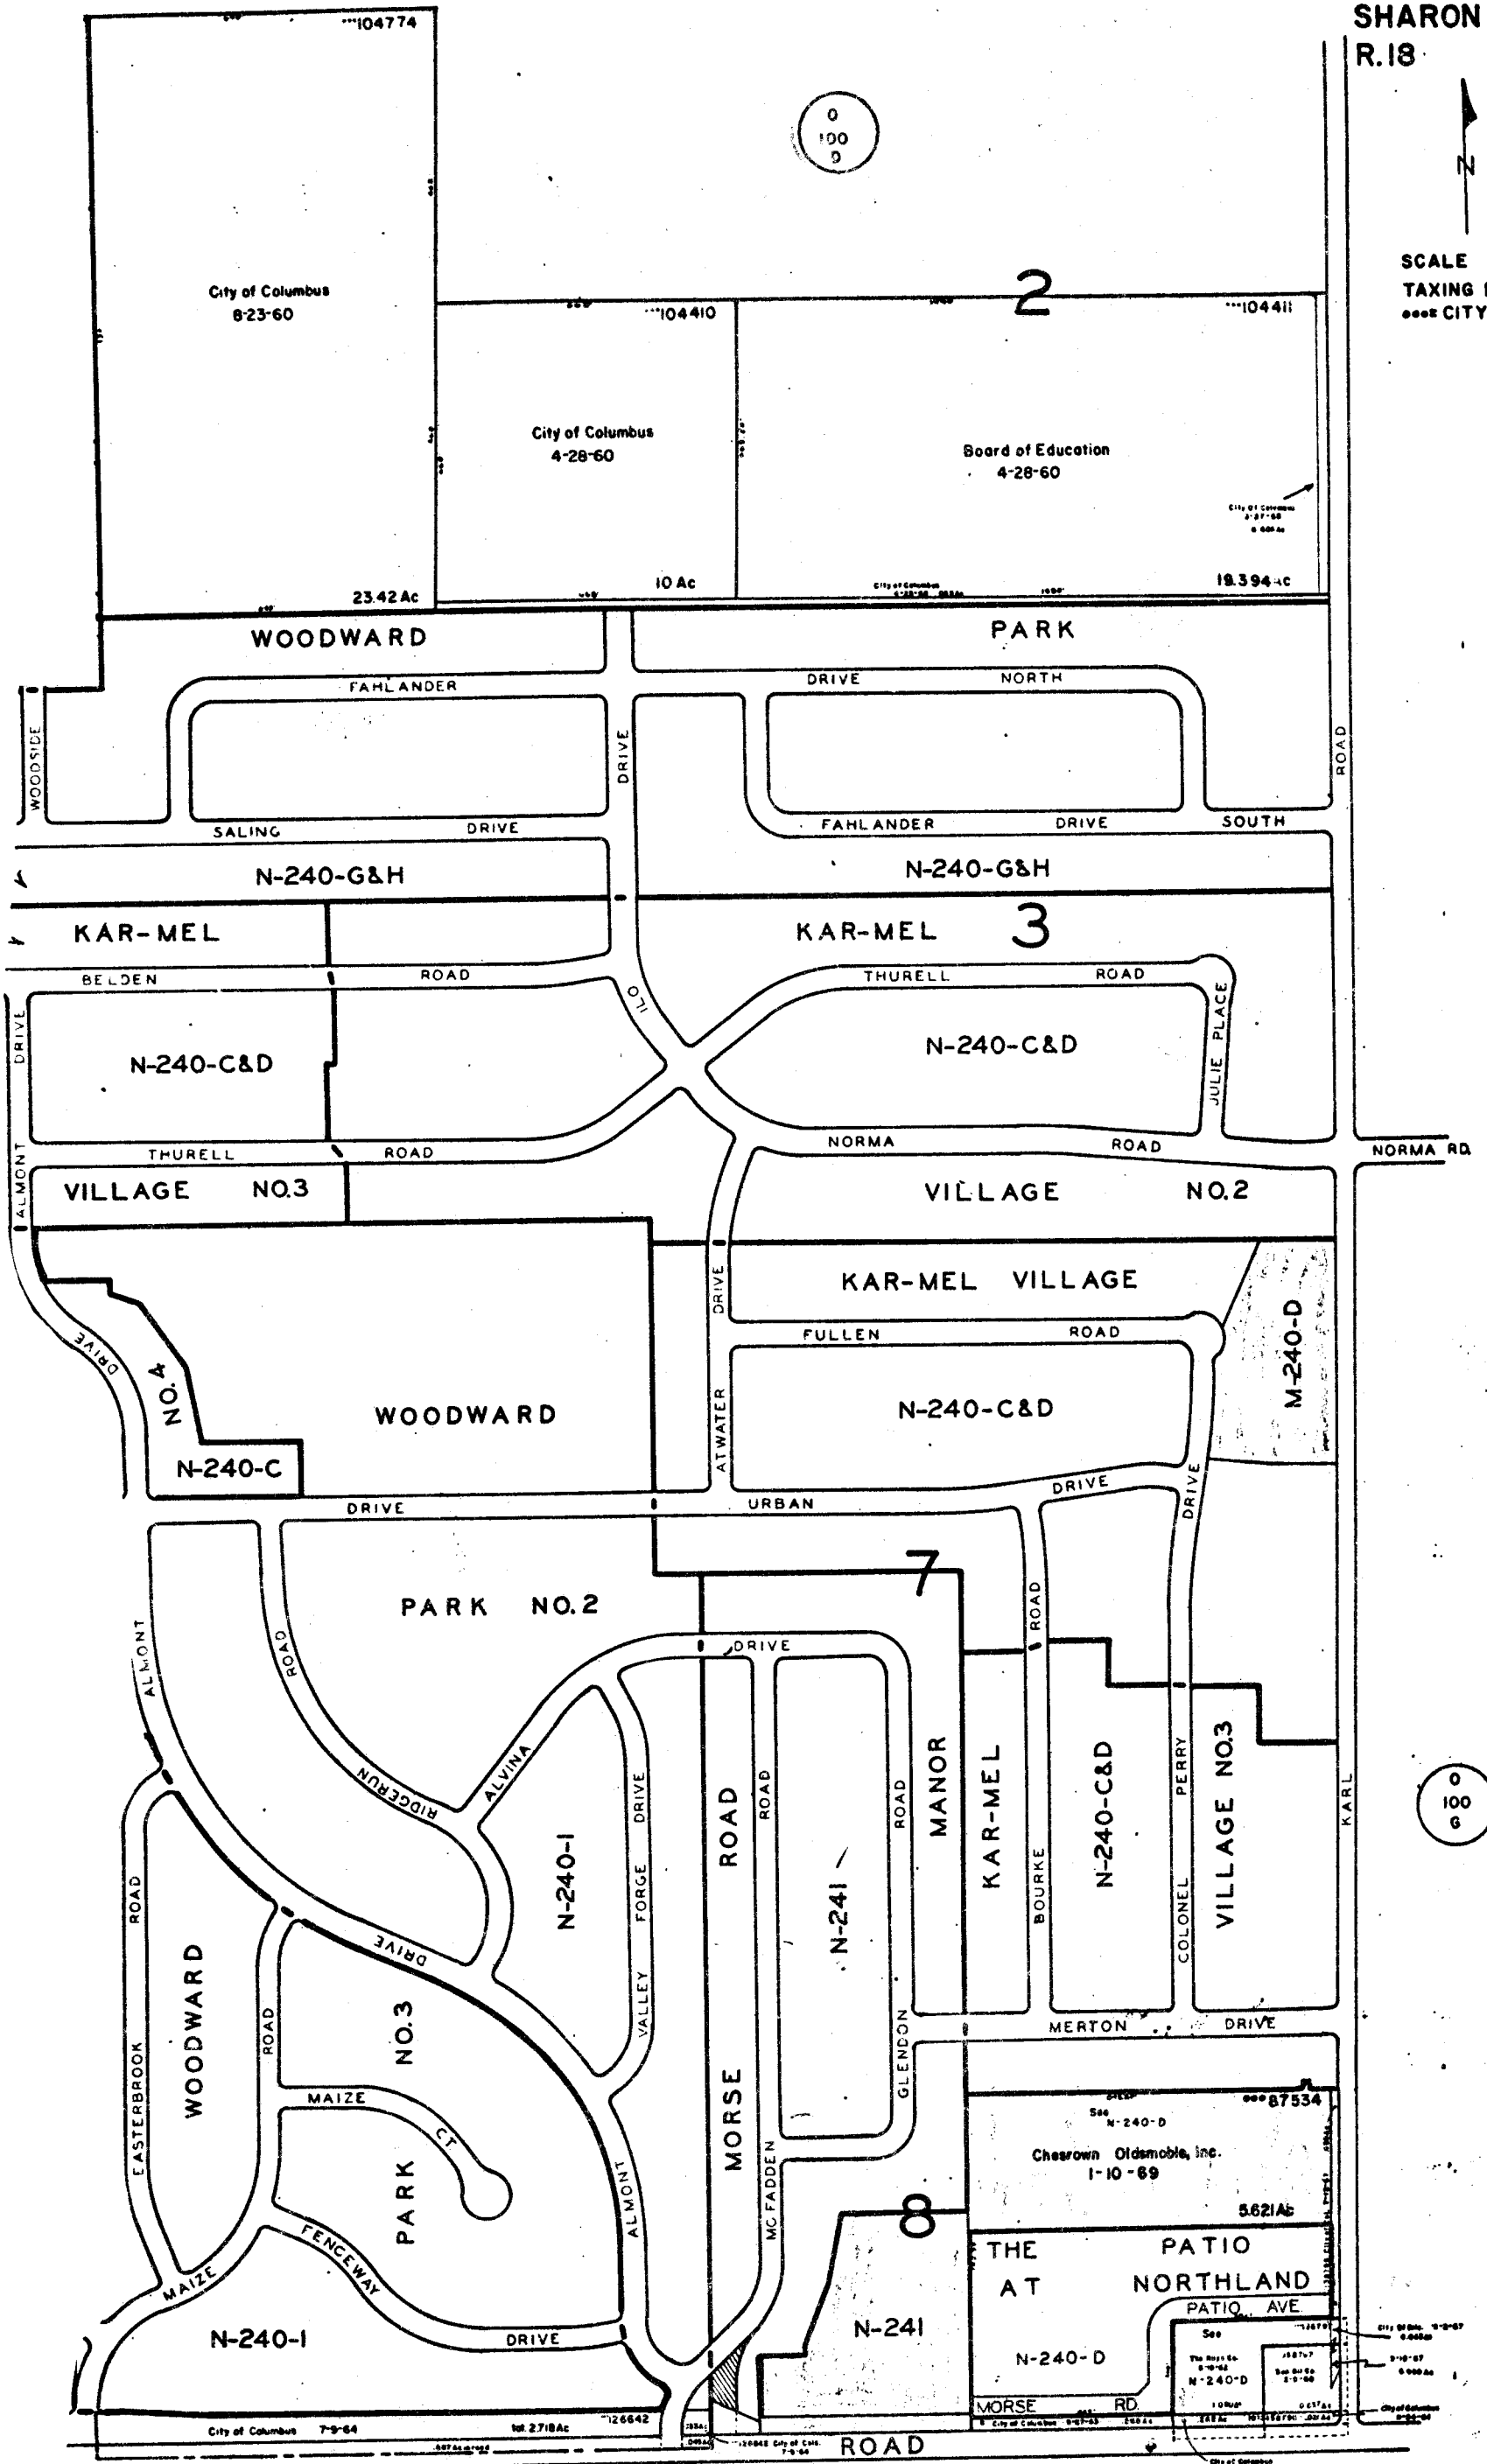

0  
100  
0

0  
100  
0

14