


N
241
I

SEC. 5
NORTHCLIFF DR

M
110

BLVD
PARK
EAST
FOR
EST
NORTHTOWNE

MINERVA AVE
STRIMPLE AVE
KILBOURNE AVE

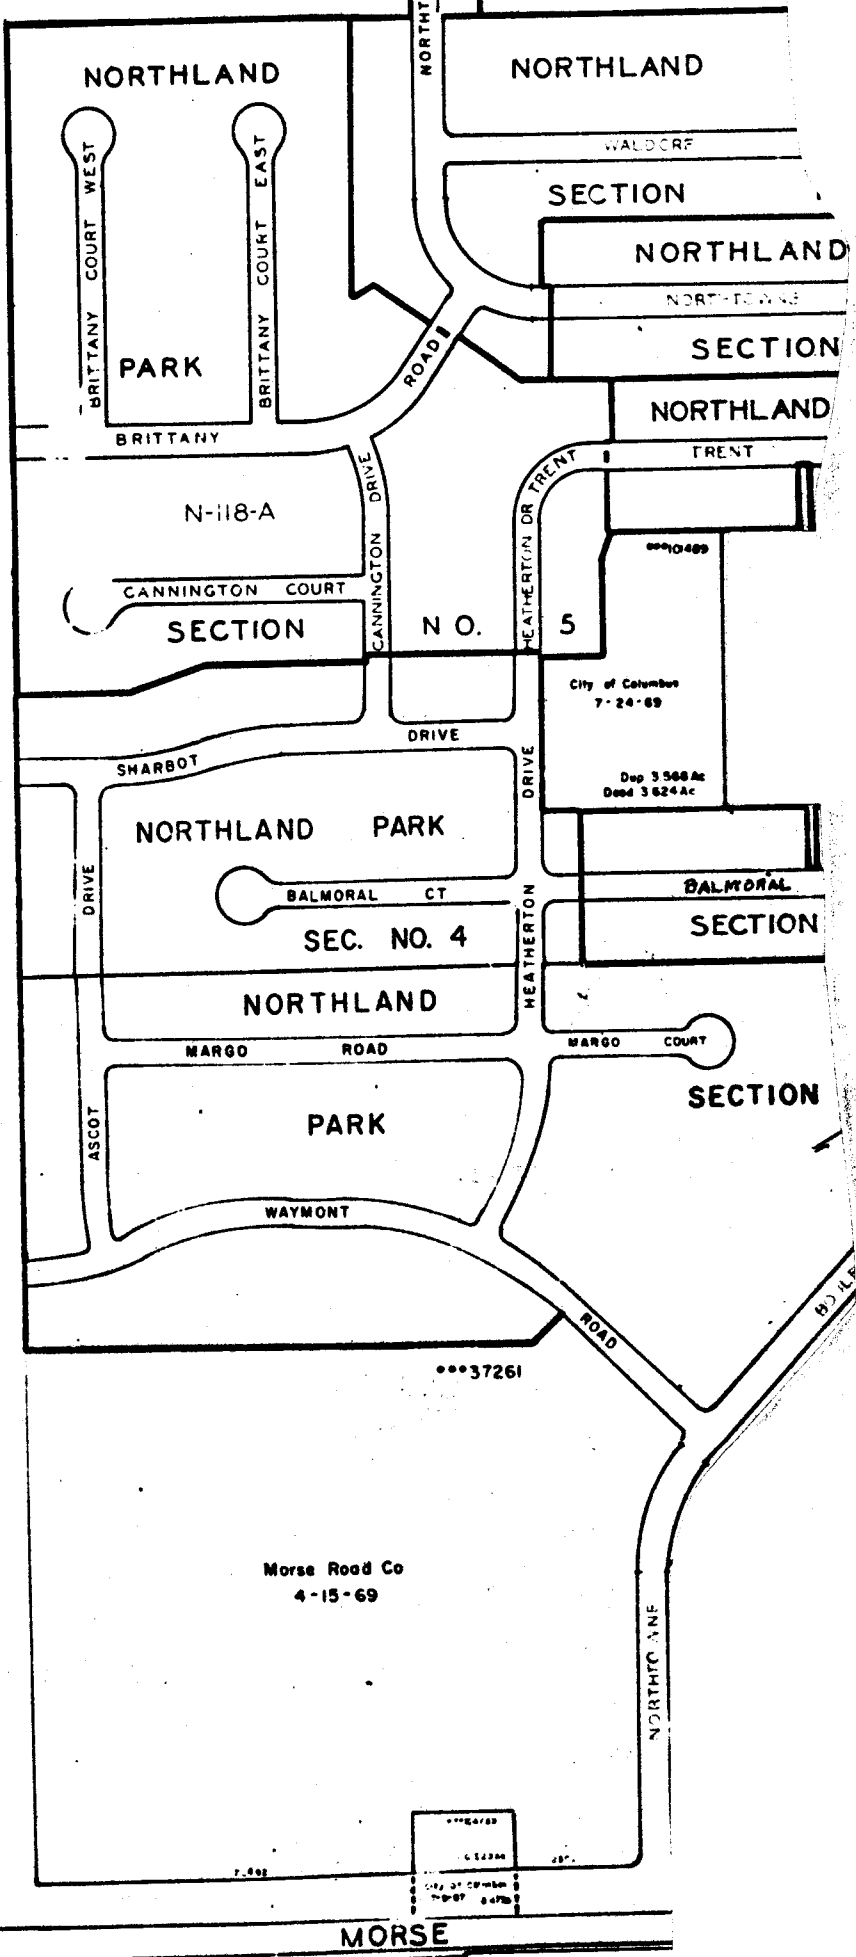

0
100-
6

***37261

Morse Road Co
4-15-69

MORSE

O-100-H


SHARON TWP.
R.18 TWP.2



SCALE 1"=200'
TAXING DISTRICTS

***CITY OF COLUMBUS
*****Cols Westerville
****Sharon Westerville

M
110

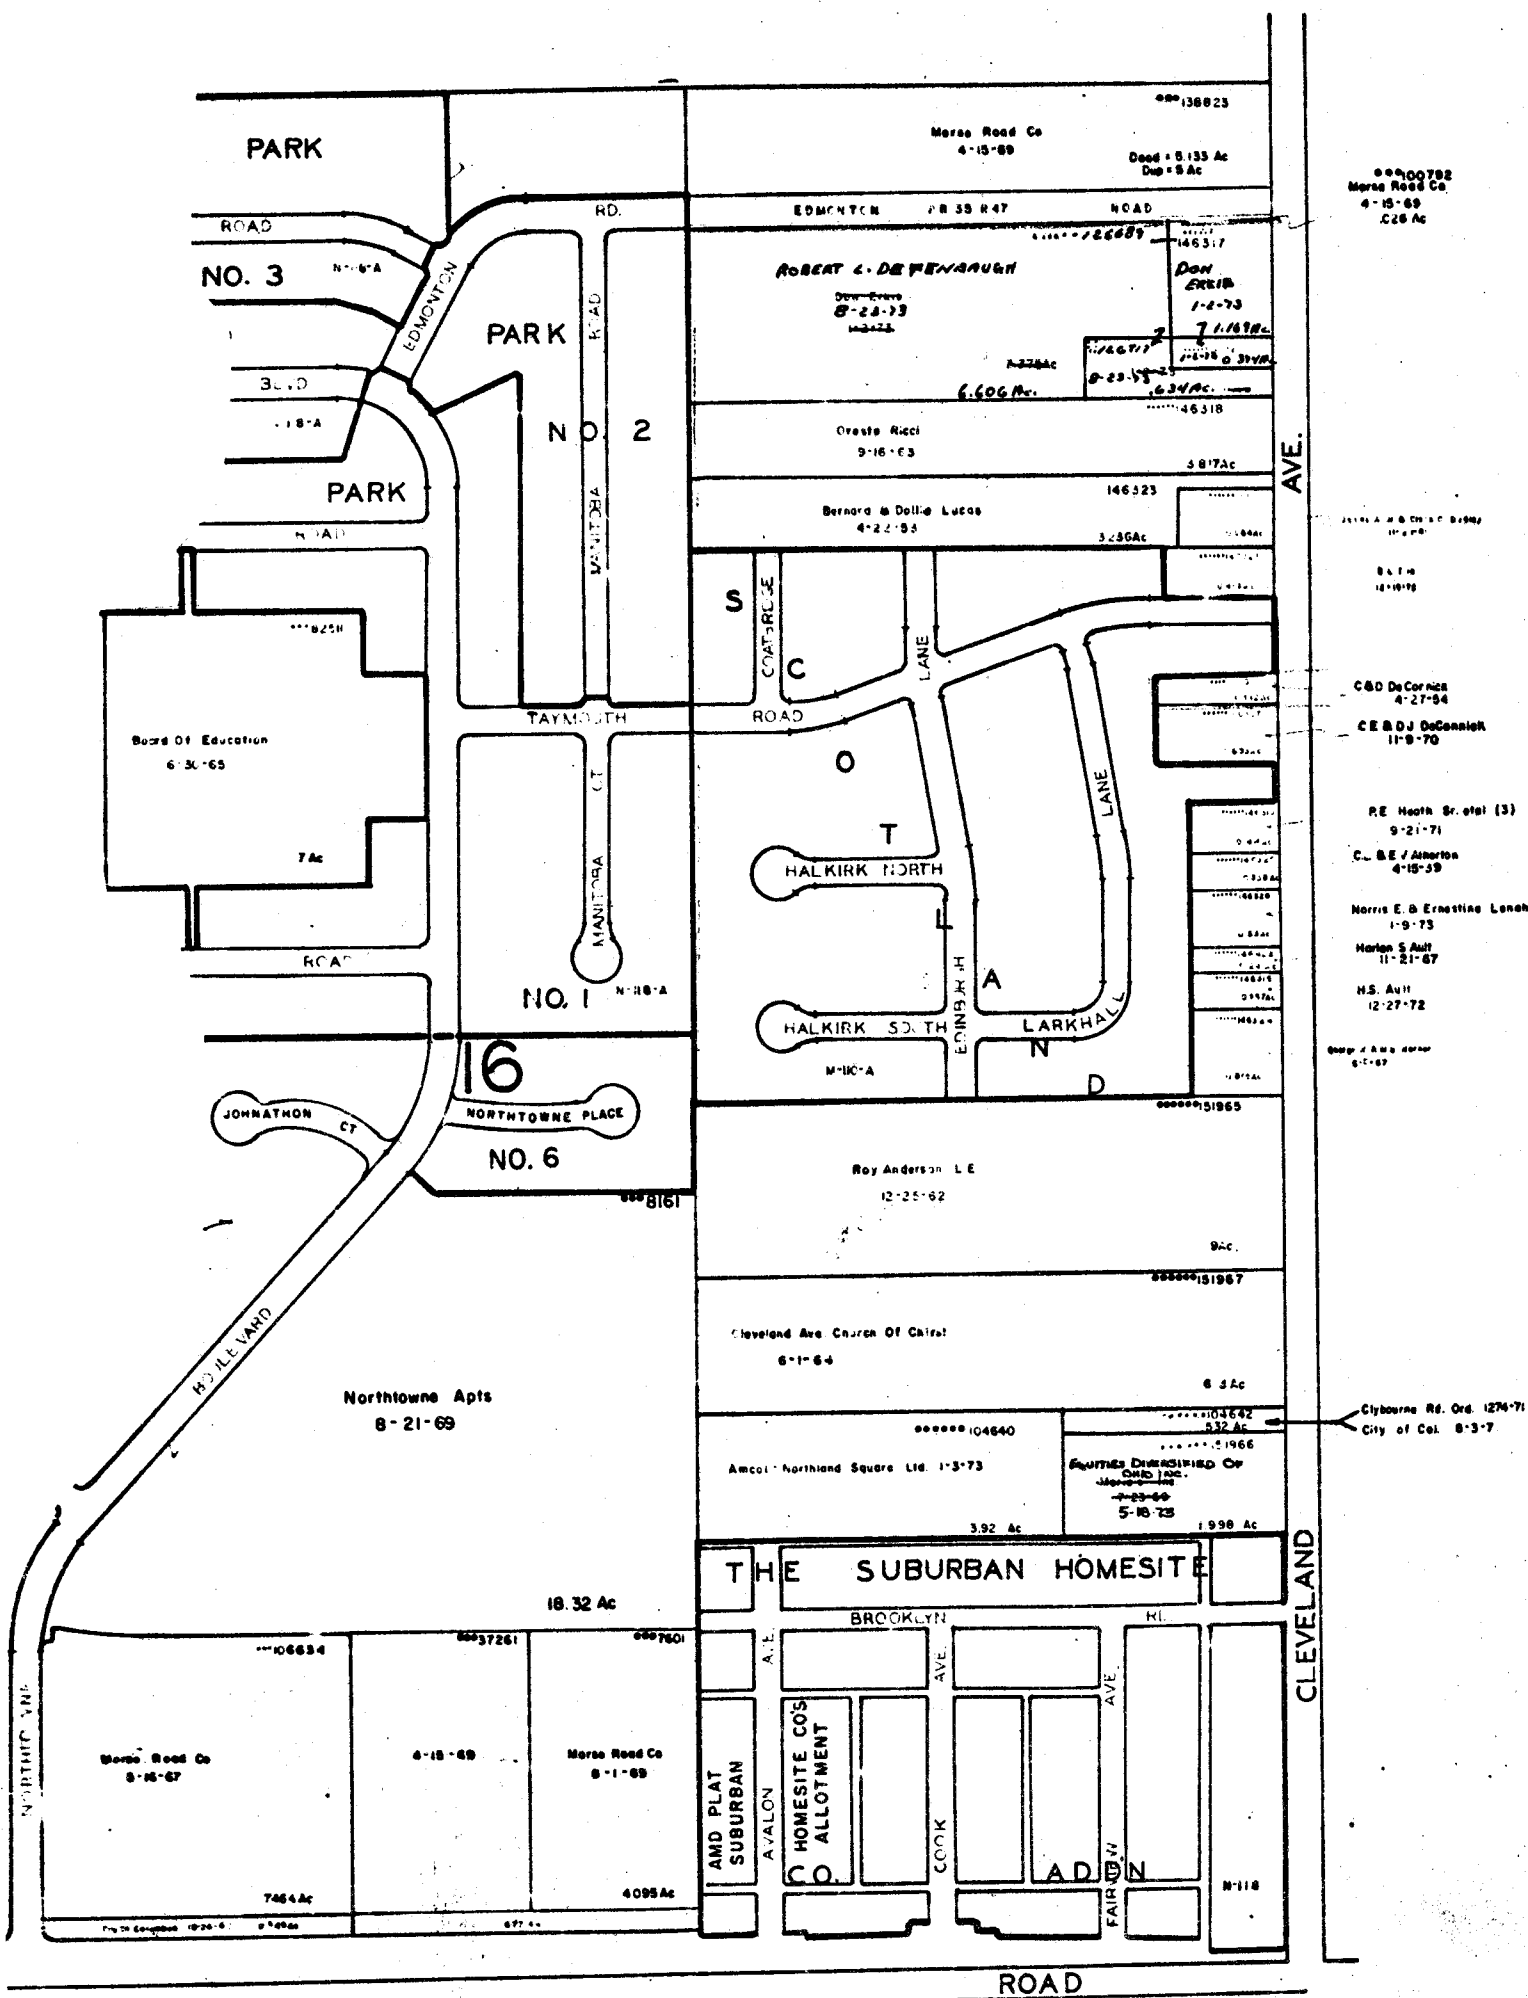

O
3

O
14