

106

106

106







O-106-C

TRURO TWP.

R-20 N TWP-16

SCALE 1" = 200'  
TAXING DISTRICT.

• TRURO REYNOLDSBURG S.D.  
••• CITY OF REYNOLDSBURG

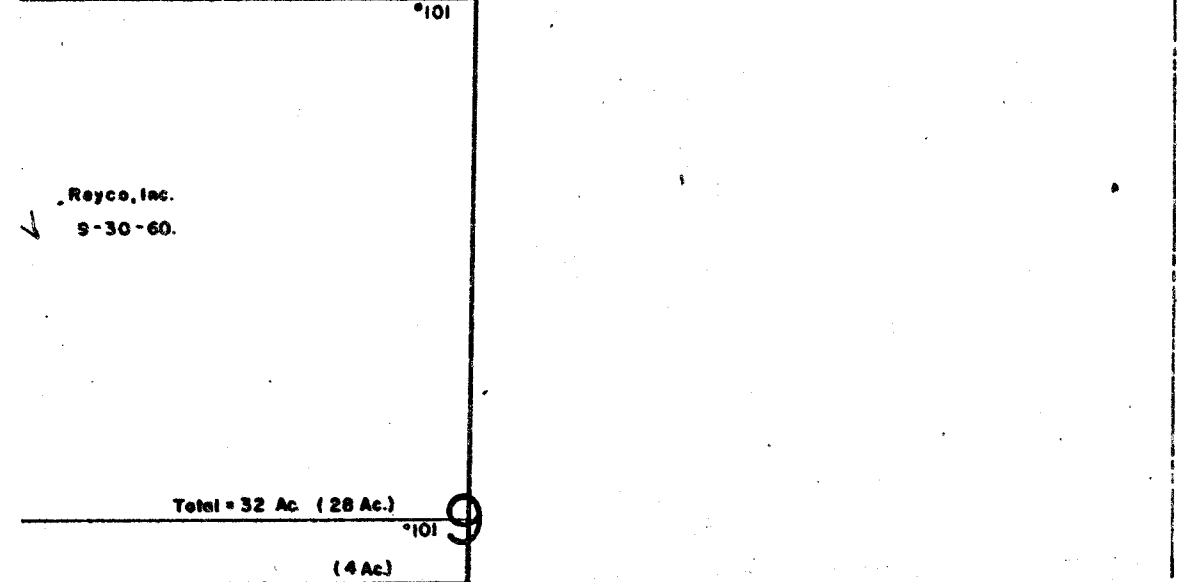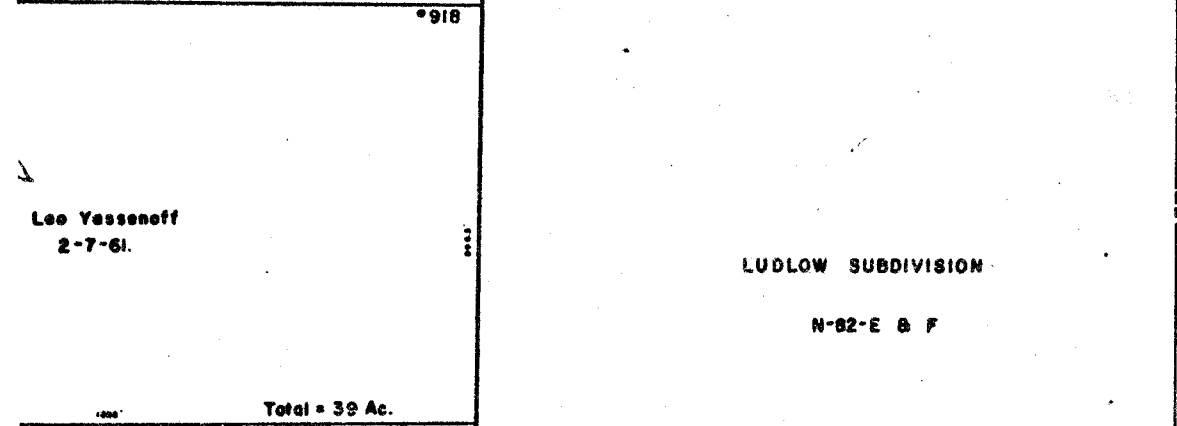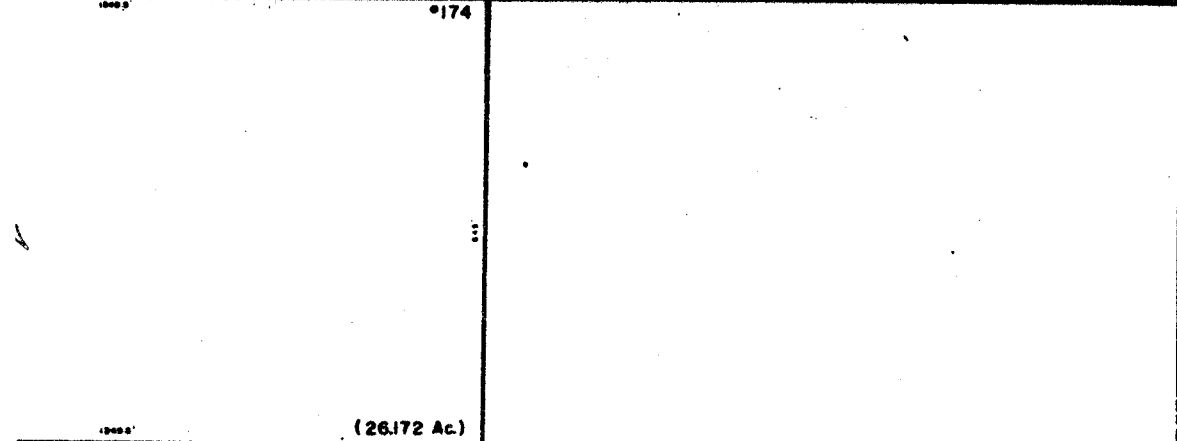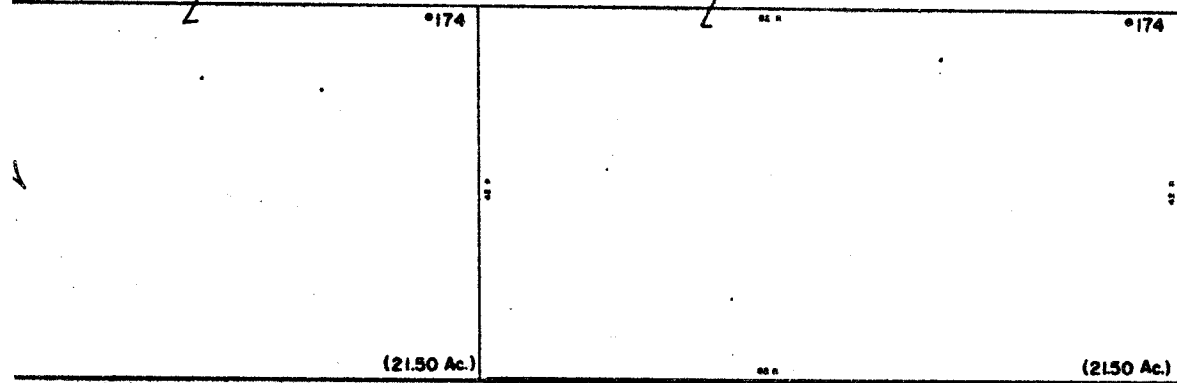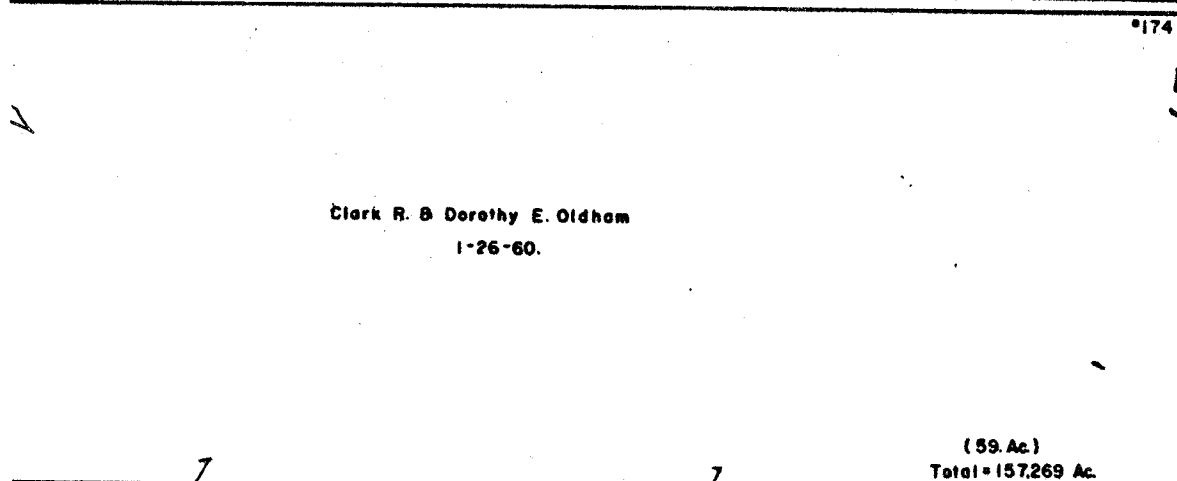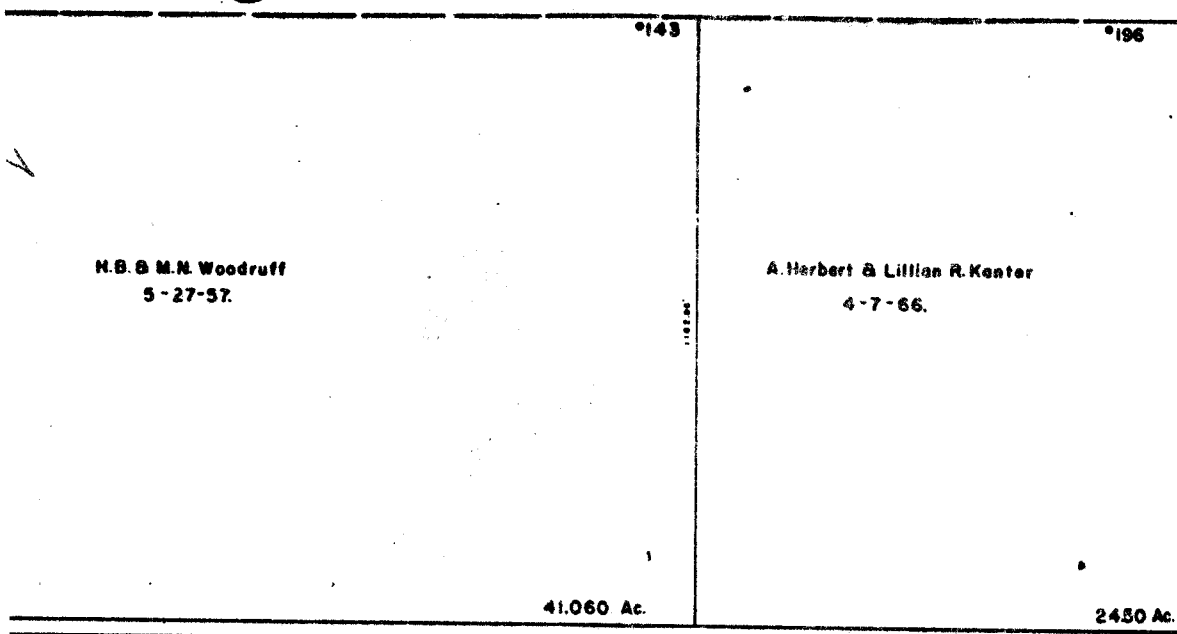

LICKING COUNTY

O-101  
4089