


0
106
C

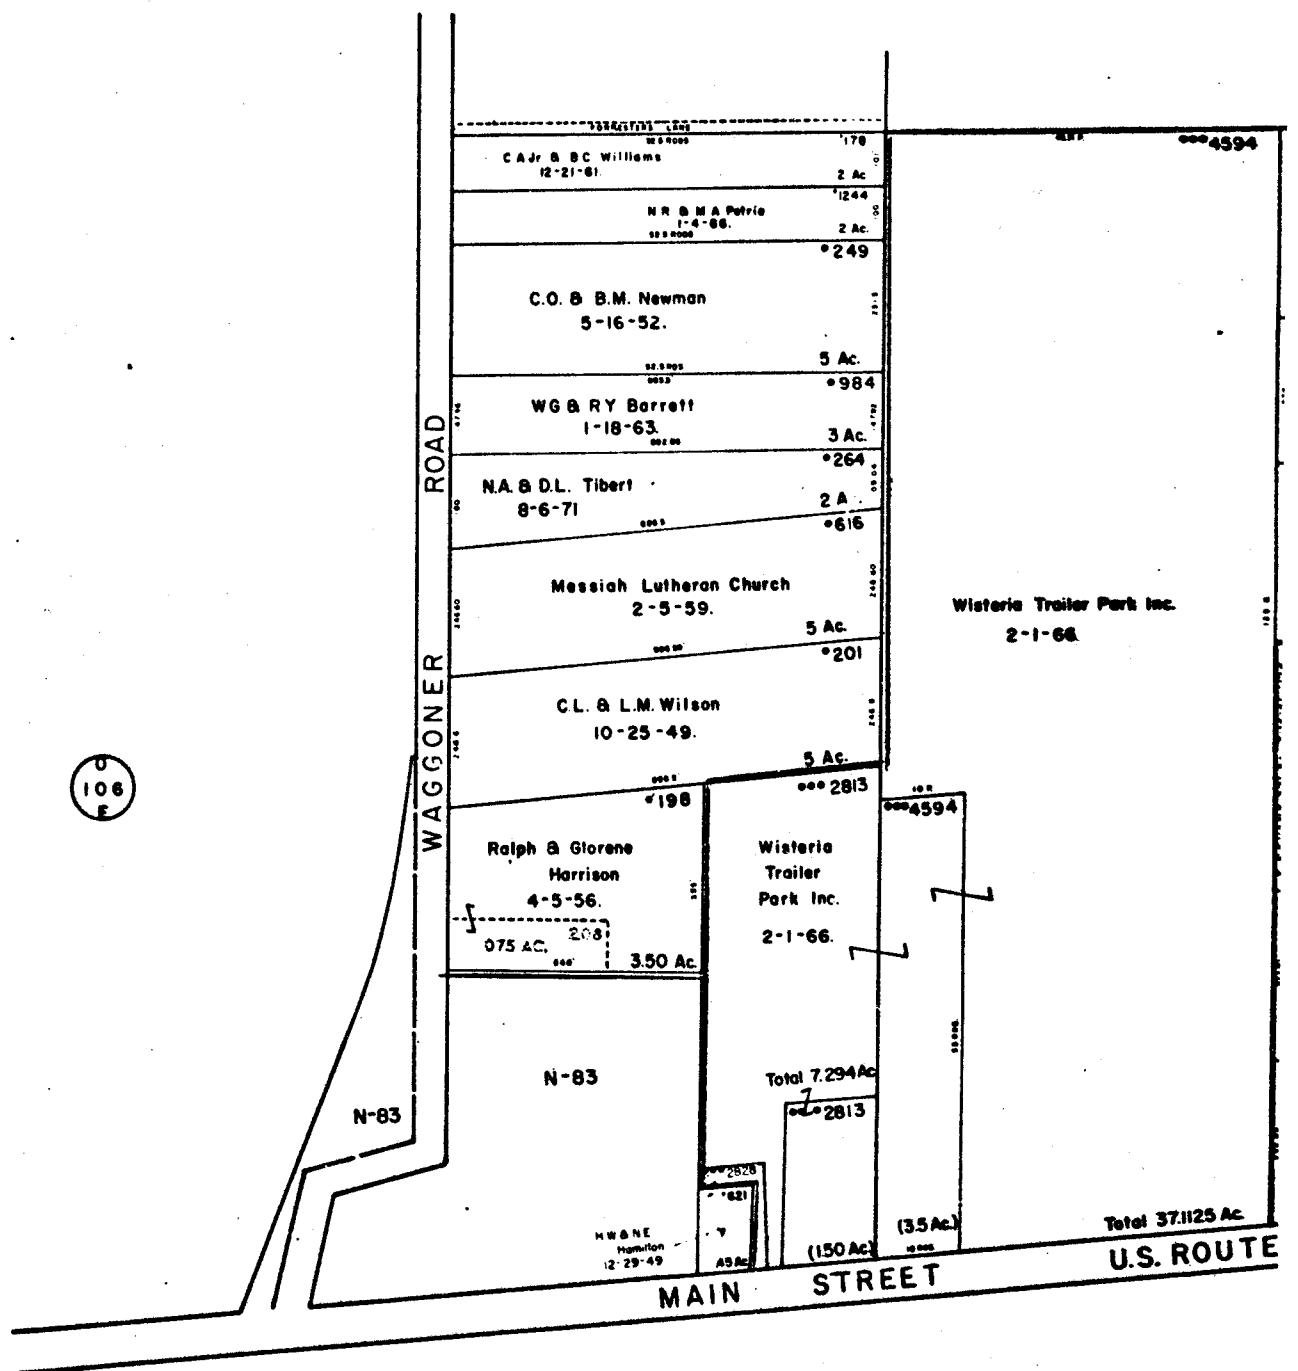

0
106
E

O-106-F

TRURO TWP

R-20 TWP-16




SCALE 1"=200'

TAXING DISTRICT

* TRURO REYNOLDSBURG S.D.

***CITY OF REYNOLDSBURG

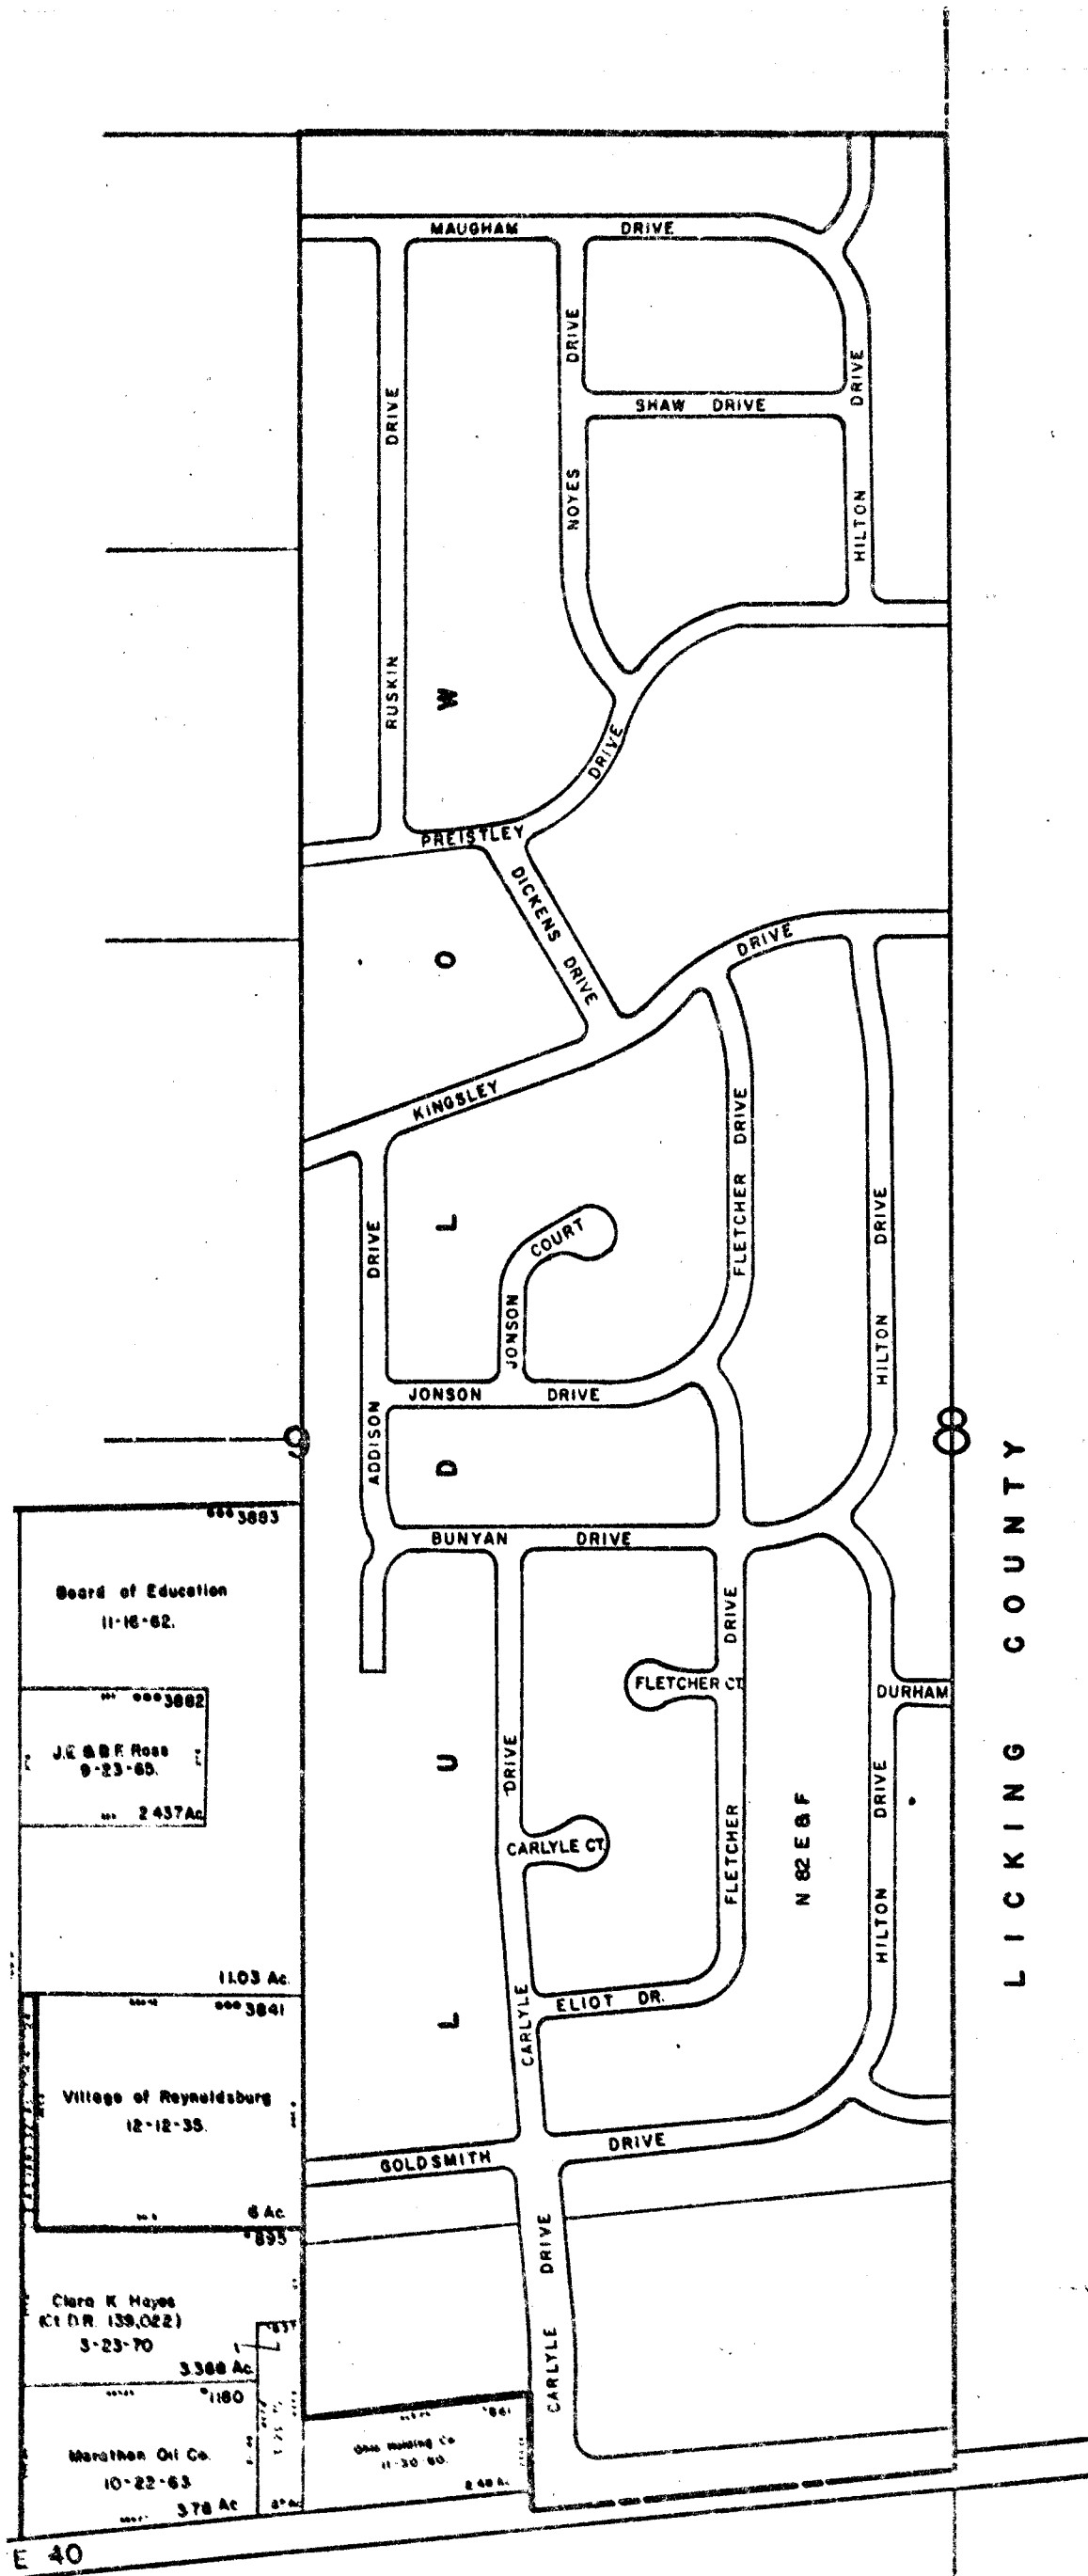

LICKING COUNTY

E 40

O 106 M

4095

O-106-F