

T.12 N. T.16 N.

R.21 W. R.20 W.

NO 2 SHEET

A


13

12

19


N-156-F6

105

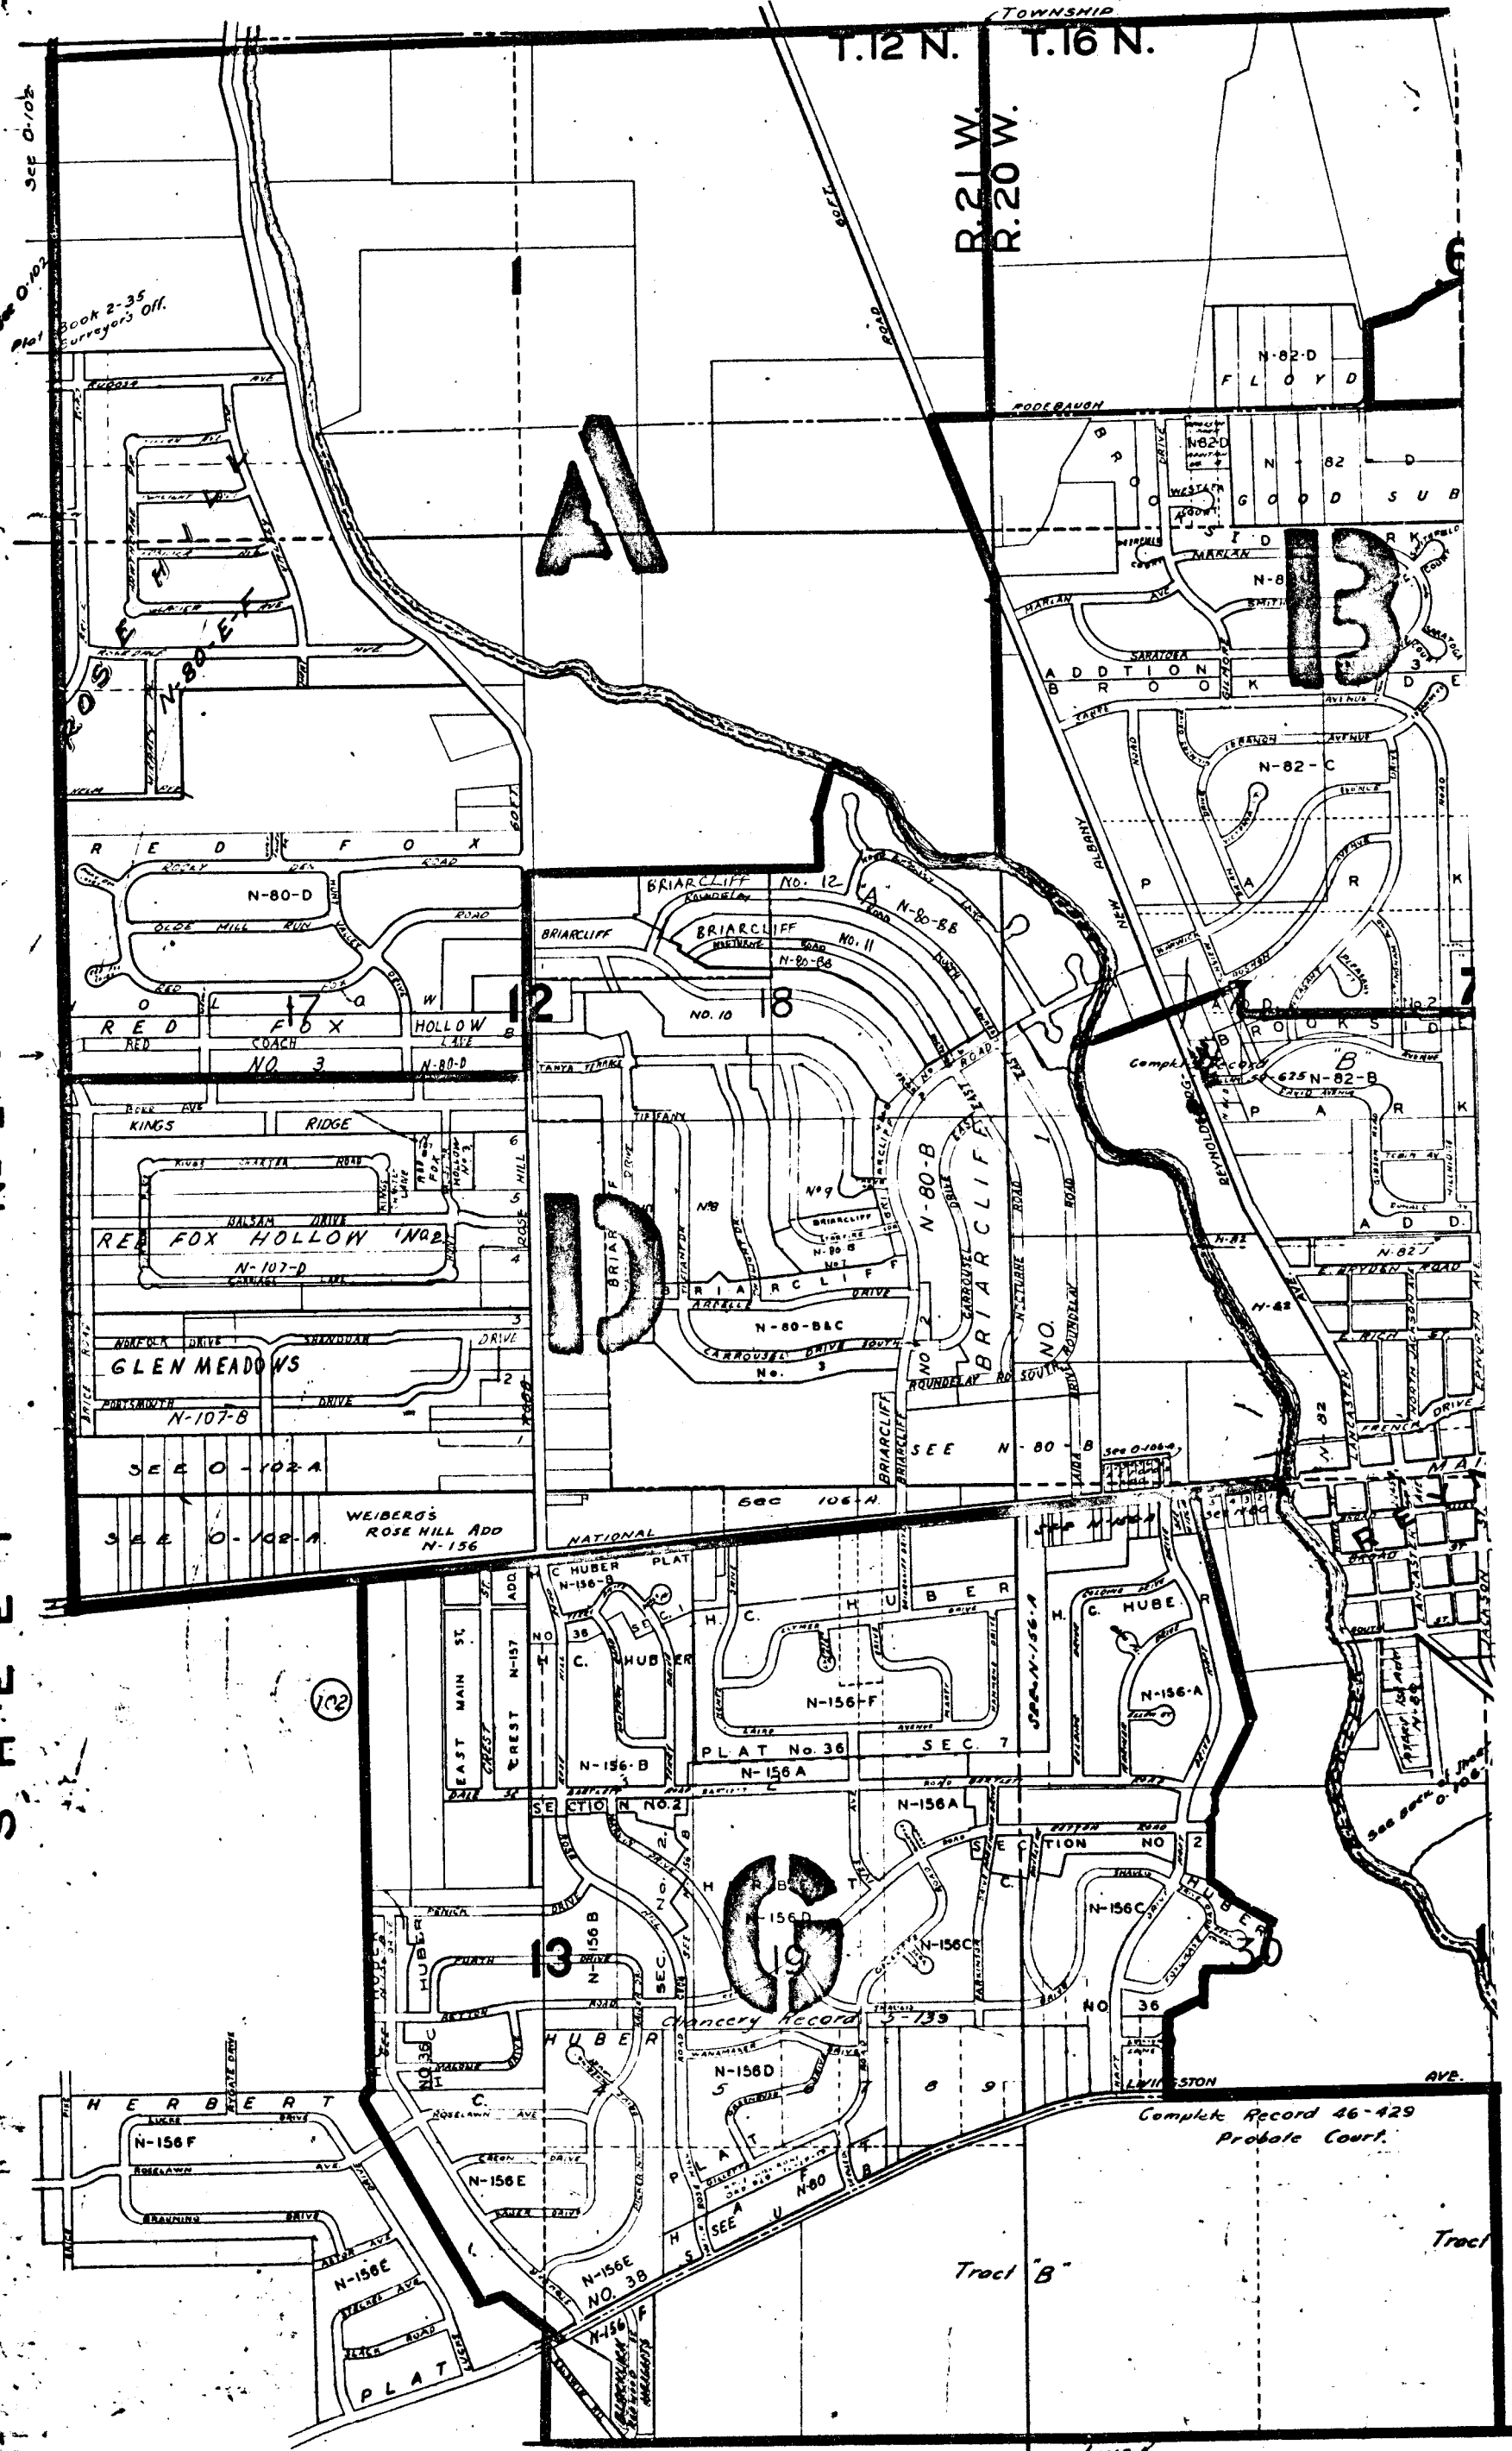

Complete Record 46-429 Probate Court.

Tract B

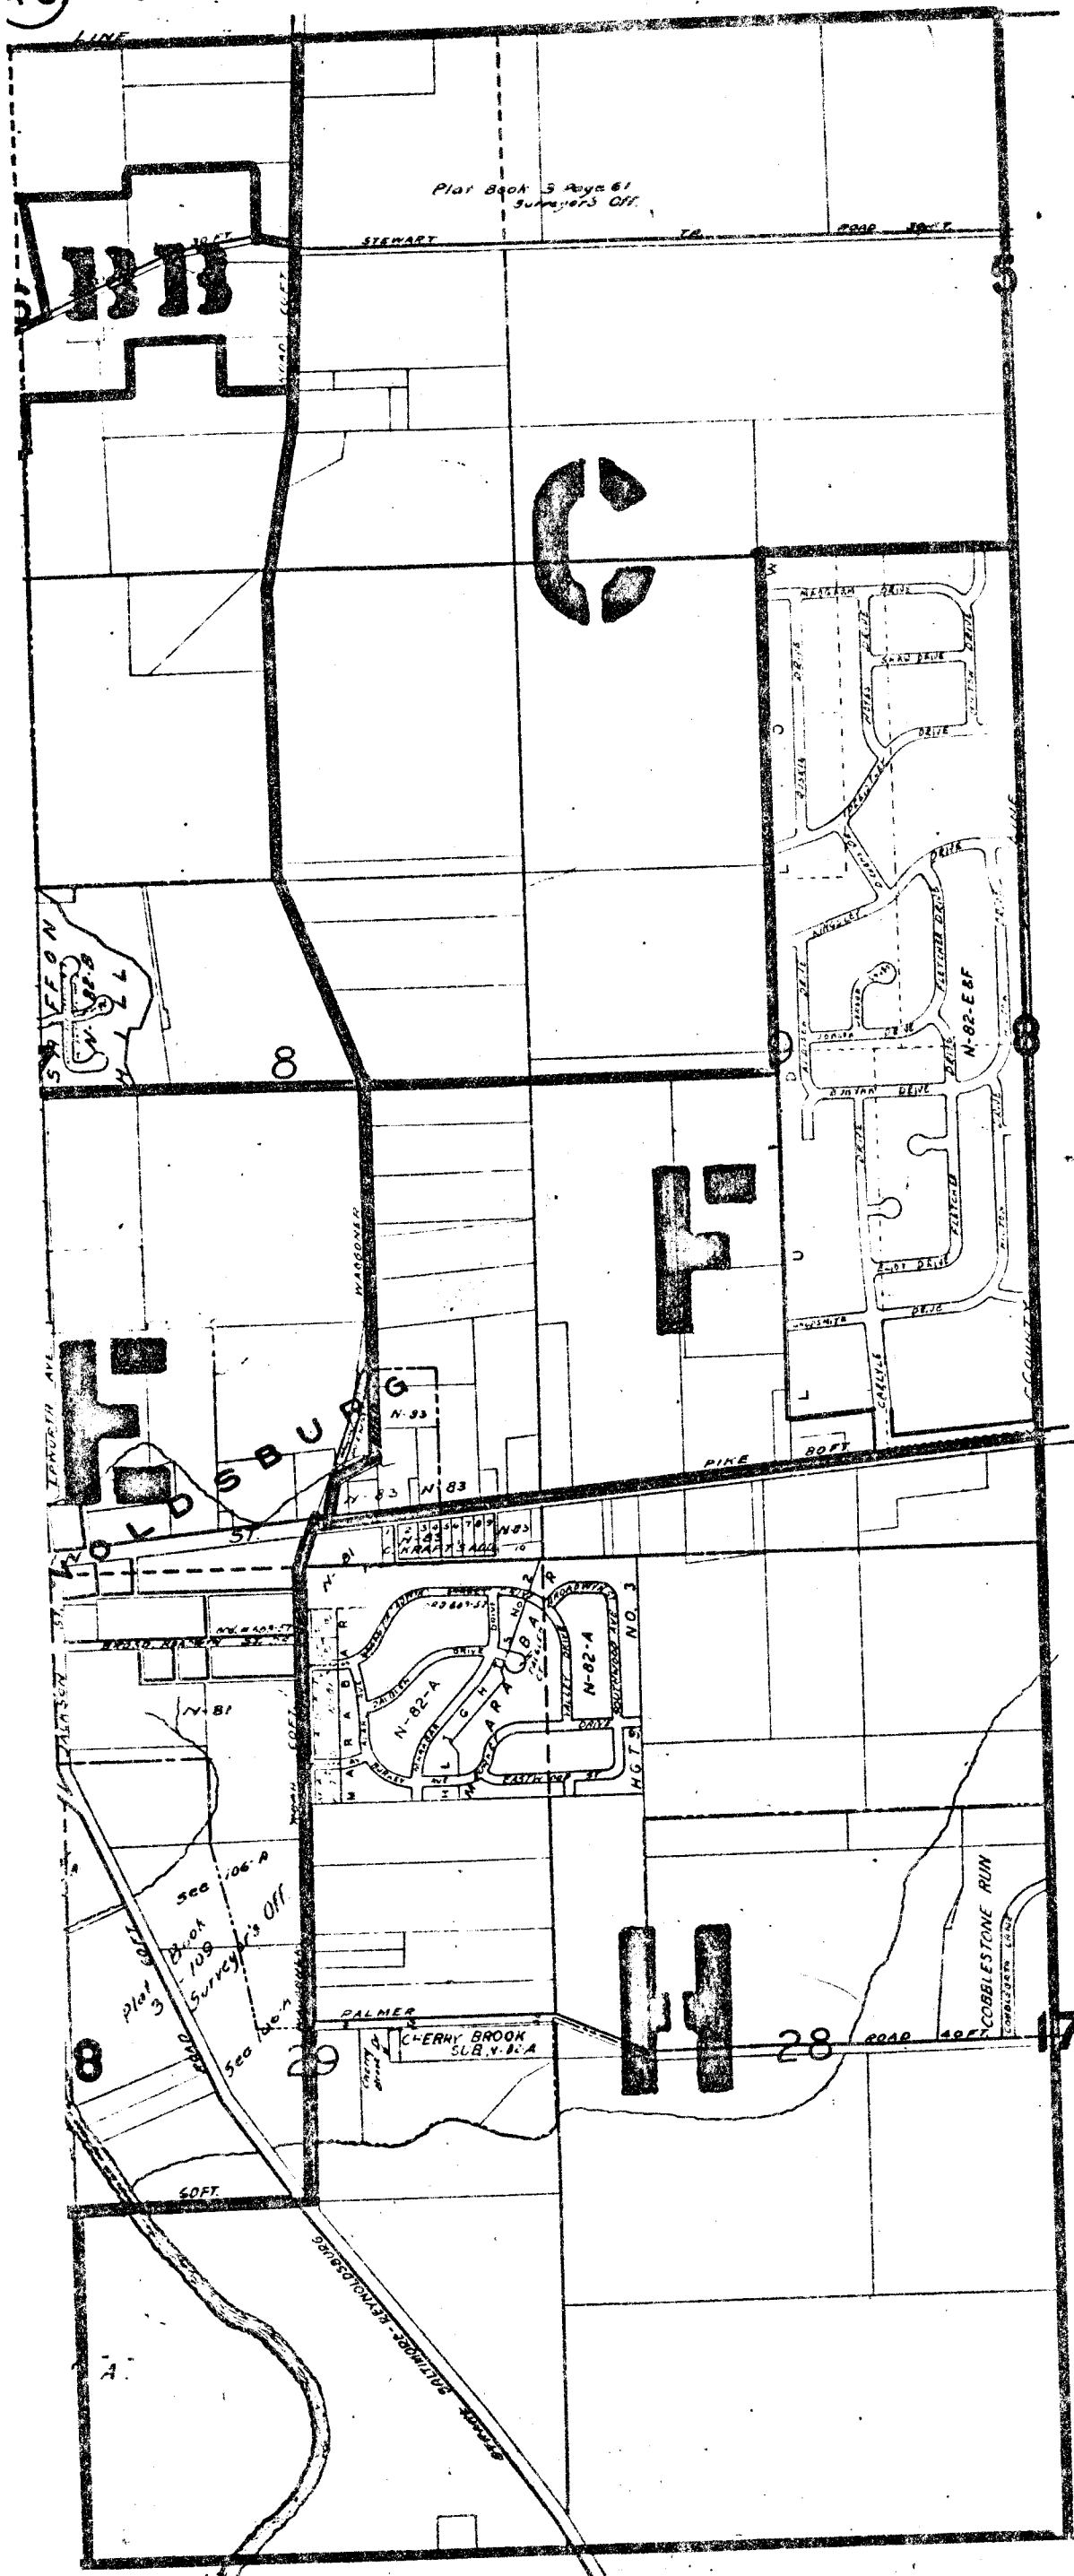

L I C K I N G C O .

R F I E L D C O .

SHEET NO. 3
 TRURO TP.
 R. 20-21 TP. 12-16
 SCALE 1 IN. = 500 FT.
 4081