


PERRY TWP.

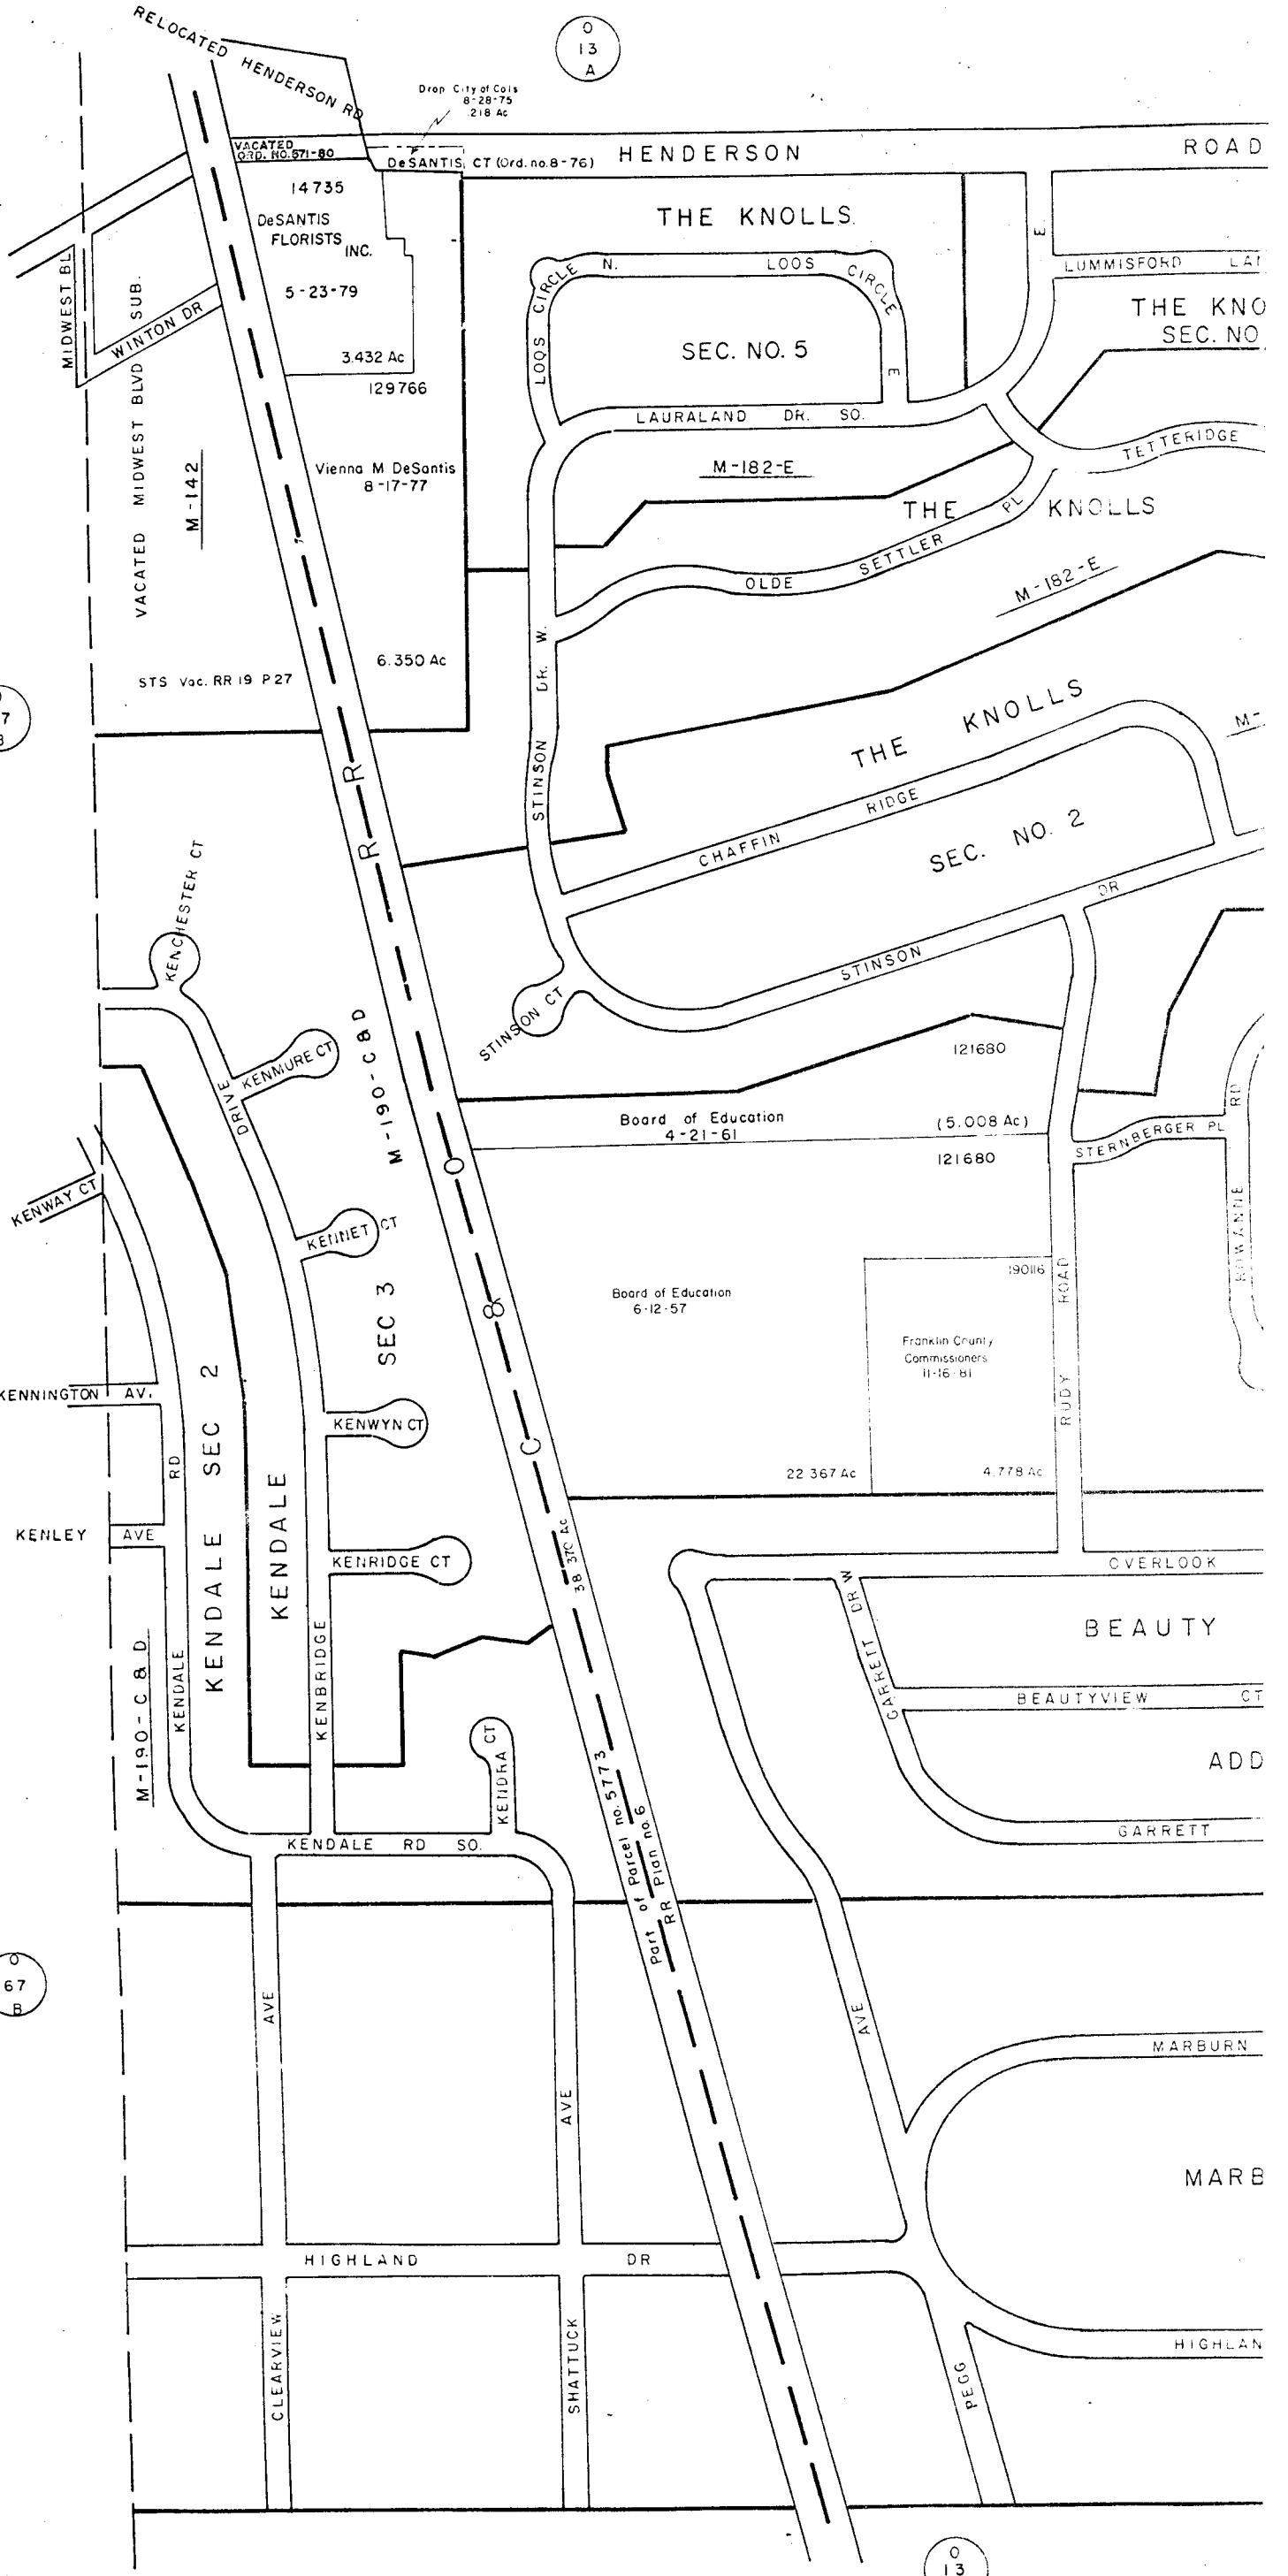

O-13-B


CLINTON TWP

R. 18 TWP 1



SCALE 1" = 200'  
E=HIGHWAY EASEMENT  
TAXING DISTRICTS DISTRICT CODE  
COLUMBUS 010

① 492486 STATE OF OHIO 12-18-78 .967Ac.  
② DROP " " " " .720Ac.

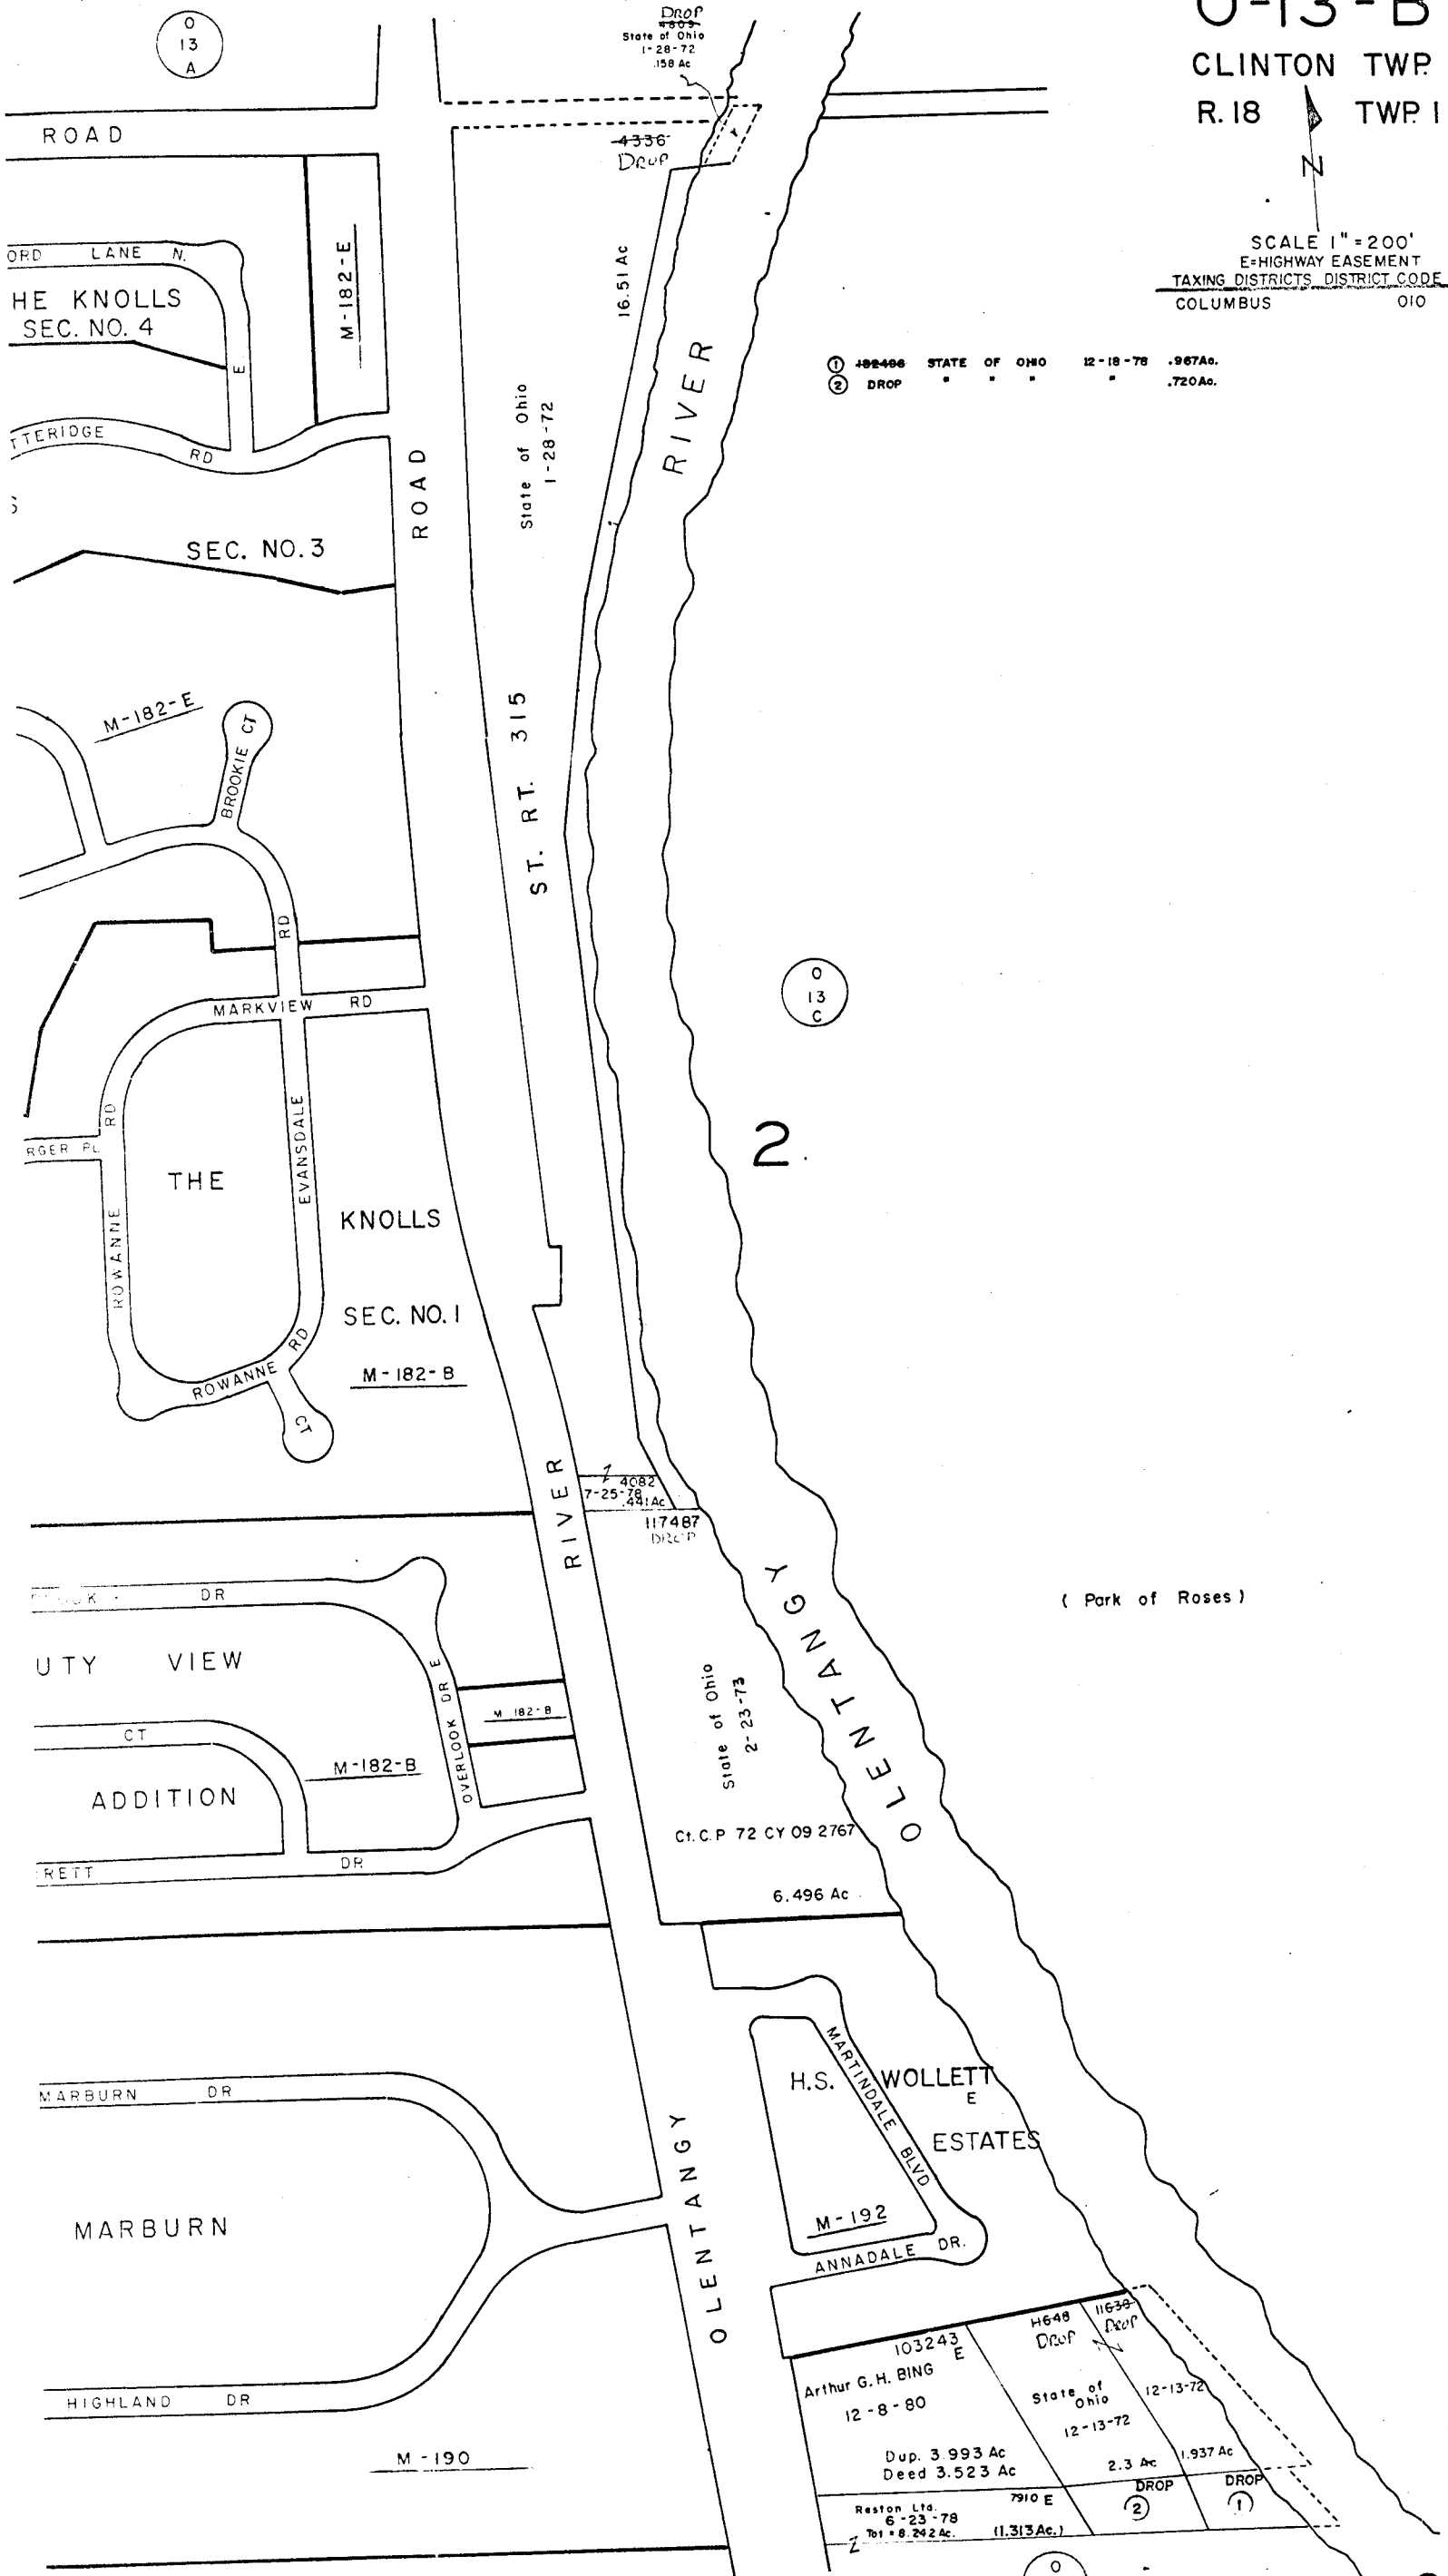

O  
13  
C

2

( Park of Roses )

O  
13  
D