

Interstate  
270

1462

13950

VILLAGE

VILLAGE

M-148-BBB

SERVICE ROAD

Total 10.204 Ac  
(Praire Twp.)

9-4-85  
SEE 0-96-B

Ct.C.R 230966

Total 16-263 Ac

(2Ac)

9-4-85

Total 25.41 Ac

122.81 Ac

24.607 Ac

B. Drobic  
6-19-72

5.69 Ac.

B. Drobic  
6-19-72

Citizens Growth Properties  
2-1-80

(9.051 Ac.)

11.043 Ac.

Interstate  
270

PARKWICK

0-29  
A

O-20-C  
FRANKLIN TWP


1425

O  
20  
A




SCALE 1" = 200'

E = HIGHWAY V.M.S. EASEMENT  
TAXING DISTRICTS DISTRICT CODE  
FRANKLIN TWP 140  
COLUMBUS-SOUTHWESTERN 570  
H---HOUSE NUMBERS

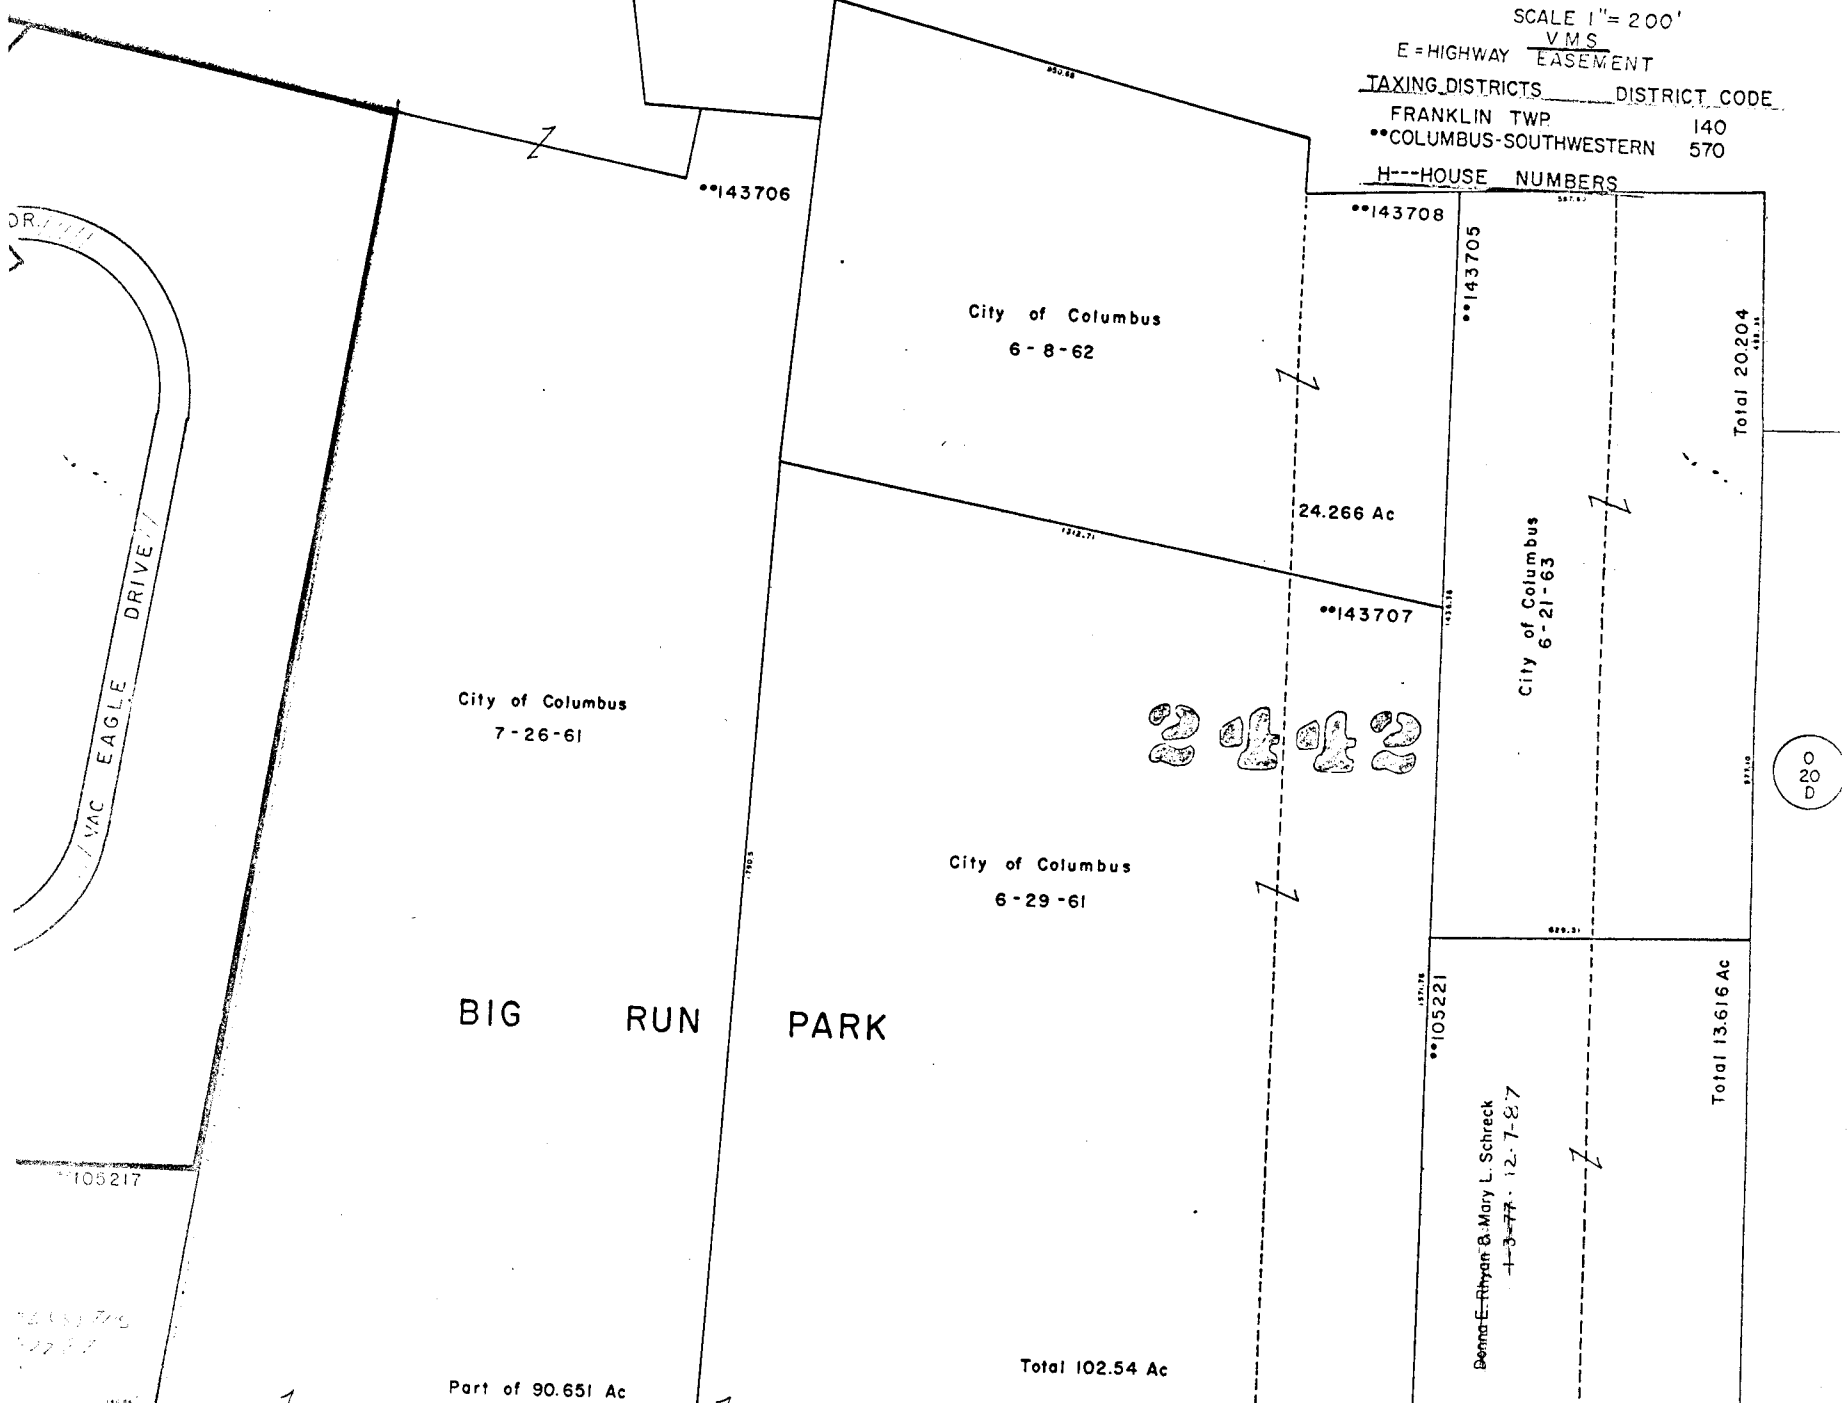

O  
20  
B

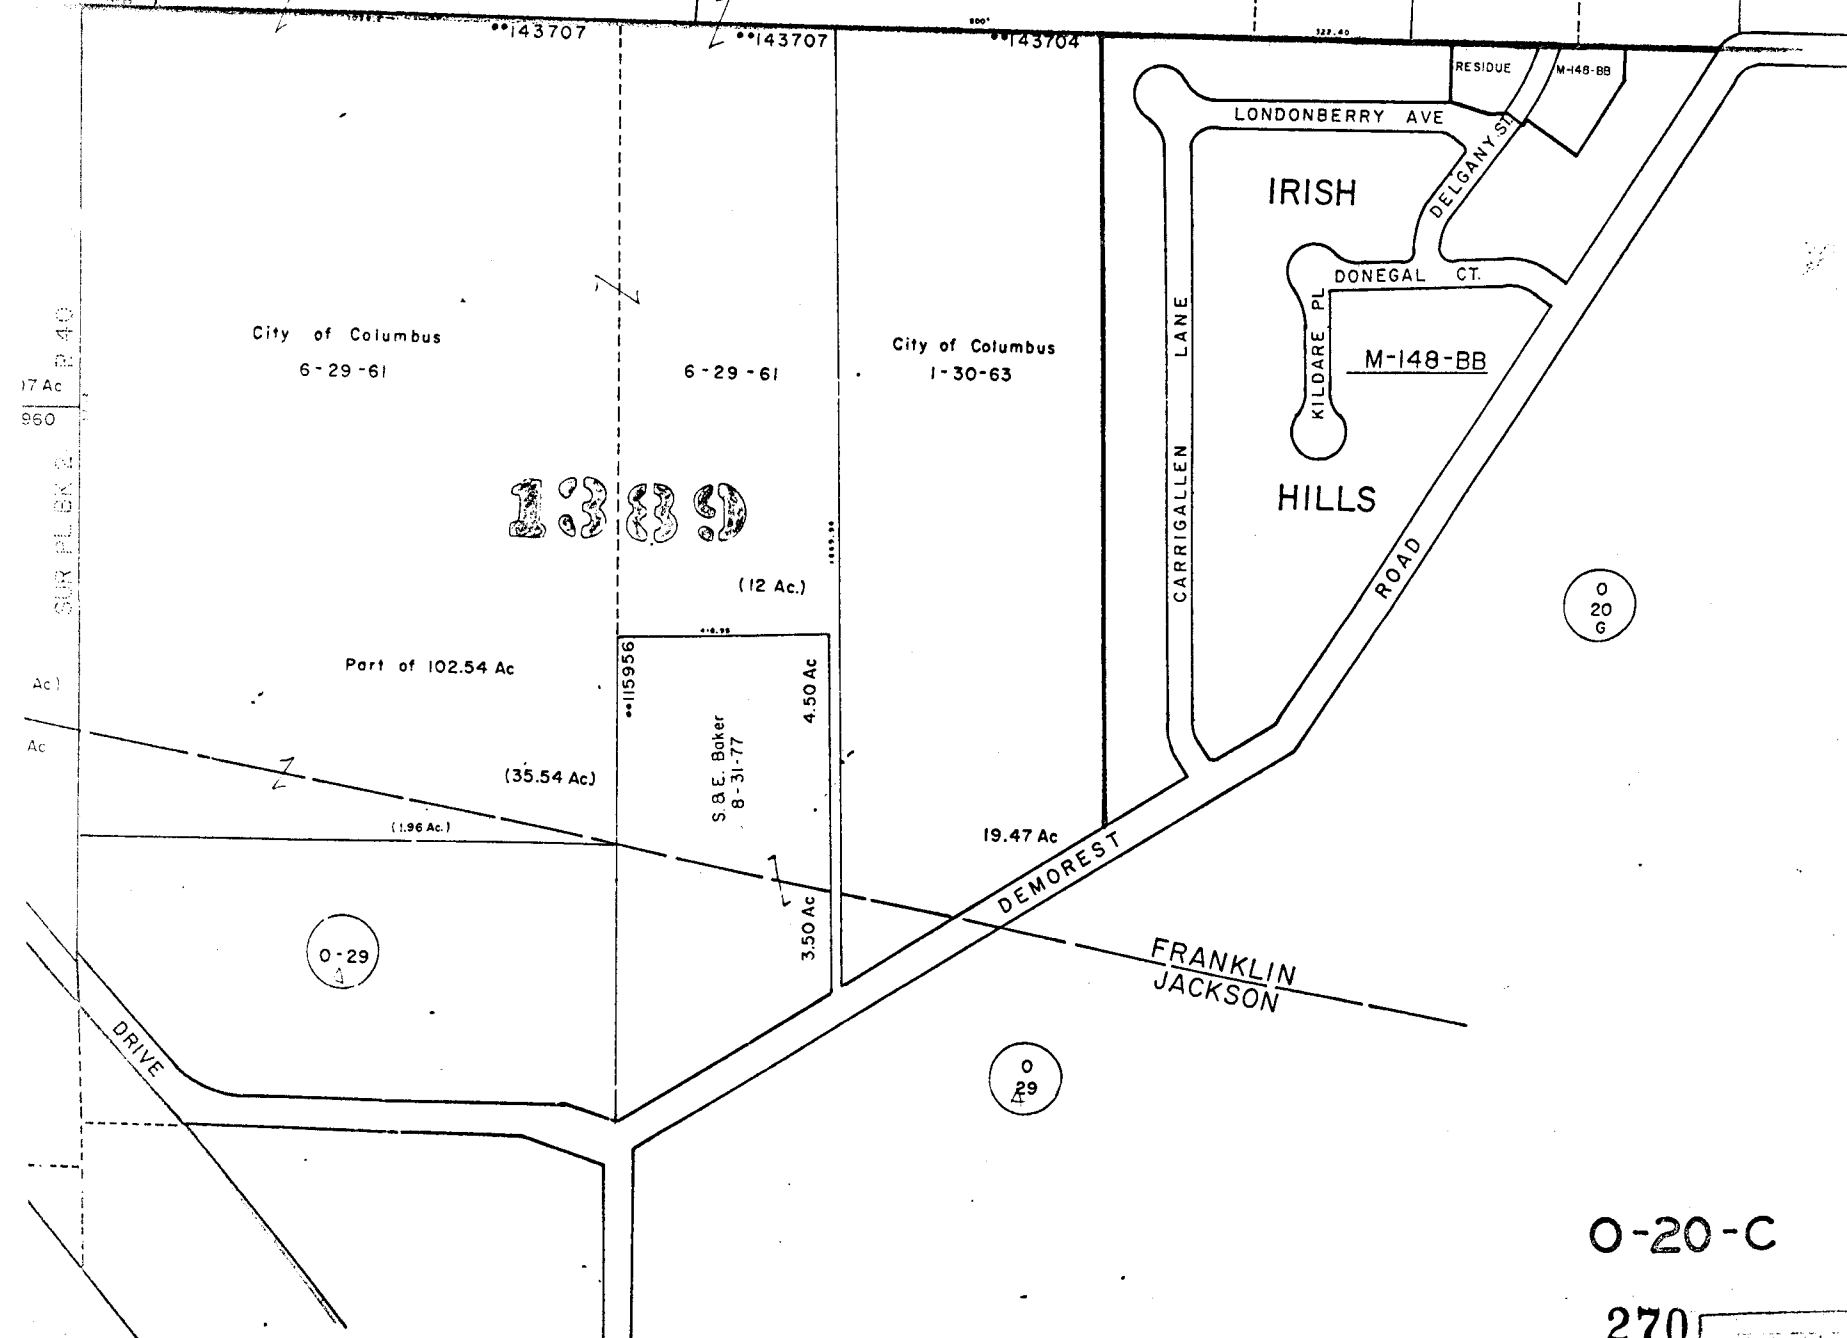

O  
20  
C

O  
29

O-20-C

270