



MARION

54

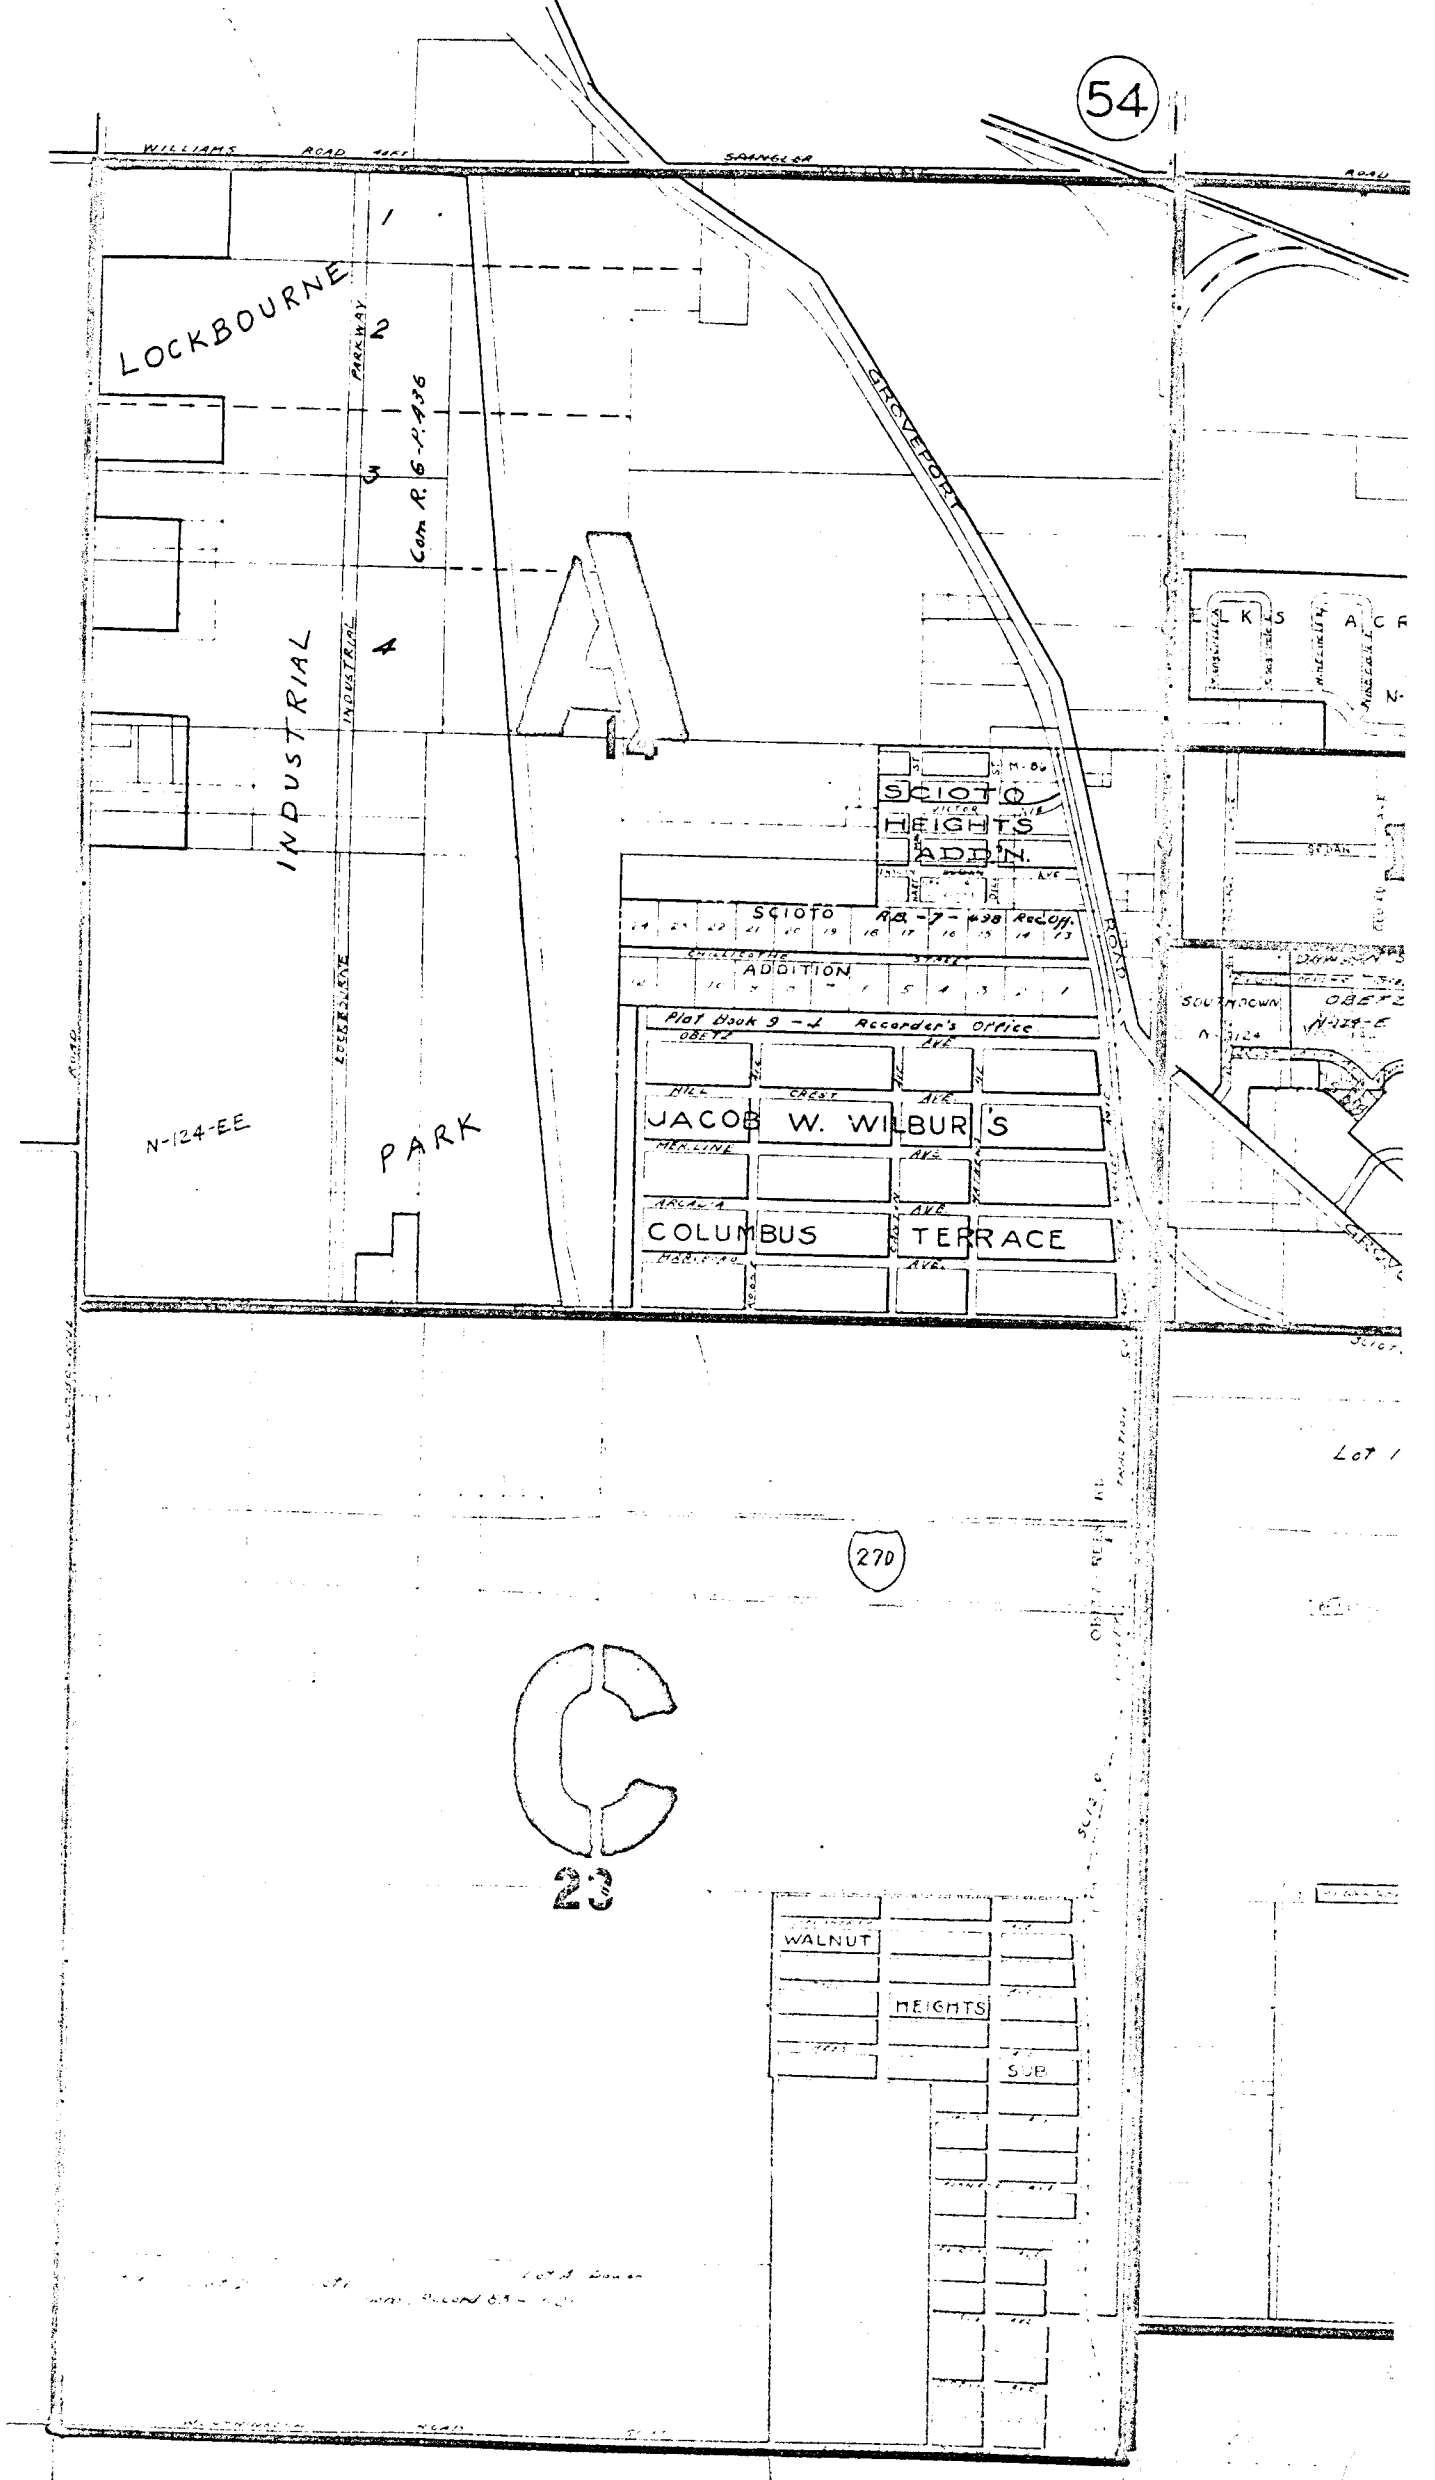

25

T.P.

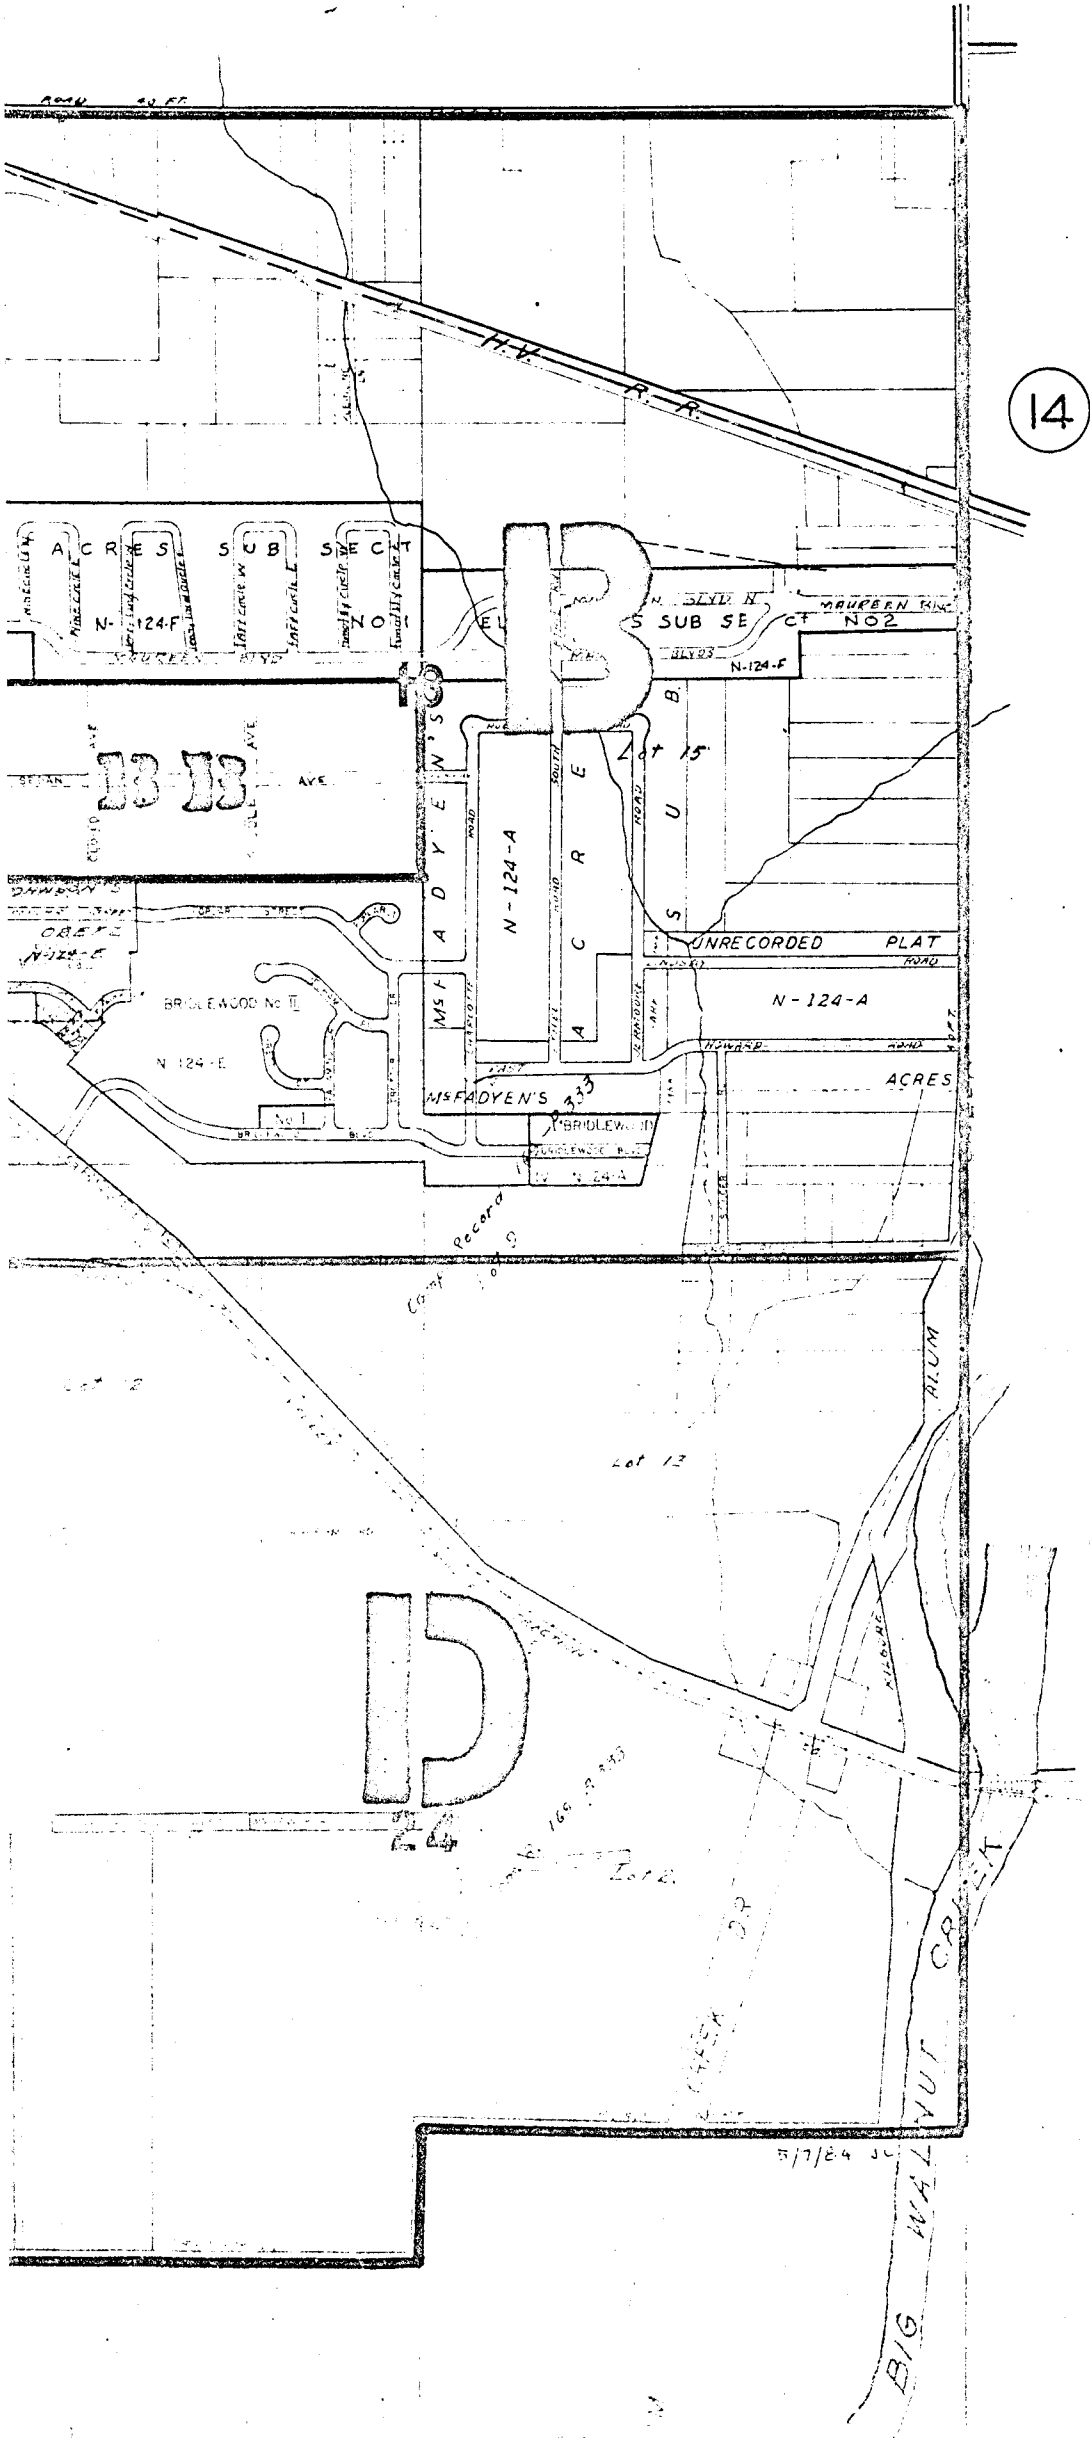

14

MADISON T.P.

44

SCALE 1" = 500'

R.22 TP.4
NE. PT.
HAMILTON