

O 37 C

O 37 E

O 37 E

O 37 H

16


TALLY - HO
TALLY HO LANE
WOODS

HOWARD-ESTATES
SECTION NO. 1


M-96-J

15

O-37-F
JEFFERSON TWP.
R 16 TWRI

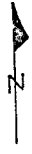

SCALE 1" = 200'
E = HIGHWAY EASEMENT
TAXING DISTRICT DISTRICT CODE
JEFFERSON 170
FRANKLIN COUNTY MONUMENT
H---HOUSE NUMBERS

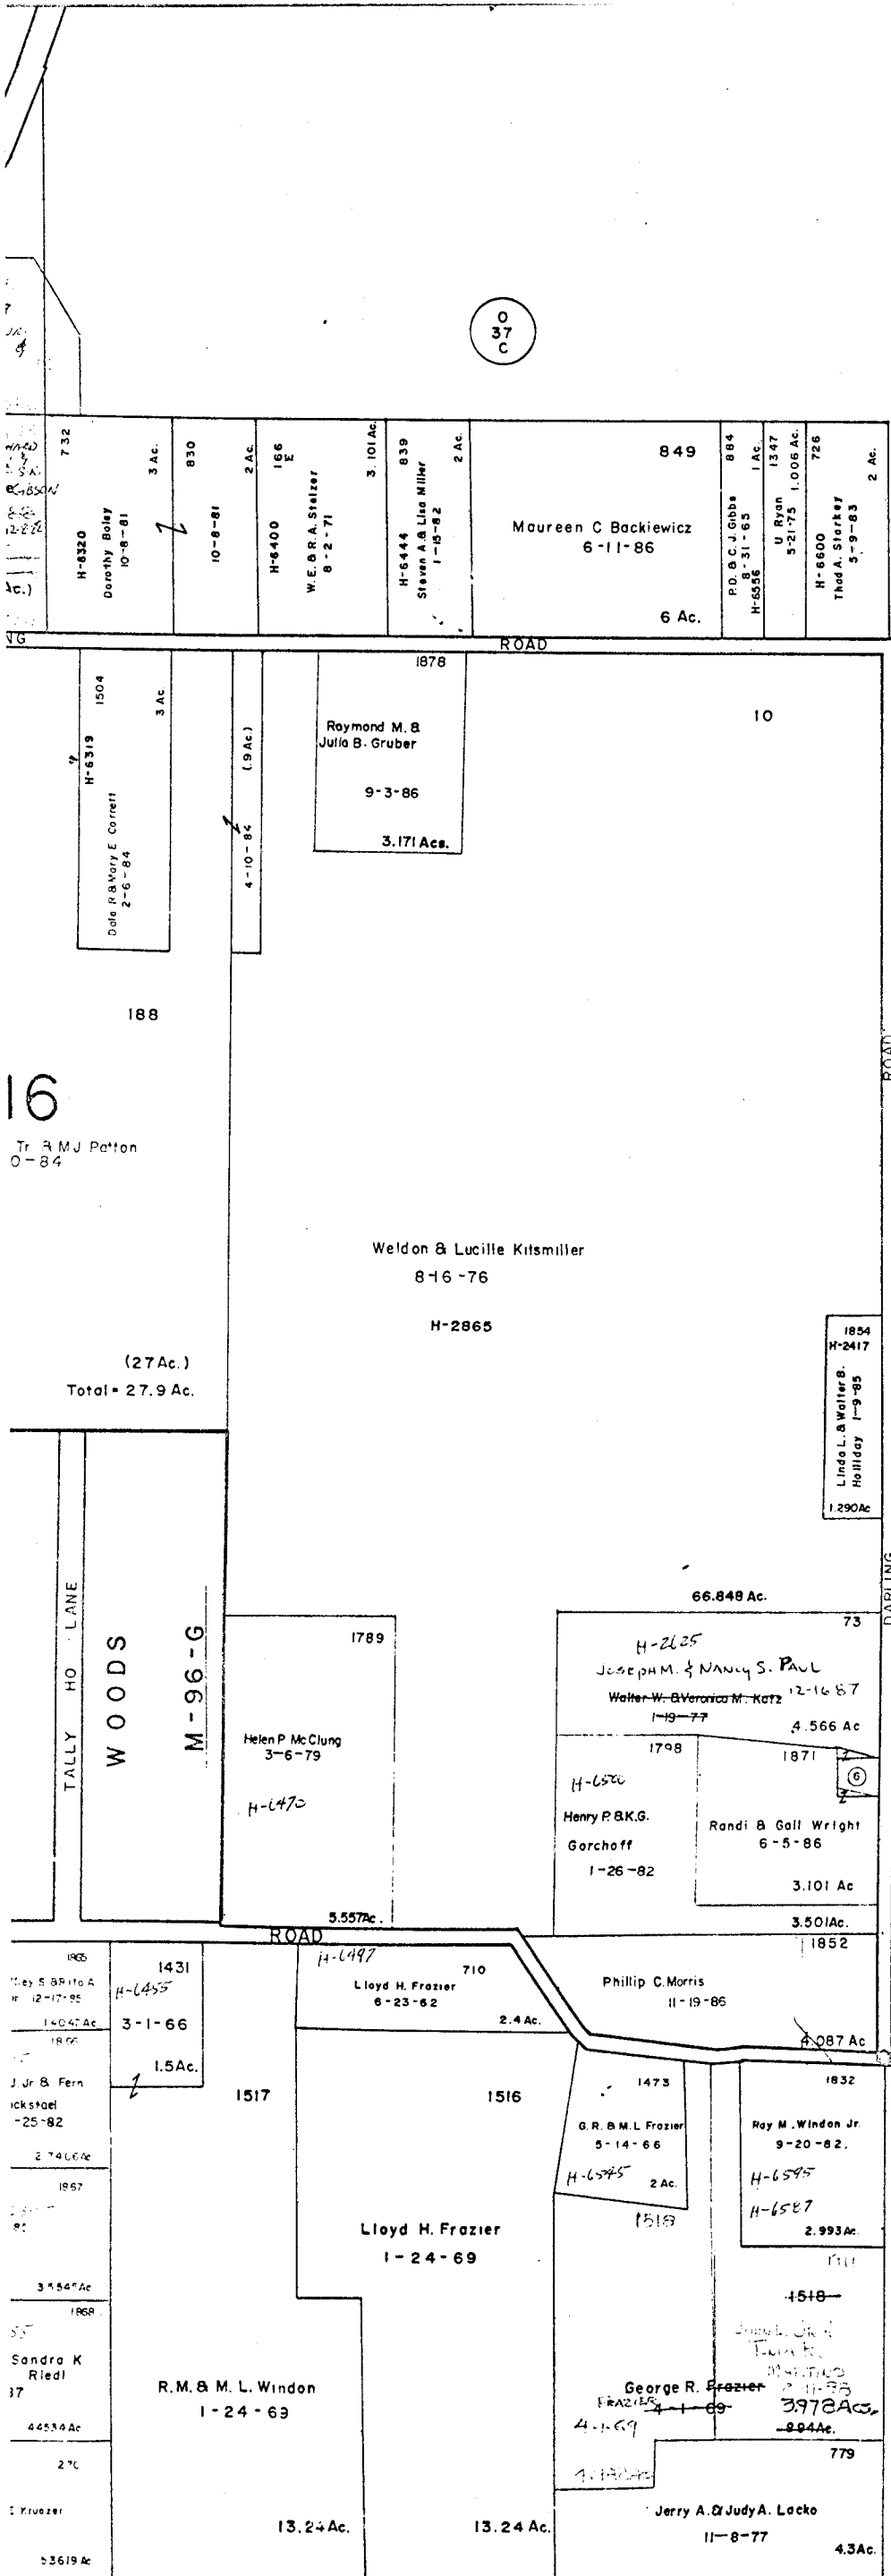

0
37
C

0
38
C

0
38
C

0
37
J

- ① 575 R.D. B.S. Ishmoel 6-23-64 .487 Ac. H-6290
- ② 1367 G.M. West 9-30-66 .693 Ac. H-6286
- ③ 1201 R.F. & L. Ballenger 2-10-65 1 Ac.
- ④ 322 Richard B. & Jill M. Berleson 7-26-77 .05 Ac.
- ⑤ 1541 Columbia Gas of Ohio 2-4-70 .028 Ac.
- ⑥ 11 Jefferson Twp. Tr. 5-20-69 .19 Ac.