

0-38-J
JEFFERSON TWP.
R16 TWP1

SCALE 1"=200'

E = HIWAY EASEMENT
TAXING DISTRICT DISTRICT CODE
LICKING HTS. S.D. LICKING CTY 171
JEFFERSON TWP 170


H---HOUSE NUMBERS

FRANKLIN COUNTY SURVEY MONUMENTS

- ① 794 Harold & June R. Fainter 4-28-82 .607 Ac.
- ② 1008 B.D. & C.B. Storch 3-13-54 .80 Ac.
- ③ 1104 B.D. & C. Storch 9-16-55 .40 Ac.
- ④ 1226 Mabel C. Rehl 3-9-70 .40 Ac.
- ⑤ 1227 Mabel C. Rehl 3-9-70 .80 Ac.
- ⑥ 832 Robert F. Klose 11-3-83 1 Ac.
- ⑦ 1189 F.H. Jr. & E. VonAlmick 3-15-57 .535 Ac.
- ⑧ 1219 R.T. & E.E. Frank 3-13-73 1.2 Ac.
- ⑨ 1220 L.C. & B.J. Miller 6-26-71 .8 Ac.
- ⑩ 172 L.C. & B.J. Miller 2-9-57 1 Ac.

0
38
F

6

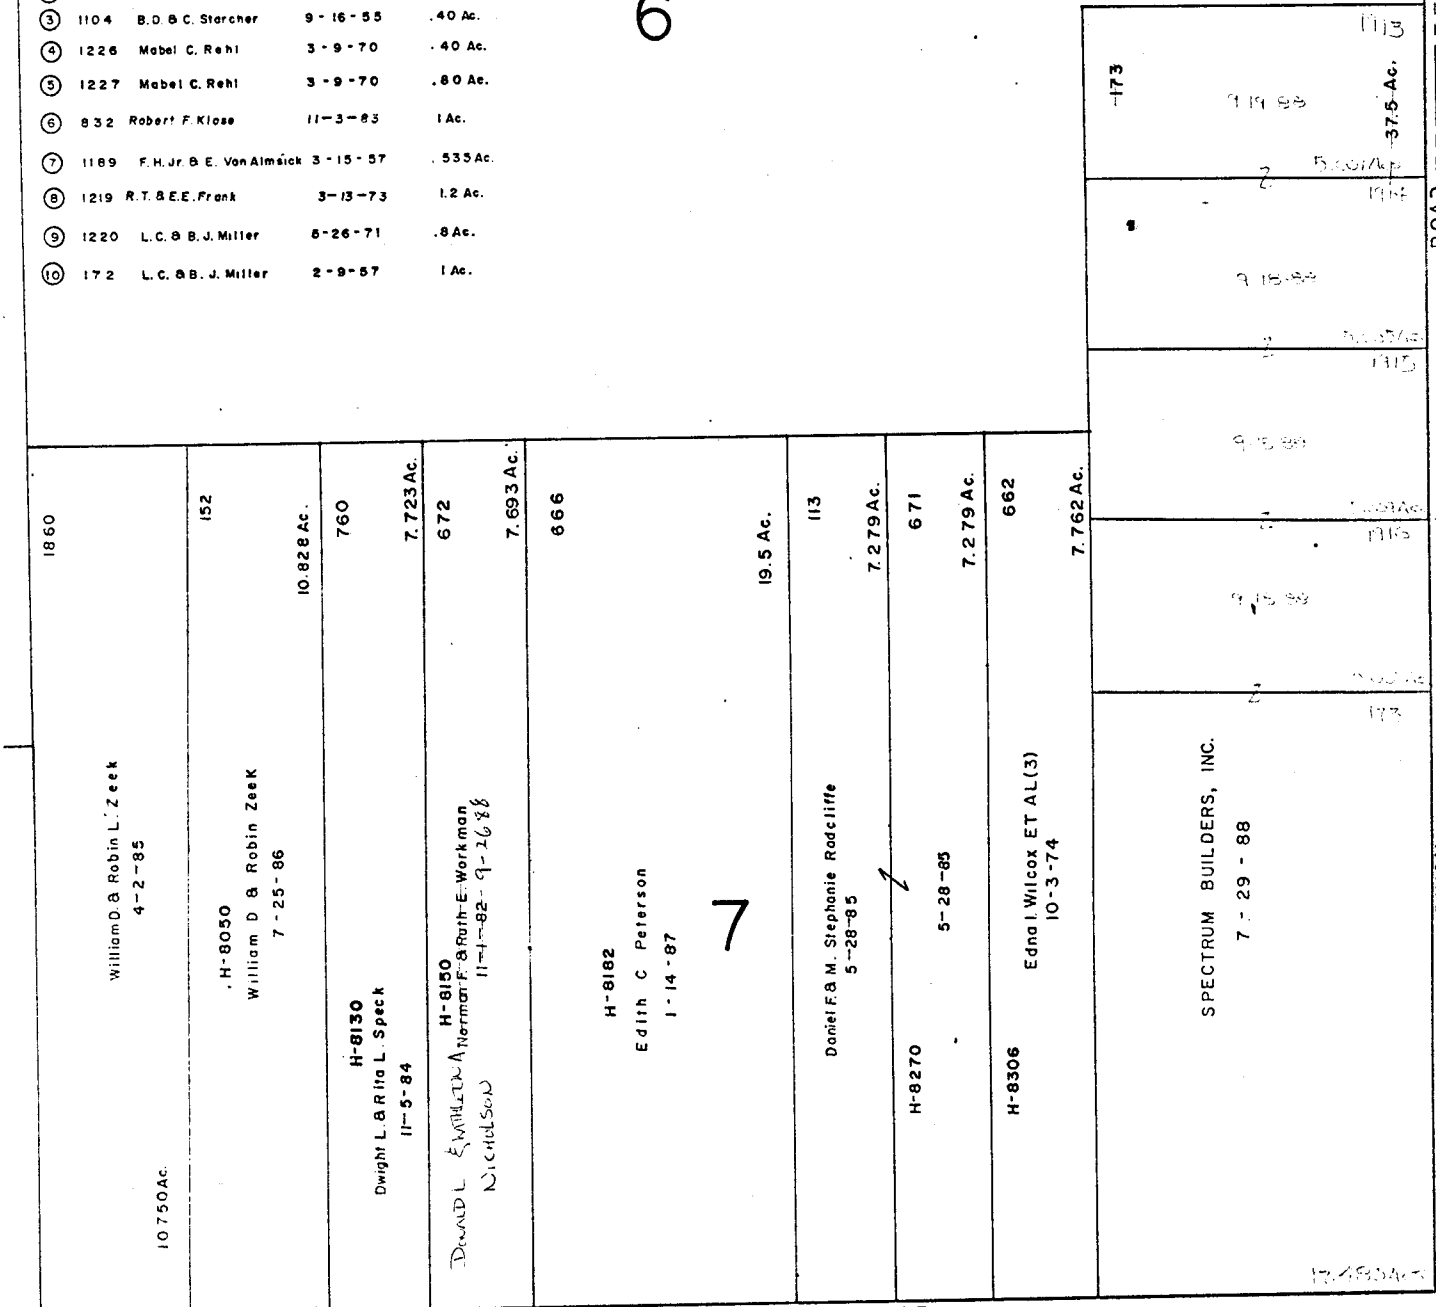


DIXON ROAD

C O U N T Y

CORNERS

ROAD

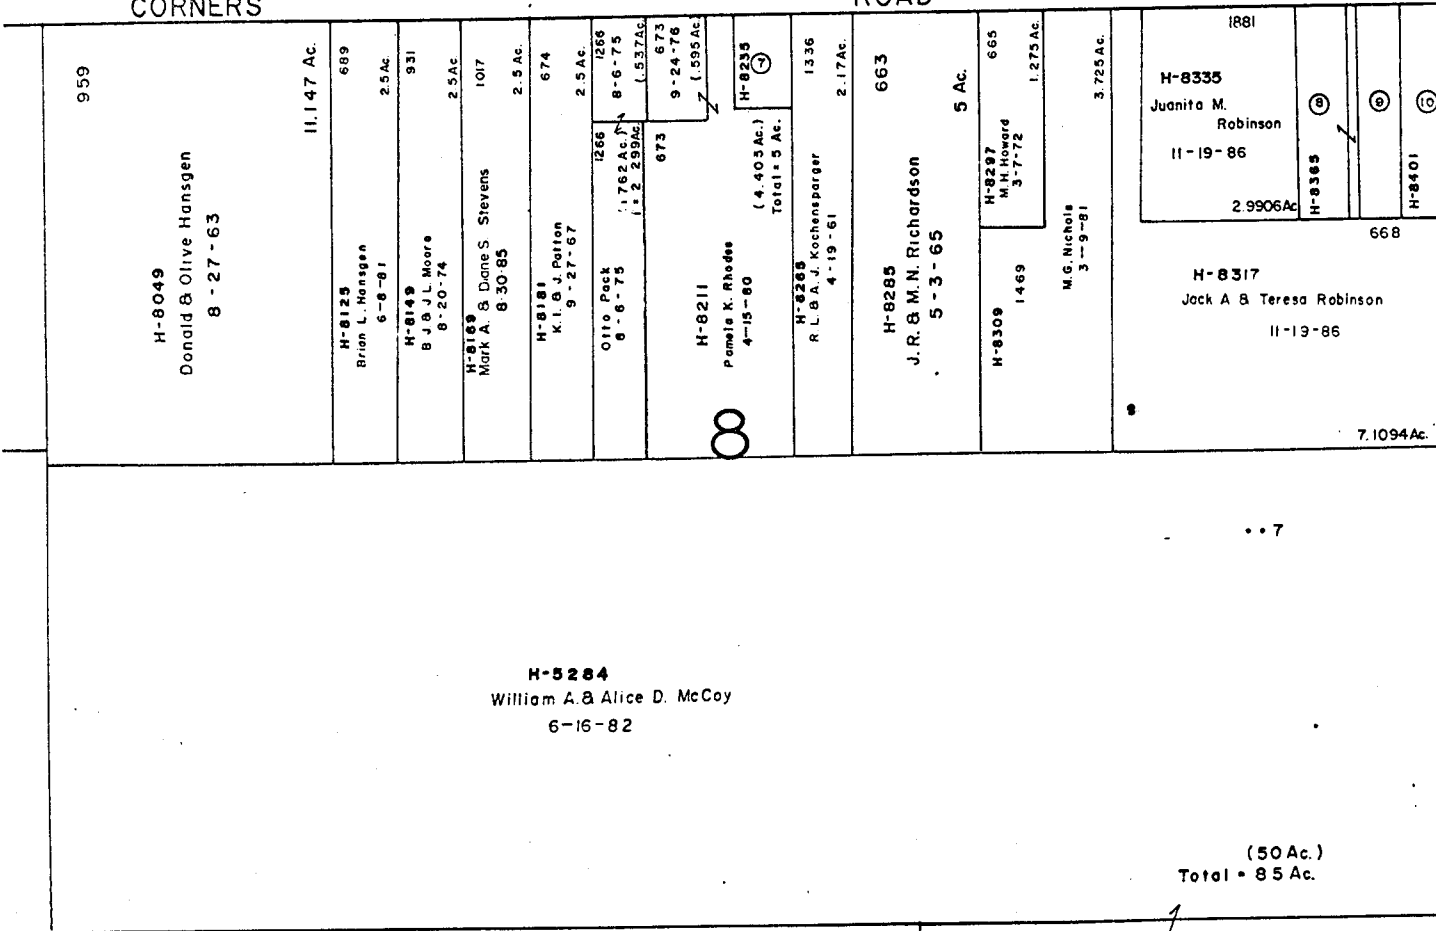

L I C K I N G

(50 Ac.)
Total = 85 Ac.

40