

HAVENS

CORNERS

Board of Education Jefferson Twp. 5-18-27

12-30-47

11-5-53

4-7-58

CLARMAN HEIGHTS

CLARMAN

ST STEPHENS CT

ST MARTIN CT

JONSOL COURT

HEIGHTS NO. 2

N-39-G

Board of Education 9-5-61

12Ac

Jefferson Local Board of Education 6-22-67

3932

Village of Gahanna 2-20-68

4.584 Ac

(Survey) 5.481 Ac

HUNTERS RIDGE

FLEETRAN AVE

FLEETRAN

FAWDALE PLACE

LANDOVER ROAD

LANDOVER PLACE

ROCKY FORK BLVD.

WINDY CT

See N-39-H

4237 Marathon Oil Co. 10-7-69 .101 Ac

HUNTERS RIDGE

N-39-H

HARROW COURT

HARROW BLVD.

CAROWAY

CAHO

HUNTERS RIDGE

SEC. 4

N-39-HHH

See N-39-HH

HUNTERS RIDGE

WARLOCK COURT

DUNOON DRIVE

See N-39-HH

44.566

LYTTON WAY

SEC. 2

HUNTERS RIDGE

MORRISON ROAD

WATERBURY

BEAVERBROOK

BOULEVARD

CORINGTON

LYTTON WAY

HUNTERS RIDGE

SEC. 3

N-39-HHH

SEC. 3

See N-39-HH

Little Angle Church of Old Regular Baptist Church of Jesus Church

HUNTERS RIDGE

HAYLOCK CT

LYTTON CT

HUNTERS RIDGE

N-39-HH

BEAVERBROOK

HAMILTON ROAD

SECTION 8

4

VIRGINIA COURT

State of Ohio 3-10-71

State of Ohio 3-10-71

State of Ohio 4-6-71

State of Ohio 2-5-71

4-6-71

State of Ohio 1-13-72

10-44 Ac 12-27 Ac

John J. Derson Sr. 10-6-87

Paul G. Glarhart 3-1-52

3 Ac

Kathleen Phillips 7-9-86

2.788 Ac


3.4 Ac

J.L. Vanner 7-7-82

9.15 Ac

TAYLOR

SCALE 1" = 200'
 E-HIGHWAY EASEMENT
 TAXING DISTRICTS DISTRICT CODE
 JEFFERSON 170
 CITY OF GAHANNA 025
 H---HOUSE NUMBERS

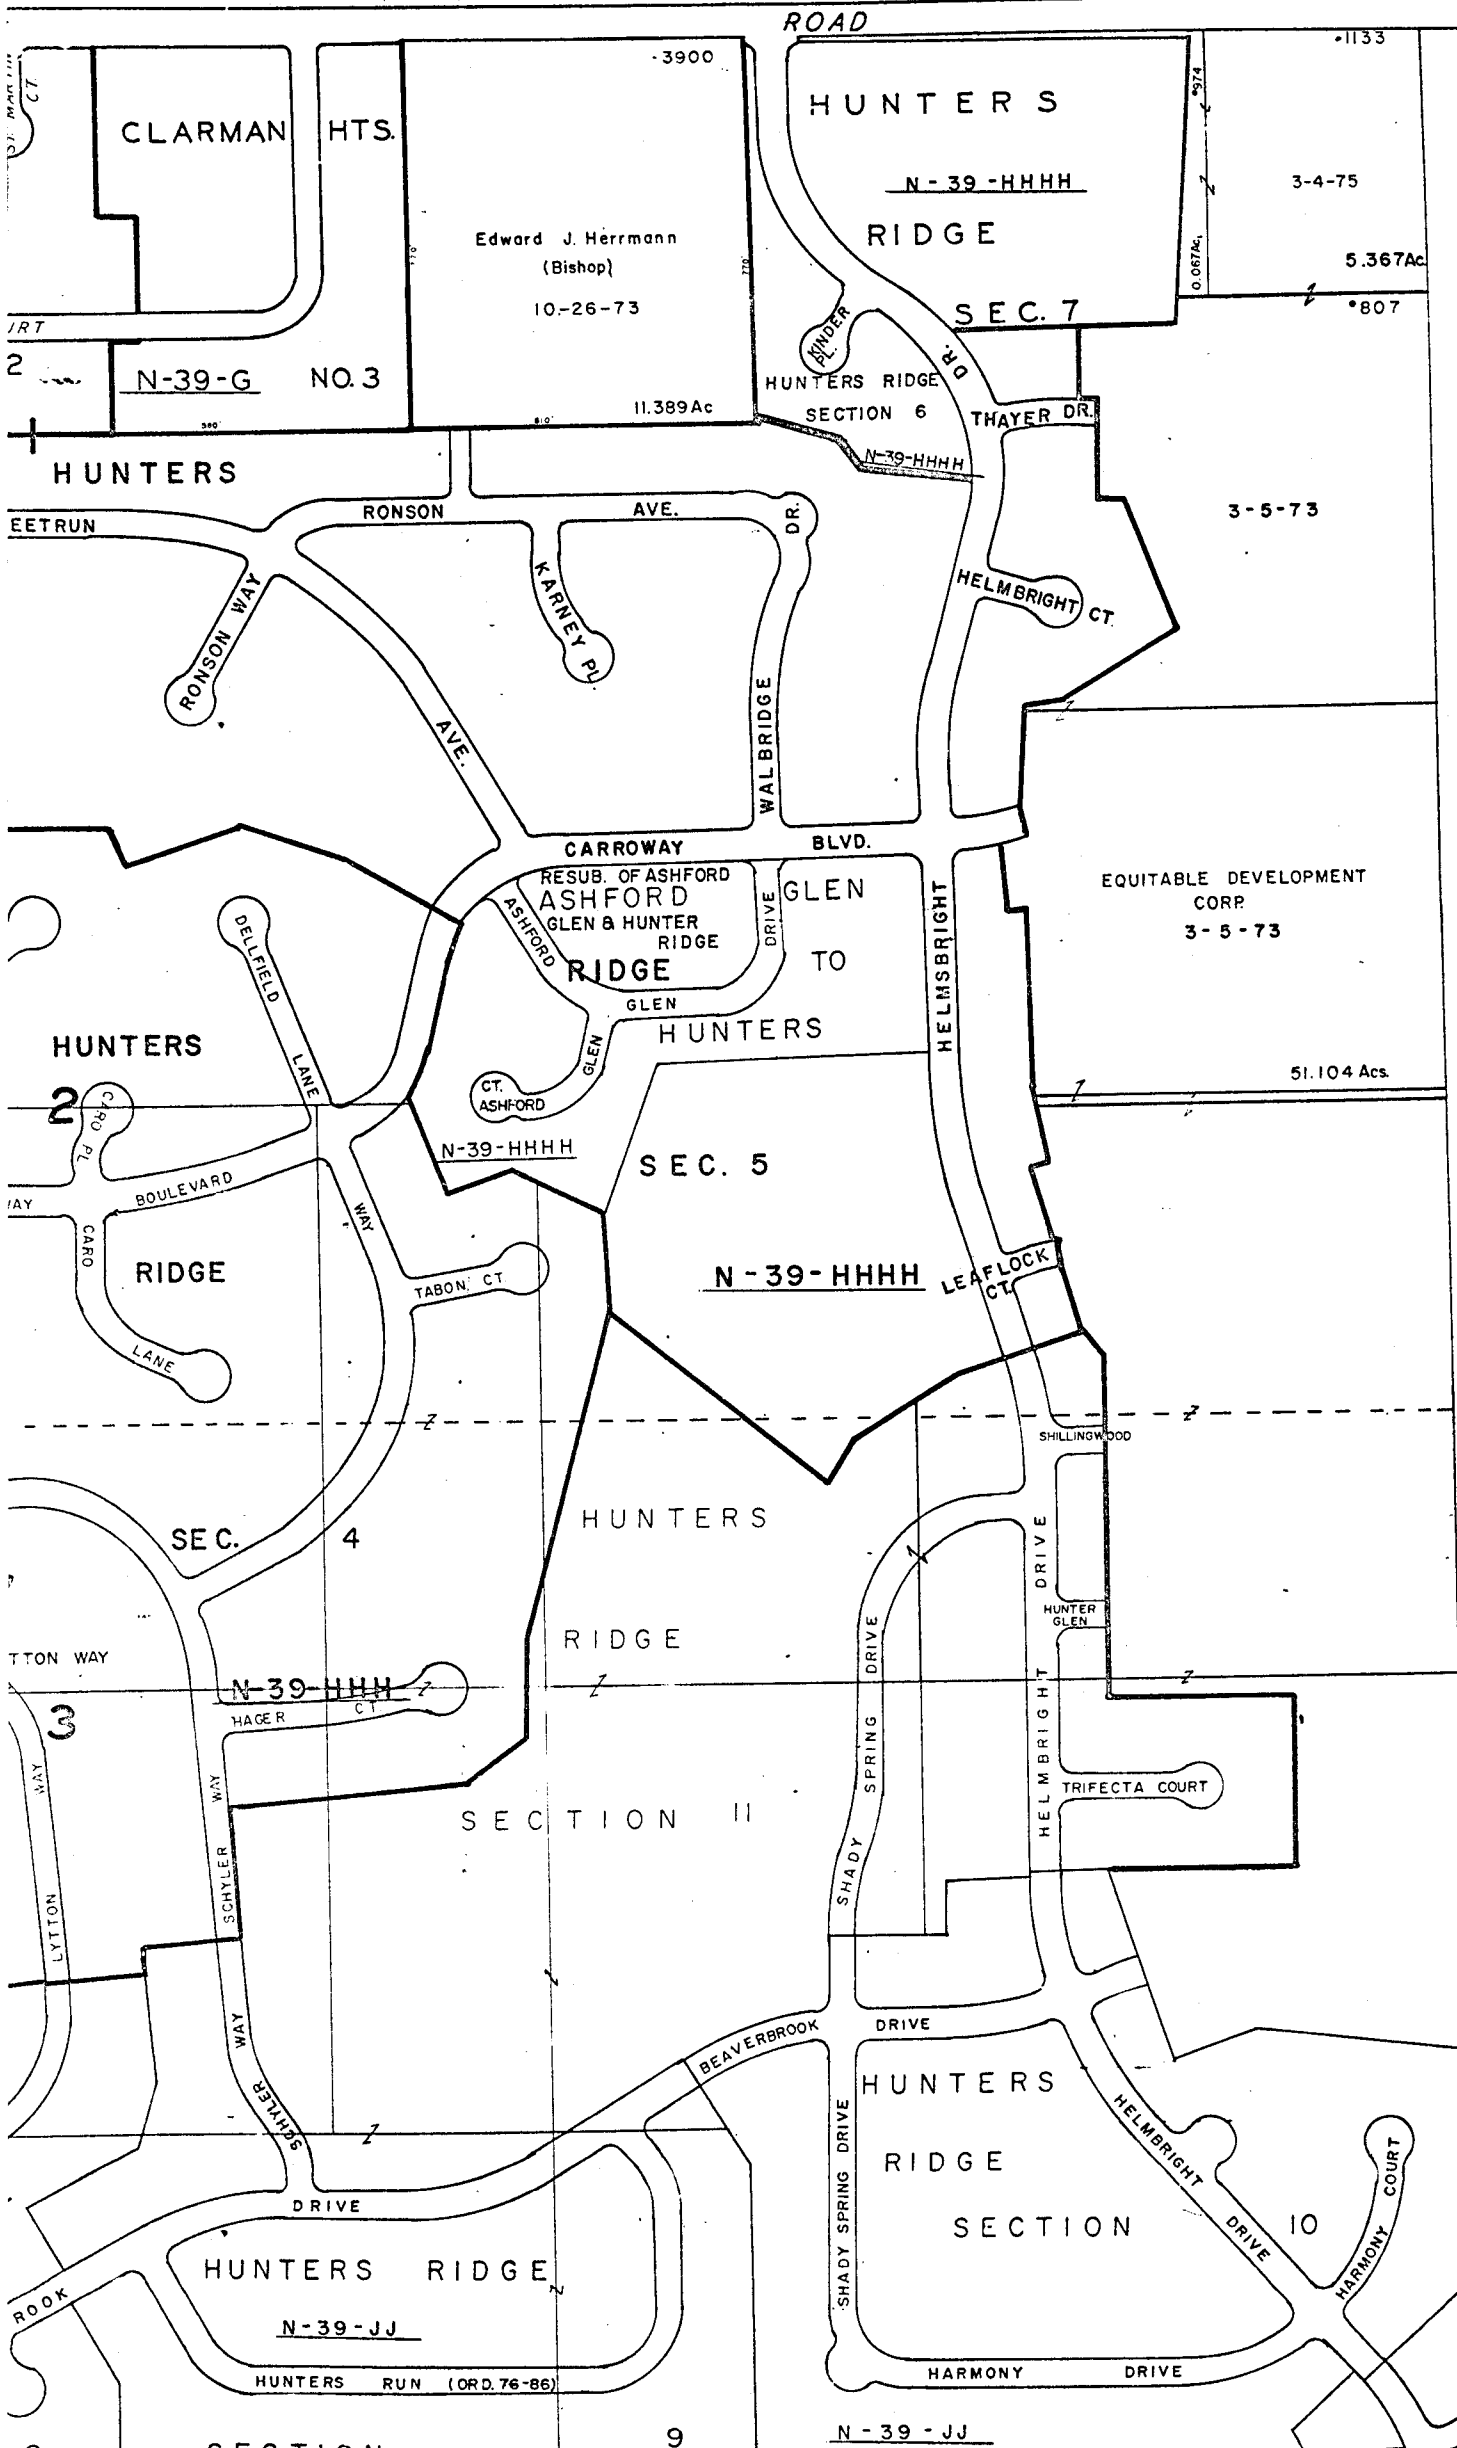

3Ac Kathleen Phillips 7-9-86	1.5Ac J.L. Yeager 7-7-82	1.5Ac J.H.M. Bonds 7-30-82	1.5Ac Shannon M. & Lynn W. Goldrick 6-27-85	1.5Ac Gerardine Rutter 2-25-81	1.5Ac A.H. Yeager 1-29-82	1.998Ac Bruce A. & Gloria J. Rowland 4-21-87	3Ac L. Tucker 9-30-77	3Ac Joseph F. & D. Spanovich 4-15-83	3Ac Lurabell Murray 8-25-82	3Ac Kenneth Murray 8-25-82	3Ac D.L. & M.K. Willis 1-29-71	3Ac D.W. & N.J. Brown 4-8-66	3Ac C.A. & R.M. Toy 11-12-46	2Ac John & Bridget Drawell 8-21-74	2Ac L. Urlicks 11-24-76	2Ac Leonard M. Long 8-2-83	2Ac W.L. & M.J. Tedrick 9-29-64	2Ac Alvin L. & D.J. Roberts 4-27-73	2Ac William L. Jr. & Donna S. Barnes 6-7-77	2.374Ac HARMONY COURT
------------------------------------	--------------------------------	----------------------------------	---	--------------------------------------	---------------------------------	--	-----------------------------	--	-----------------------------------	----------------------------------	--------------------------------------	------------------------------------	------------------------------------	--	-------------------------------	----------------------------------	---------------------------------------	---	---	--------------------------

0
39
B

1-Drop City Of Gahanna(Hwy) 7-21-82 0.093/

PT. OF RATHBURN WOODS SEC. 4

0
39
D