

0 57 A

570 E


570 E

D O N T W P



O-57-B

MIFFLIN TWP.
R17 TWP.1

ORSE ROAD

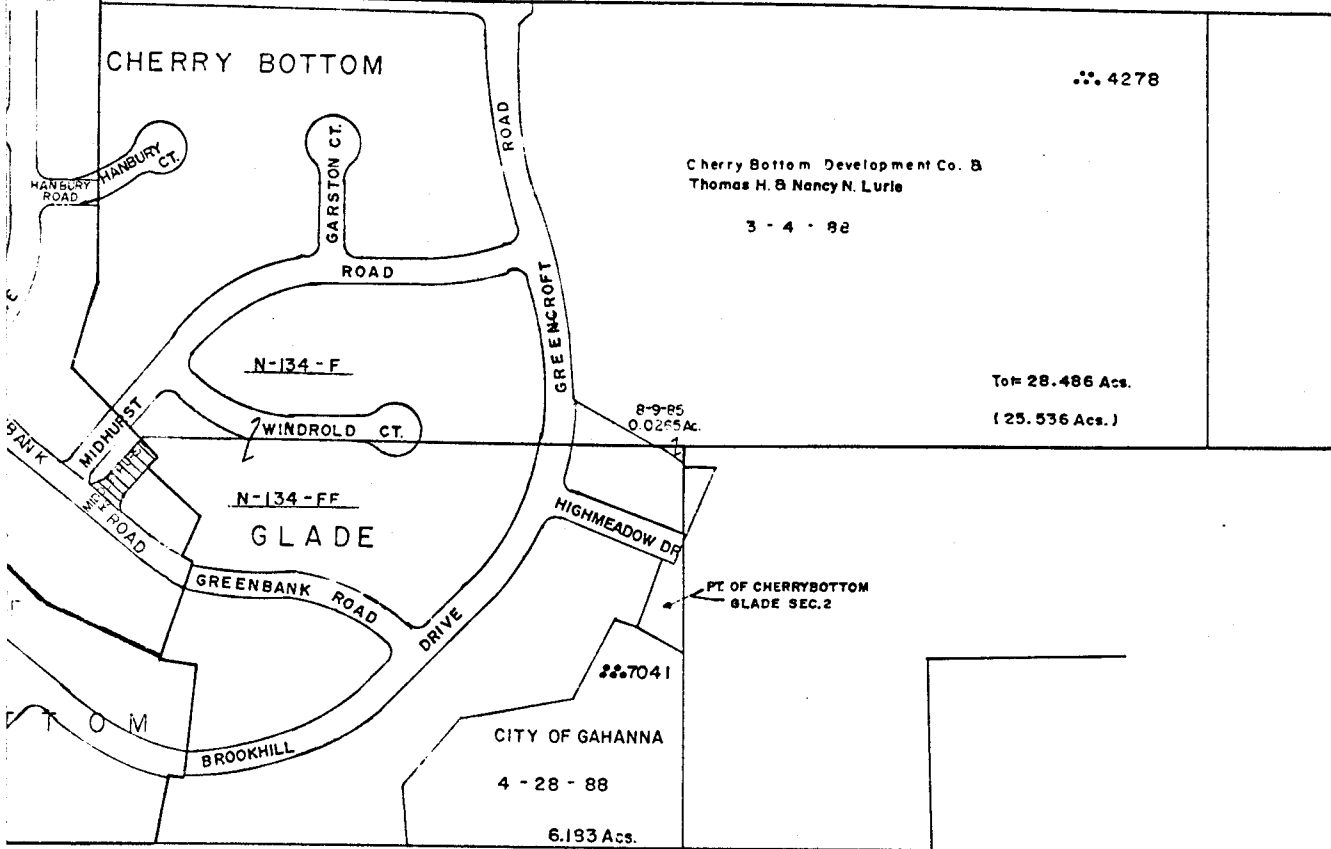

SCALE 1"=200'
E=HIGHWAY EASEMENT
TAXING DISTRICT DISTRICT CODE
CITY OF GAHANNA
GAHANNA JEFF SD 025

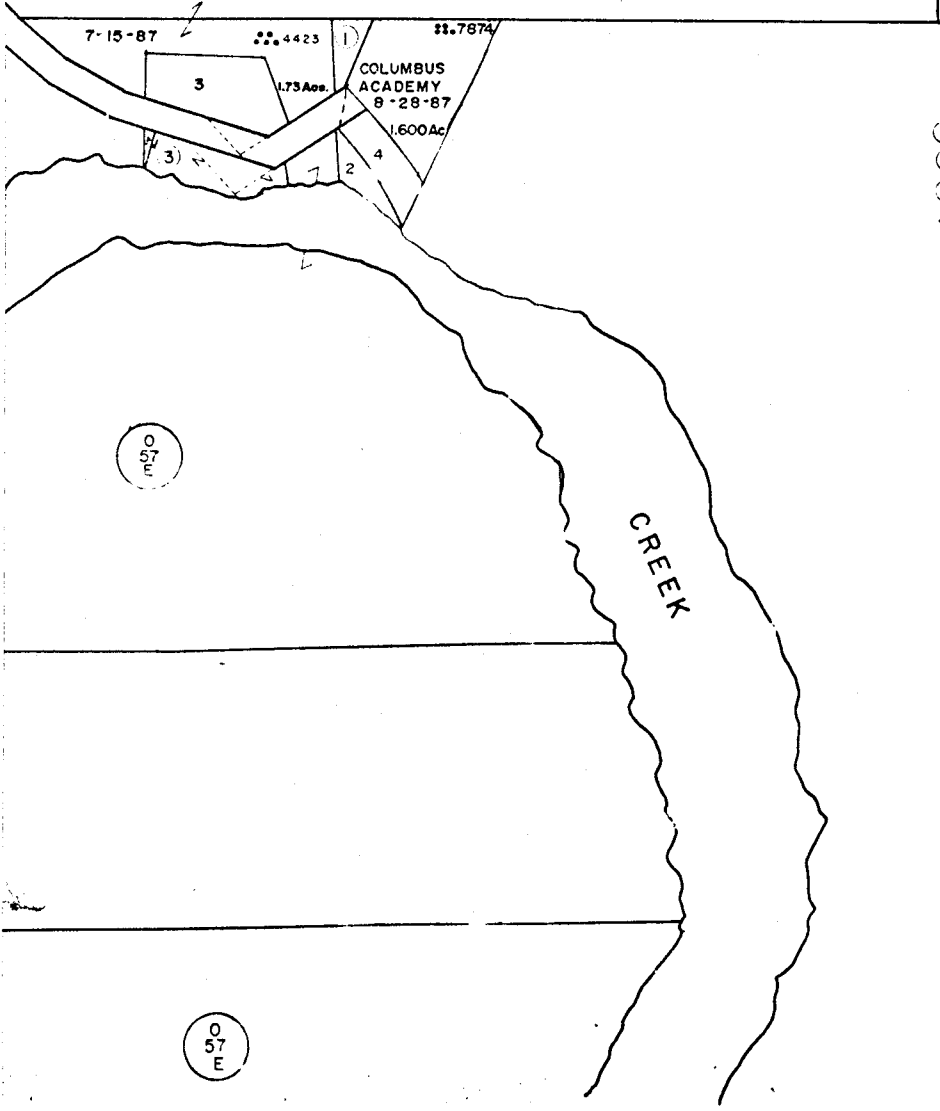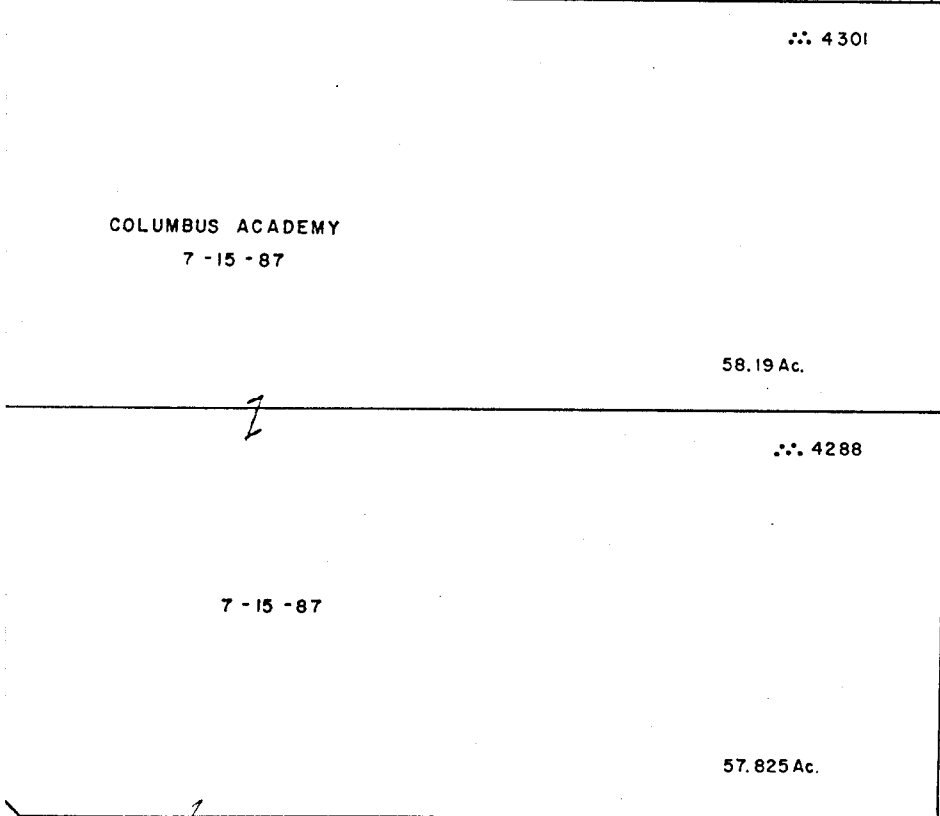

- ① 4302 COLUMBUS ACADEMY 7-15-87 18.75 SQ. RODS
- ② 4303 Mary E.M. Patton 9-17-70 0.0162 Ac.
- ③ 4345 H.A. & A.M. Peters 12-9-71 1.27 Ac.
- ④ DROP-CITY OF GAHANNA (HI-WAY) 8-18-87 0.443 Ac.

O 57 E

O 57 E

O-57-B
822