


0  
87  
A

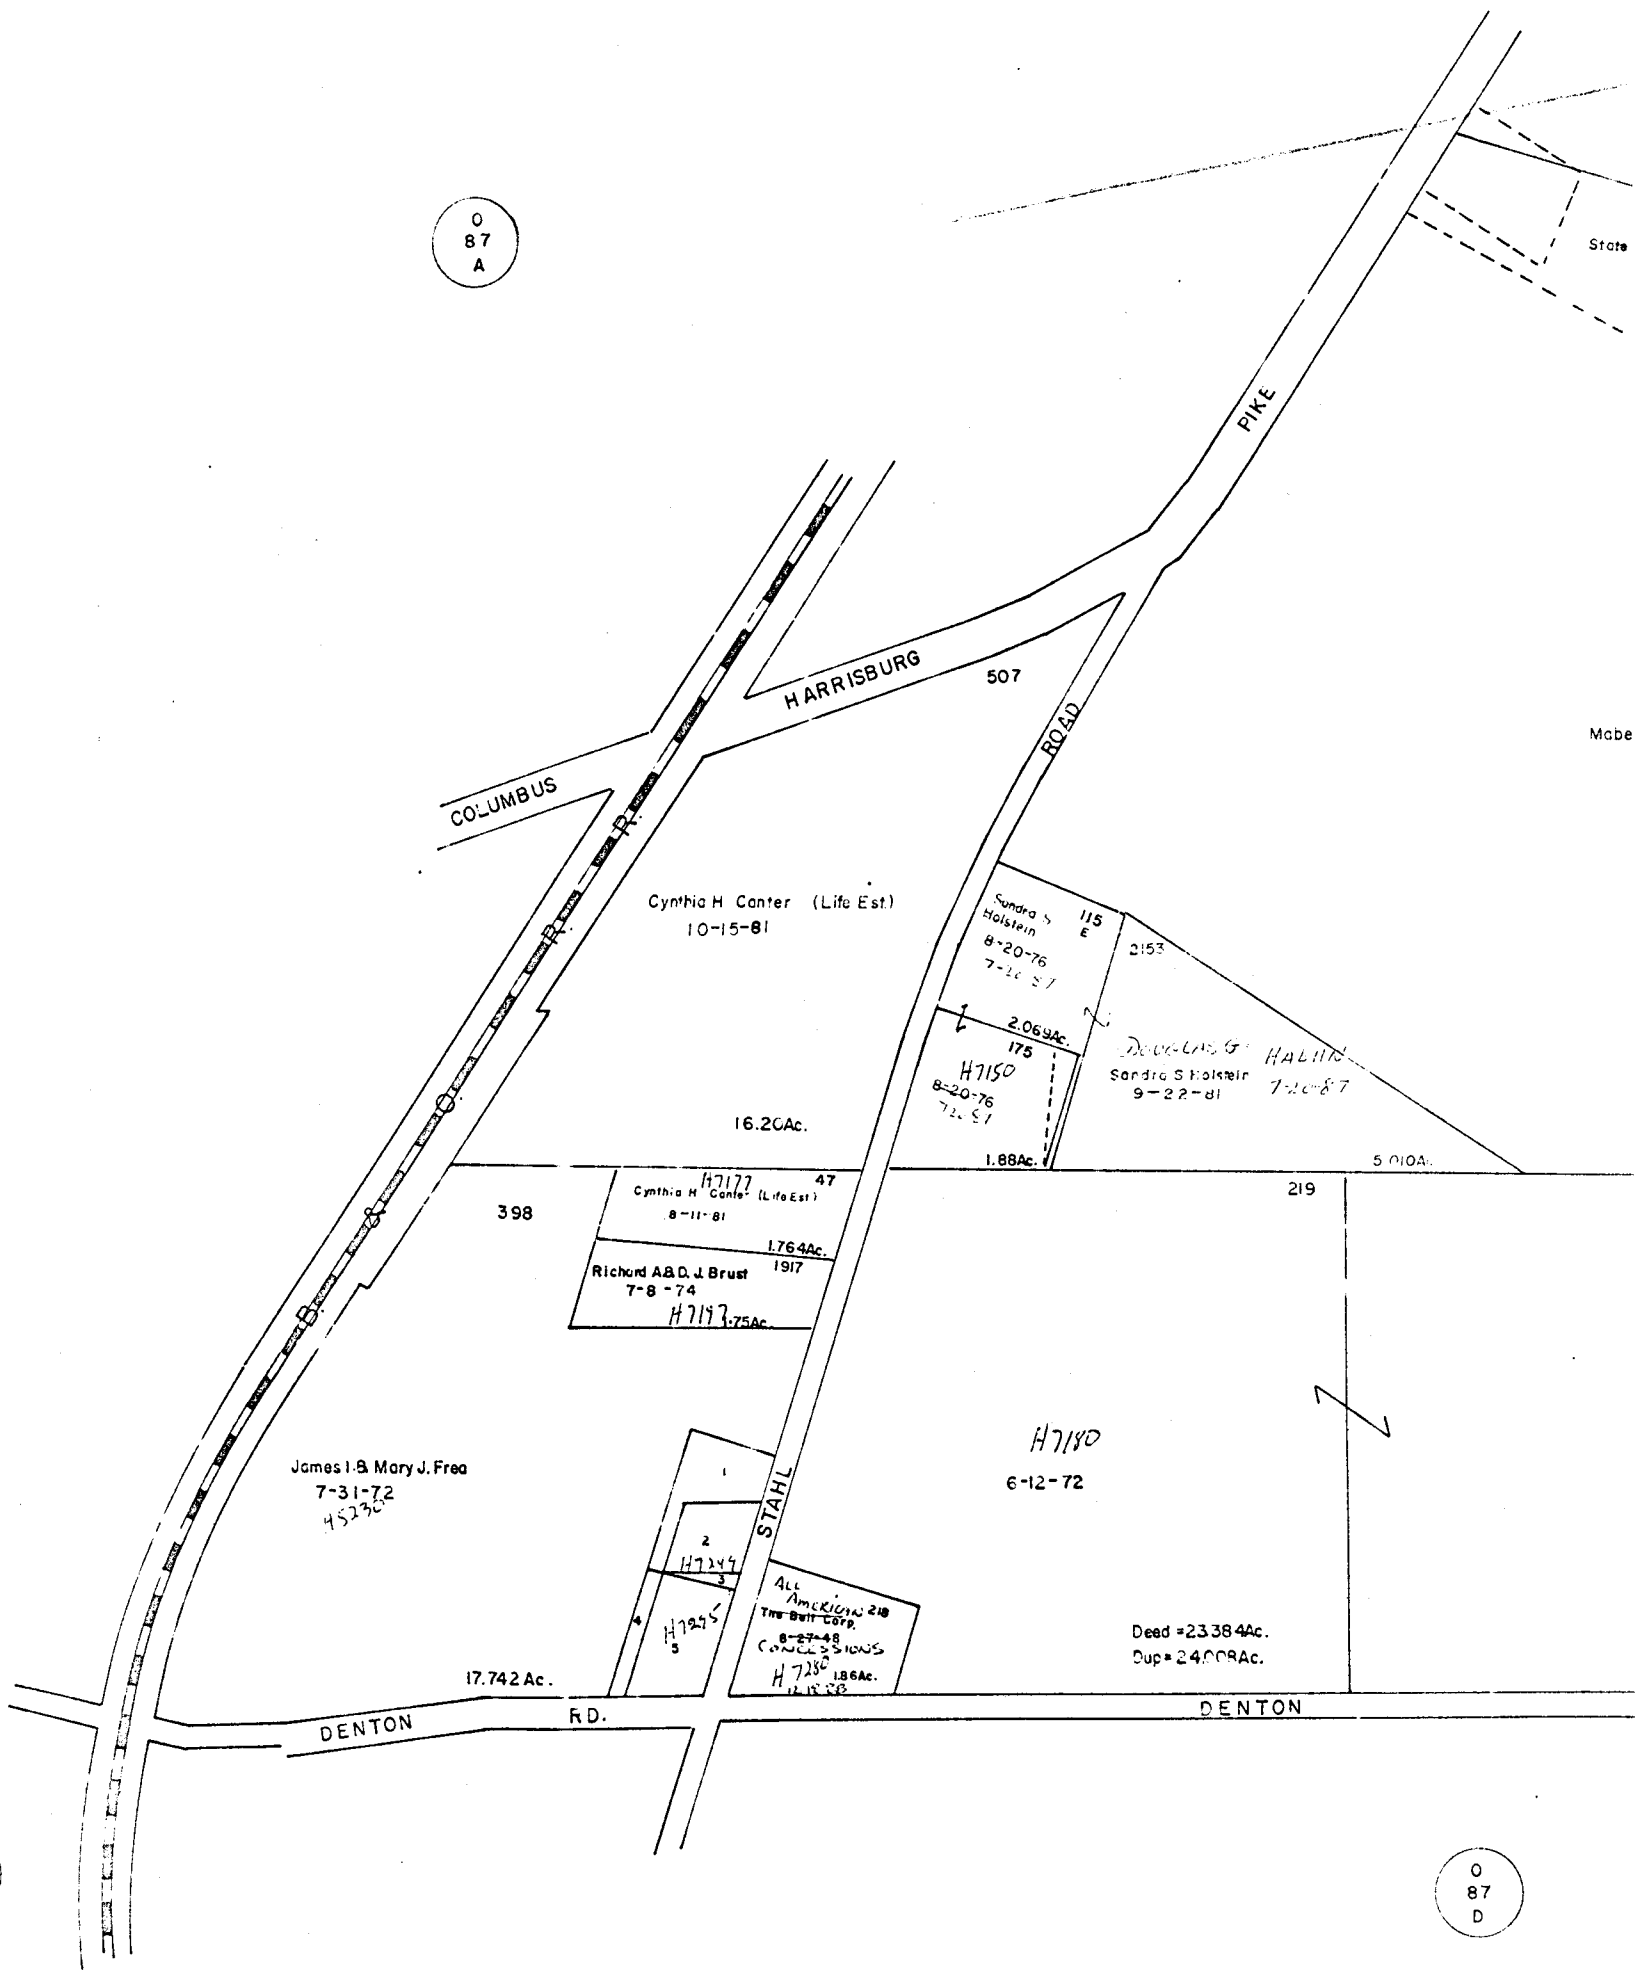

0  
85

0  
87  
D

0-87-B  
PLEASANT TWP.



SCALE 1"=200  
V.M.S.


E = HIGHWAY EASEMENT

TAXING DISTRICTS DISTRICT CODE

PLEASANT TWP 230

H--- HOUSE NUMBERS

0  
87  
C

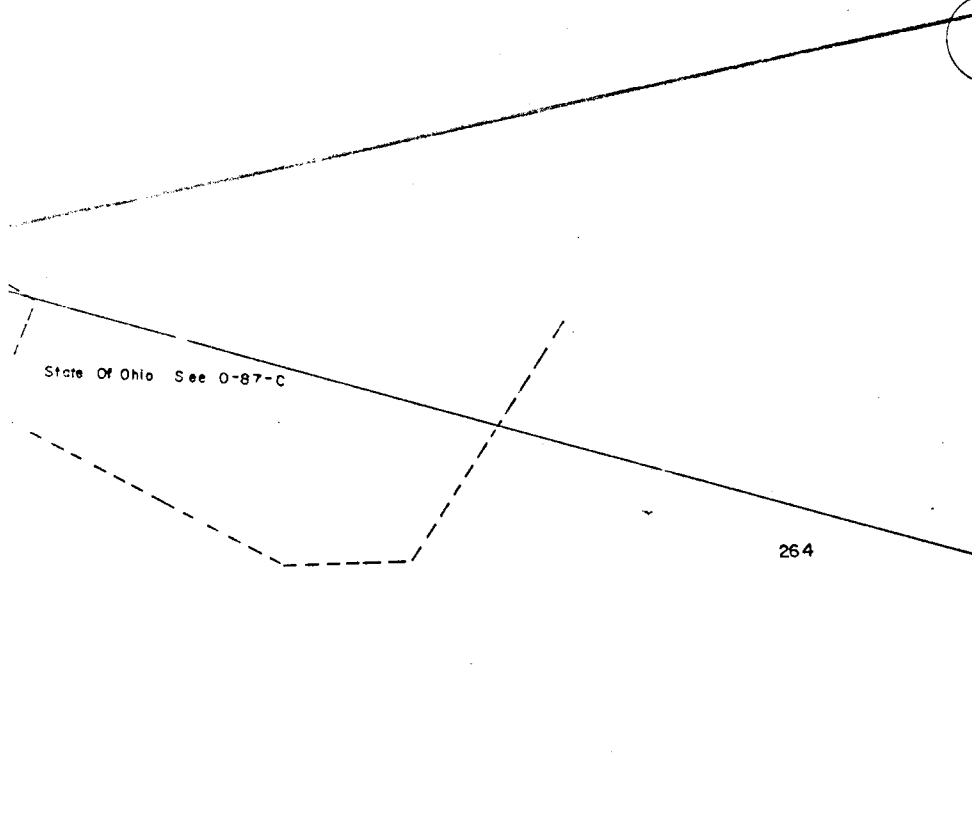

6178

Mabel L. Miller <sup>H-7176</sup>  
(Fee 1/2 L.E. 1/2) & Genevieve Sheets  
8-30-77

931

96 2549 Ac.

- 1-326 Hugh M. & Evelyn J. English 5-30-72 0.57Ac.
- 2-859 Evelyn J. English 4-16-49 0.5Ac.
- 3-288 Hugh M. & Evelyn J. English 5-30-72 0.077Ac.
- 4-295 W. Hubert & Neva L. Tigner <sup>11-26-72 11-28-72</sup> 4-27-81 0.153Ac.
- 5-391 " " " " " " " " 0.923Ac.

508

1019

Carlton R. & Ella M. Belt  
5-1-58

Total = 132.365 Ac. (30.401 Ac.)

0  
87  
E

