


SHEET NO 1

TH MILITON

1479



SHEET

10

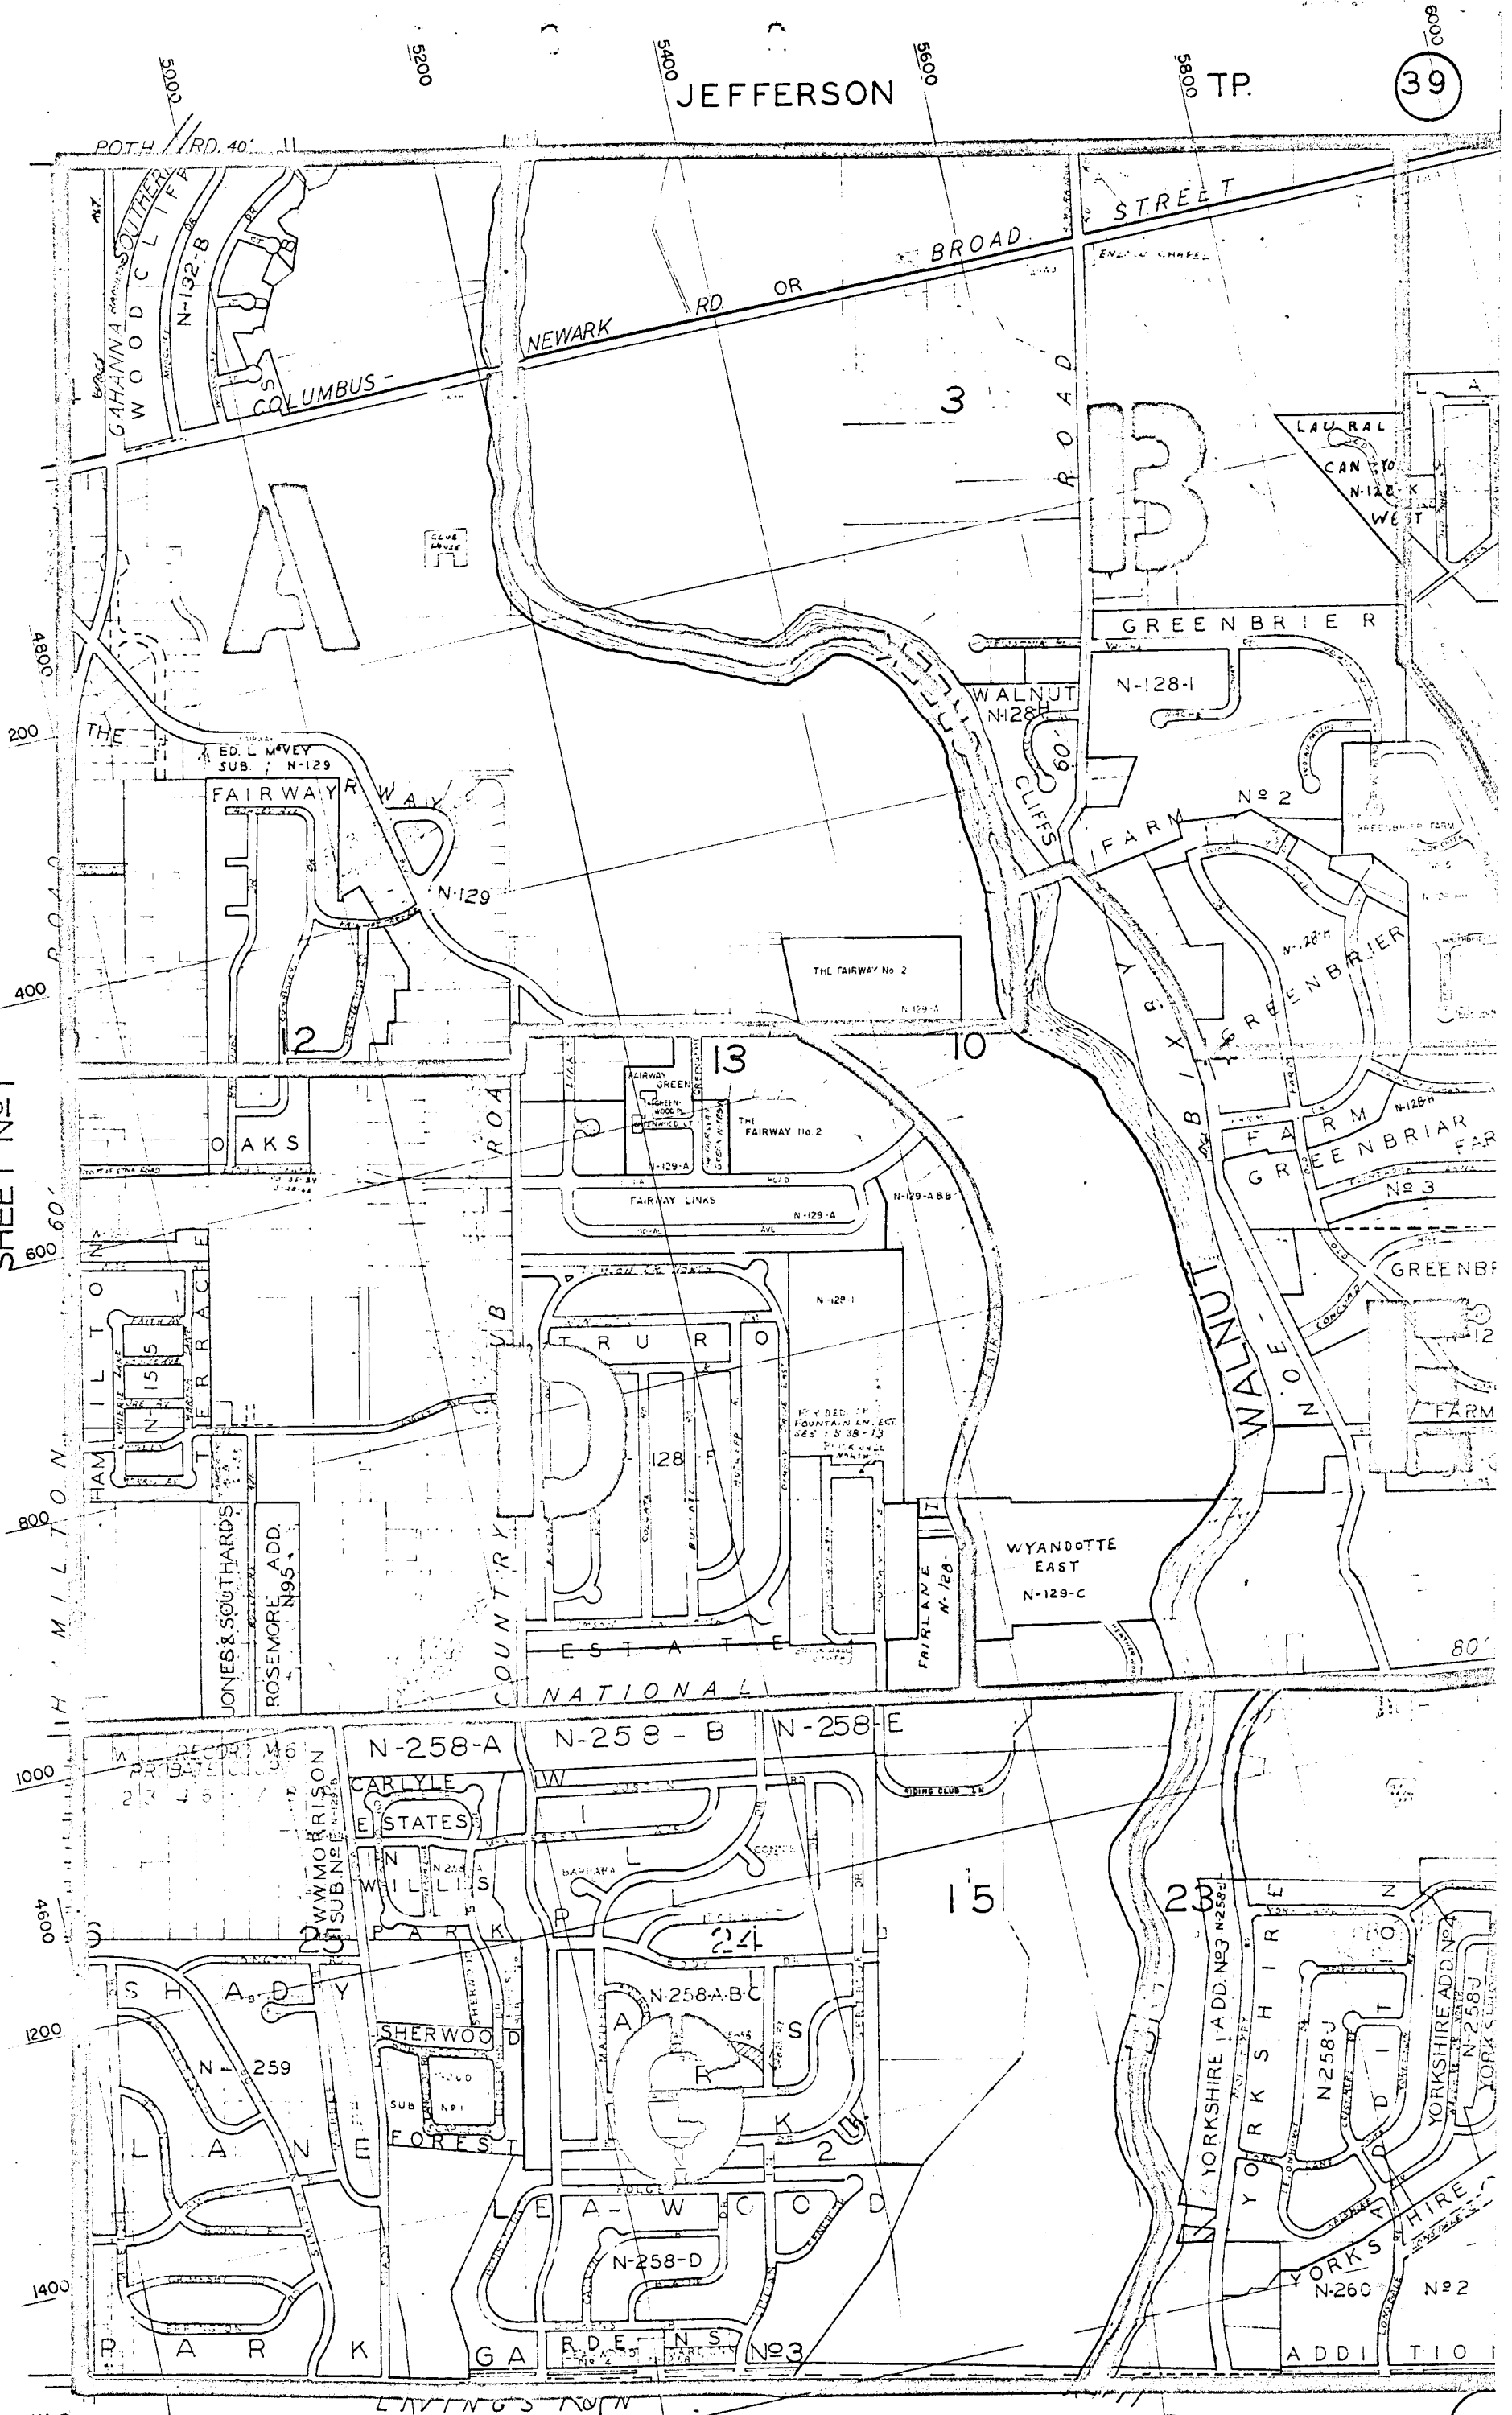

39

102

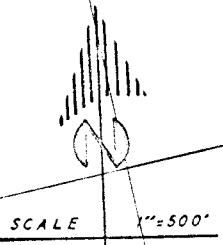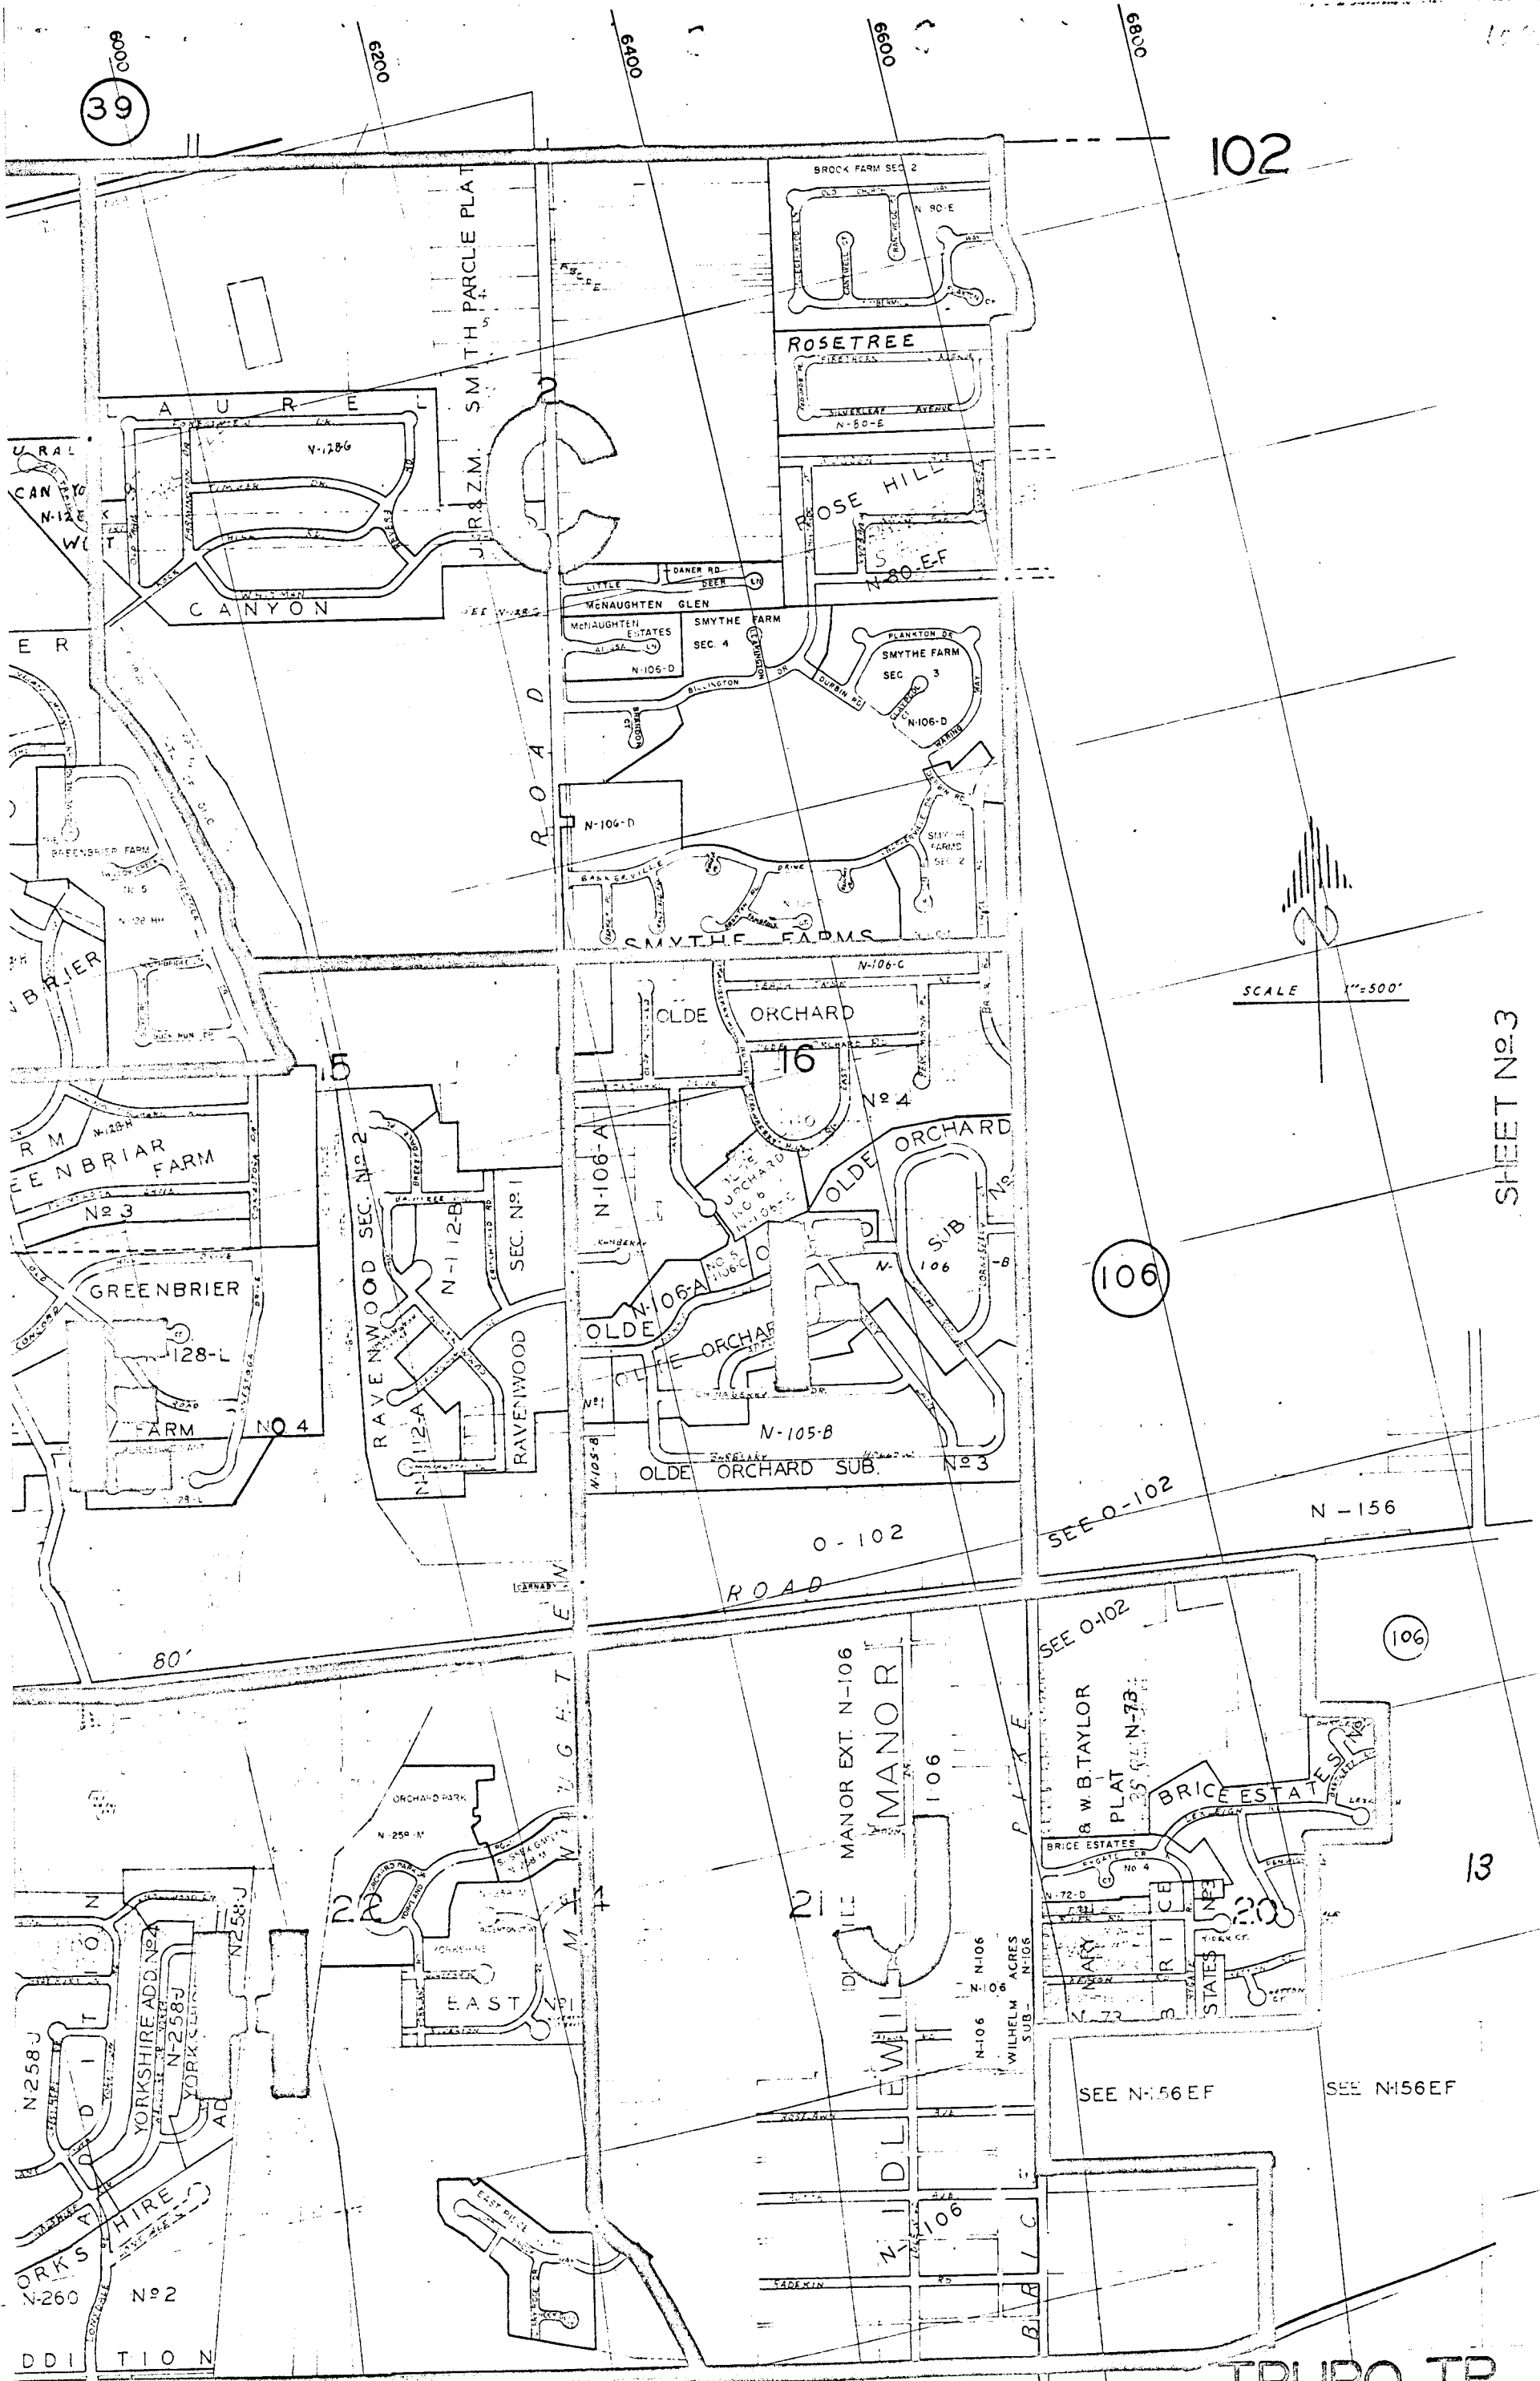

SHEET NO. 3

106

106

13

104

No 5

SHEET NO. 2

TRURO TP. R21 TP. 12

1480