

N 252 A

See 103A

1-70

City of Columbus
9-1-64

Tot. 31,960 Ac.


Melvin F. Gornall Etal (3)
12-30-65

38.469Ac

FRANK P TAYLORS
N-73
PETZINGER
ROAD SUB.

Bernard R
2-5-


Bernard R.
Ruban
2-5-74

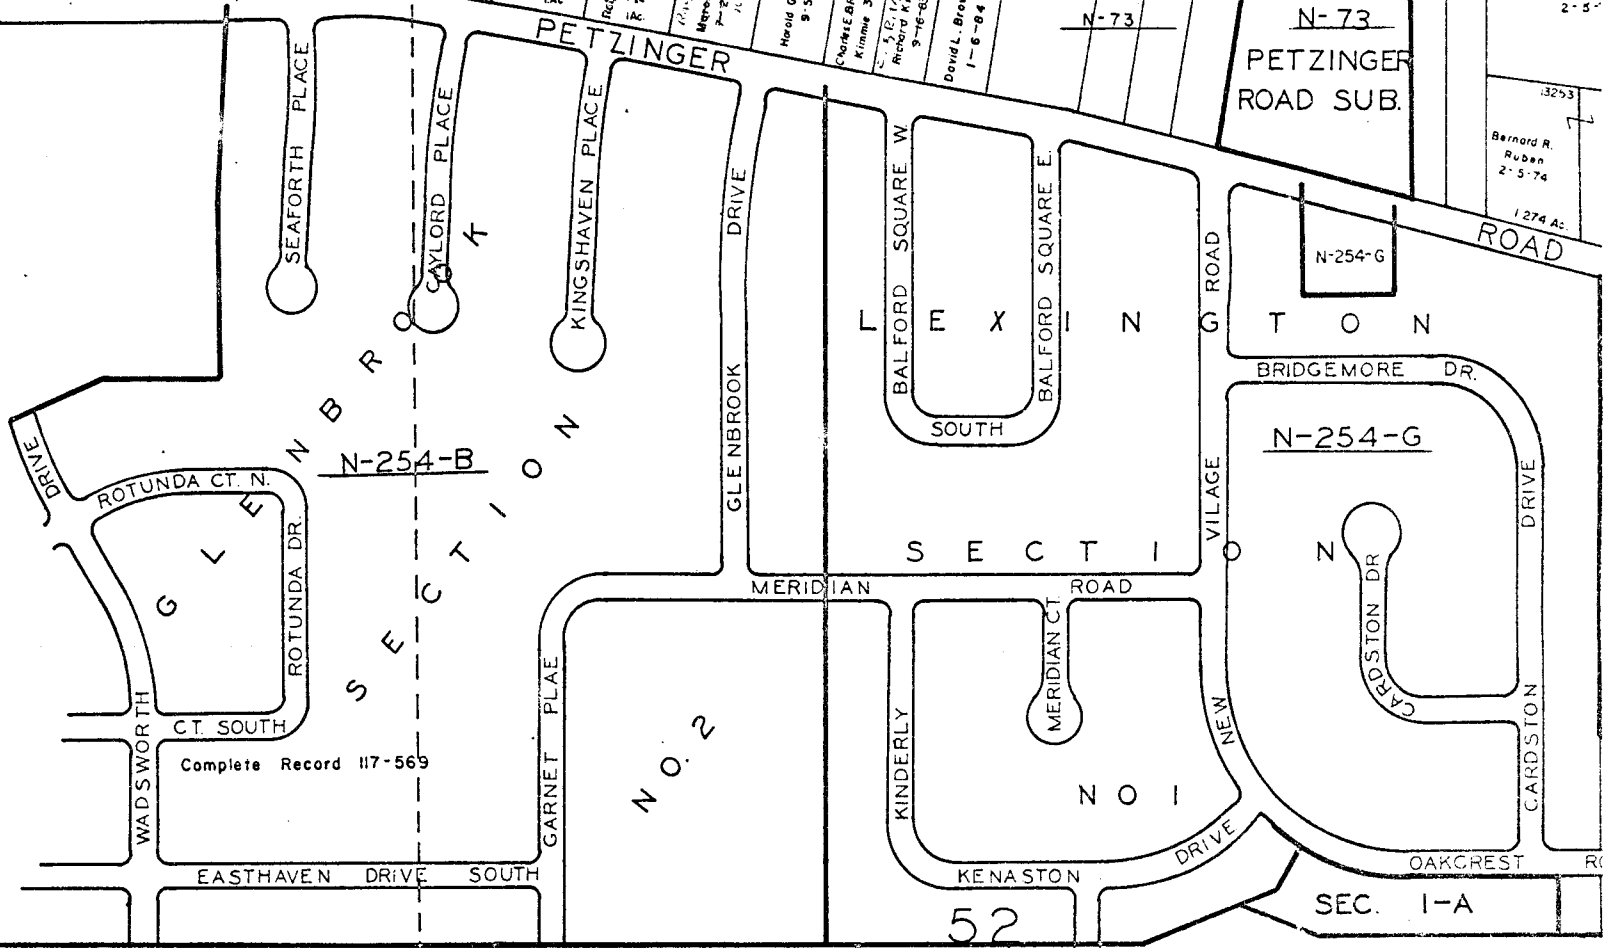

O 103 B

53

52

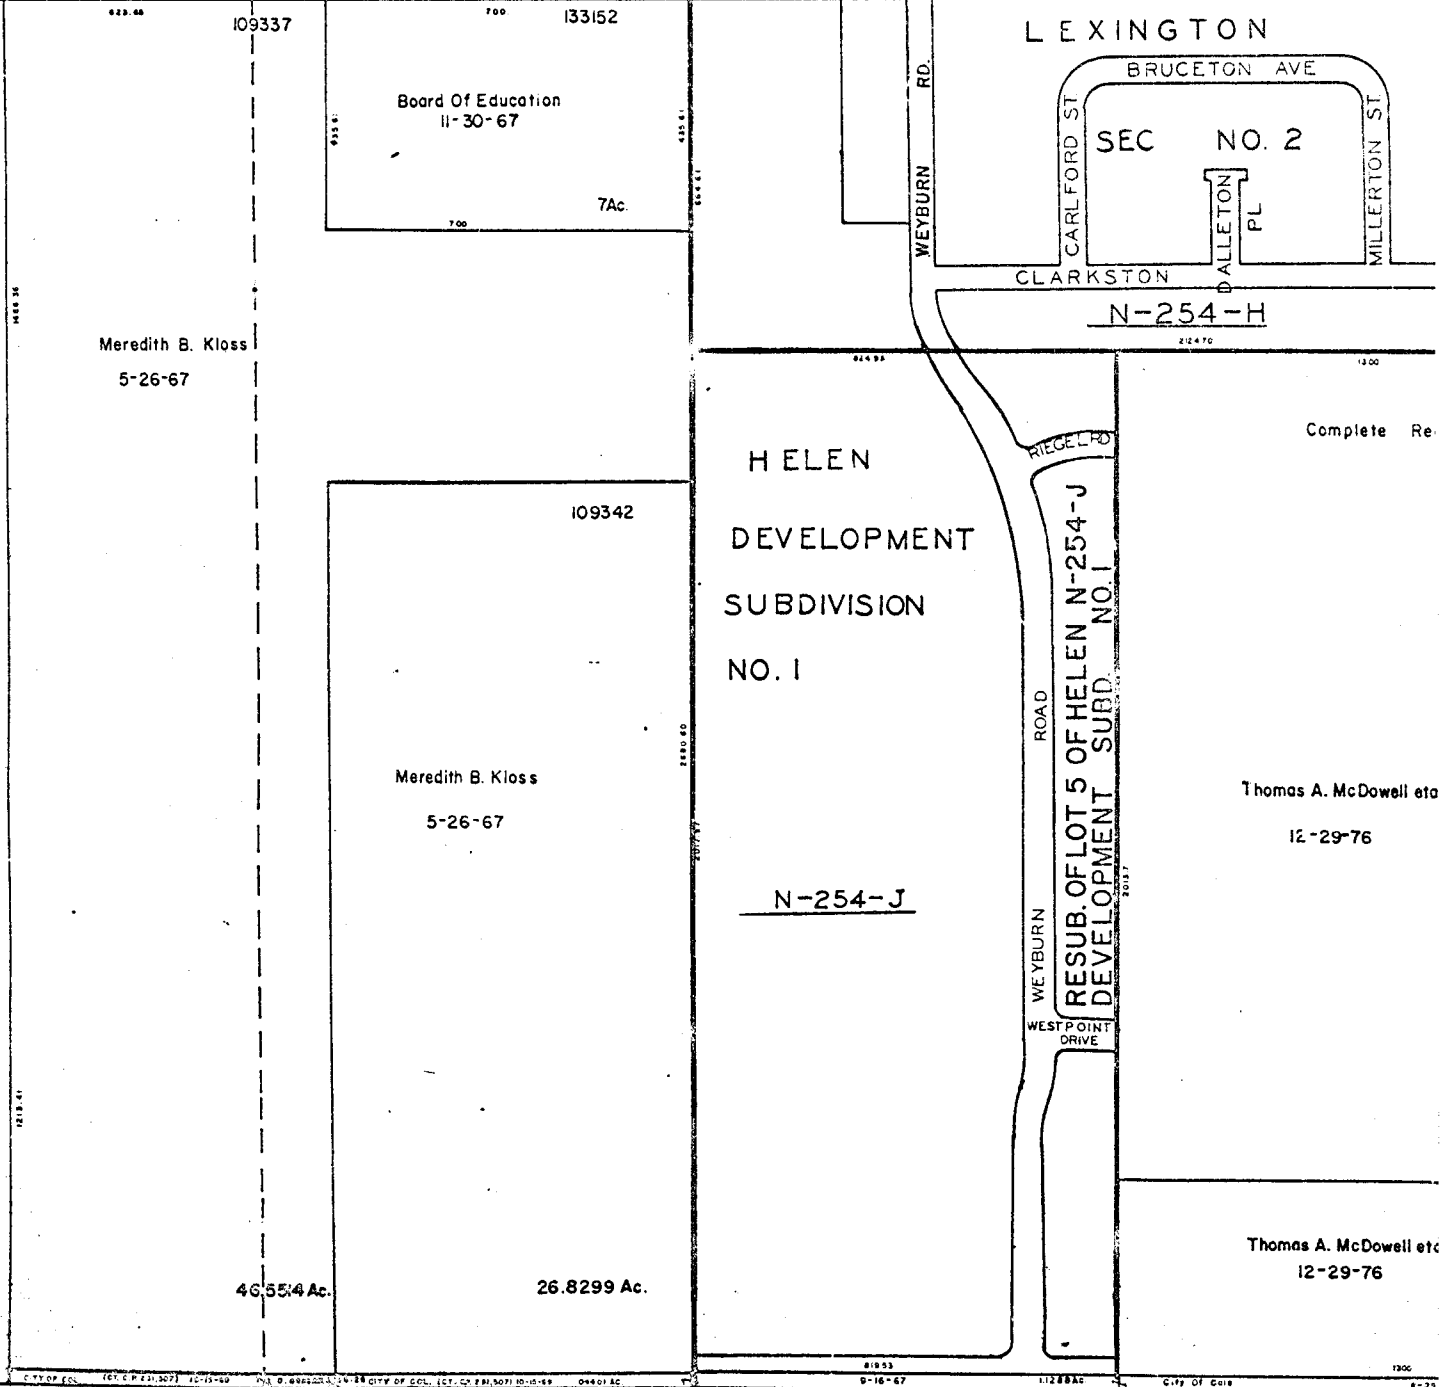

Complete Re

Thomas A. McDowell eto
12-29-76

Thomas A. McDowell eto
12-29-76

REFUGEE

