

**1519**  
 TRURO TWP. RELOC.  
 MADISON TWP. REFUGEE

104 D

104 D

122 M


O-104-F

TRURO

R.21




SCALE 1" = 200'  
E=HIGHWAY EASEMENT  
TAXING DISTRICT COLUMBUS  
DISTRICT CODE C10

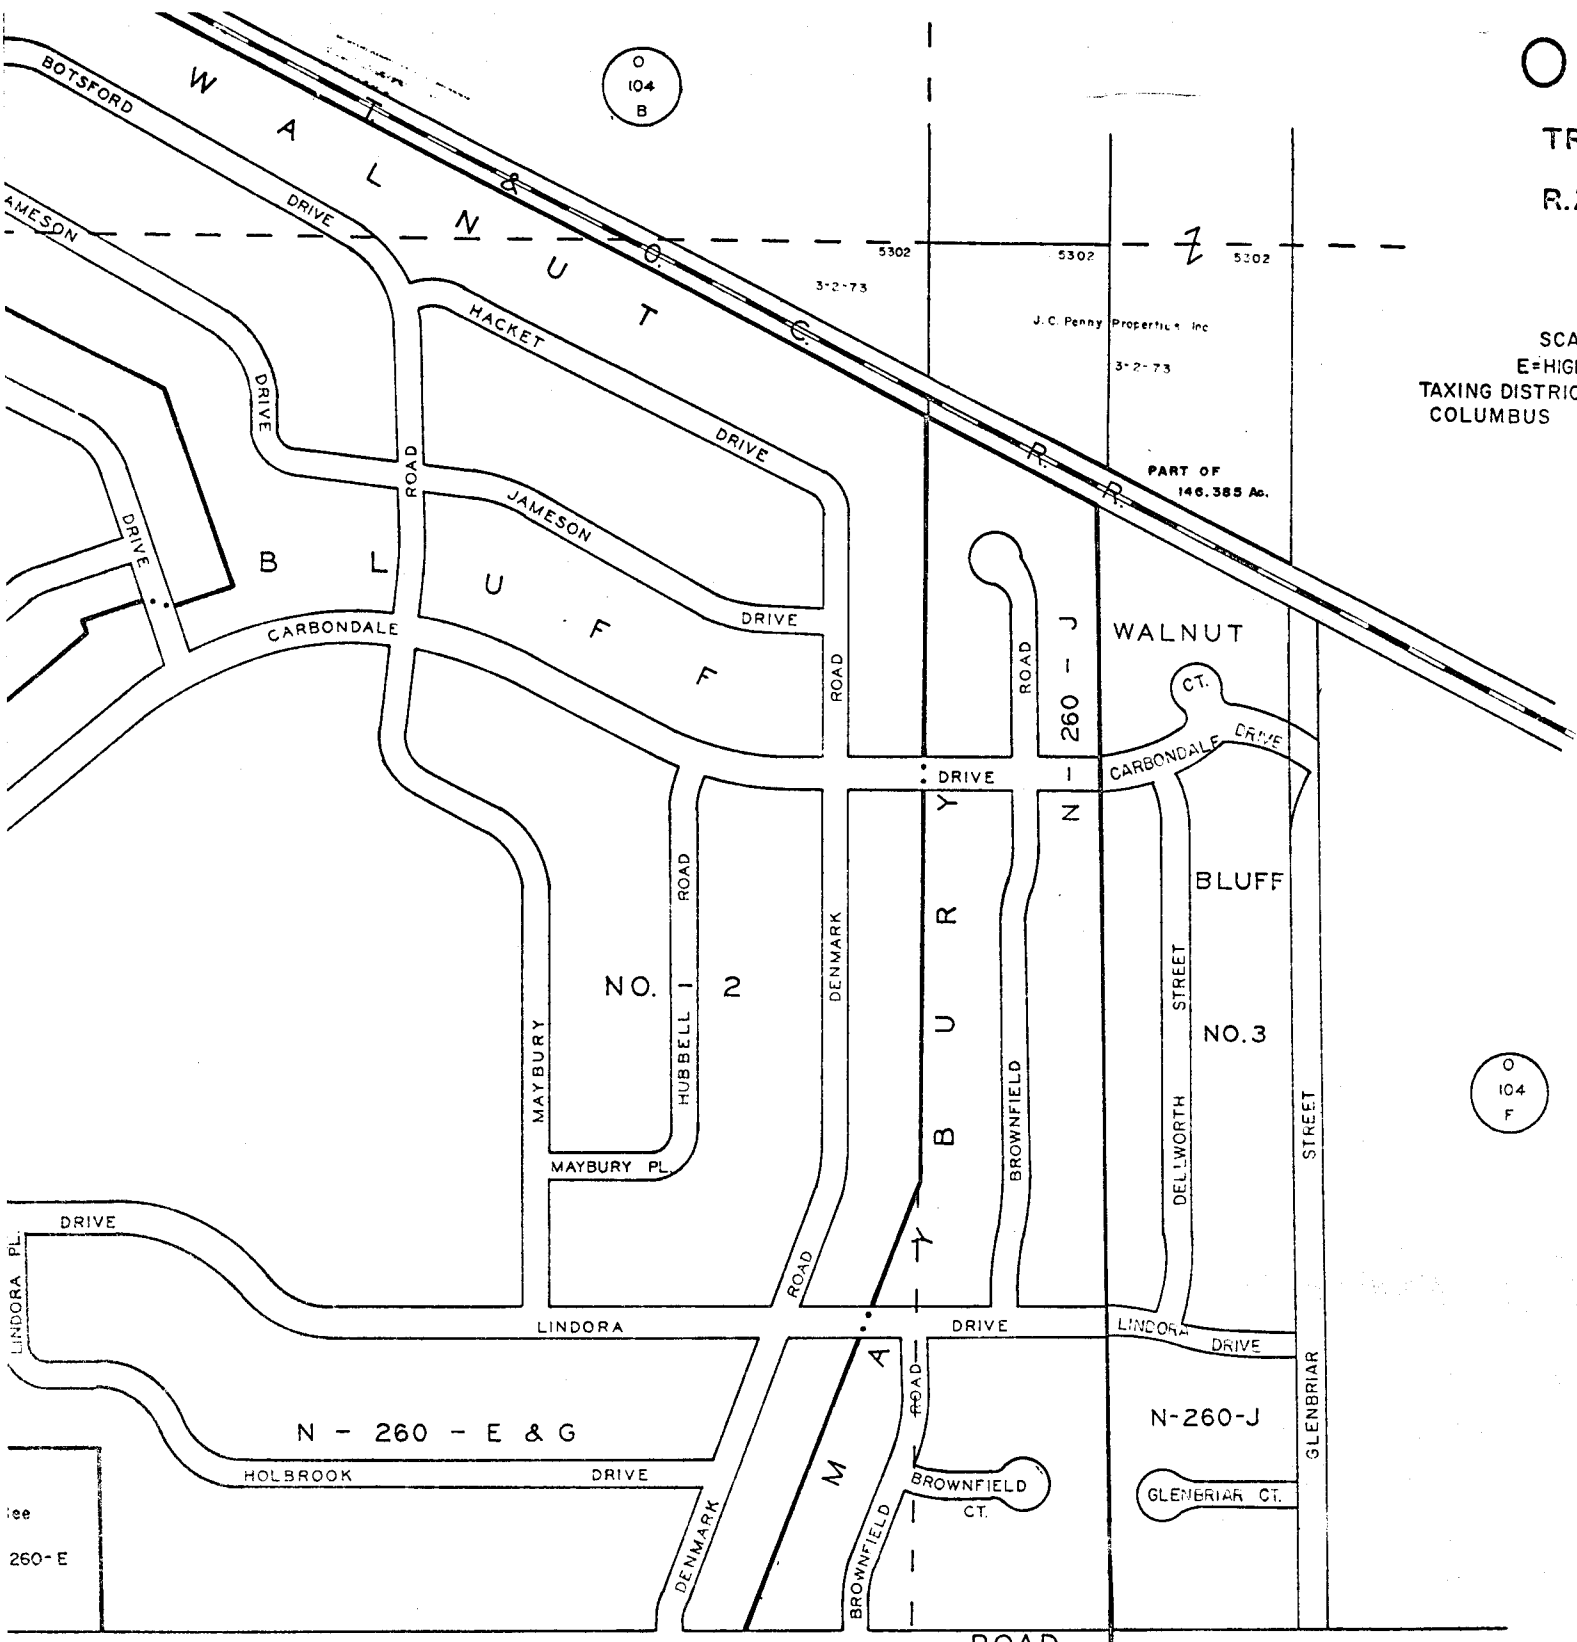

O 104 B

O 104 F

O 104 F

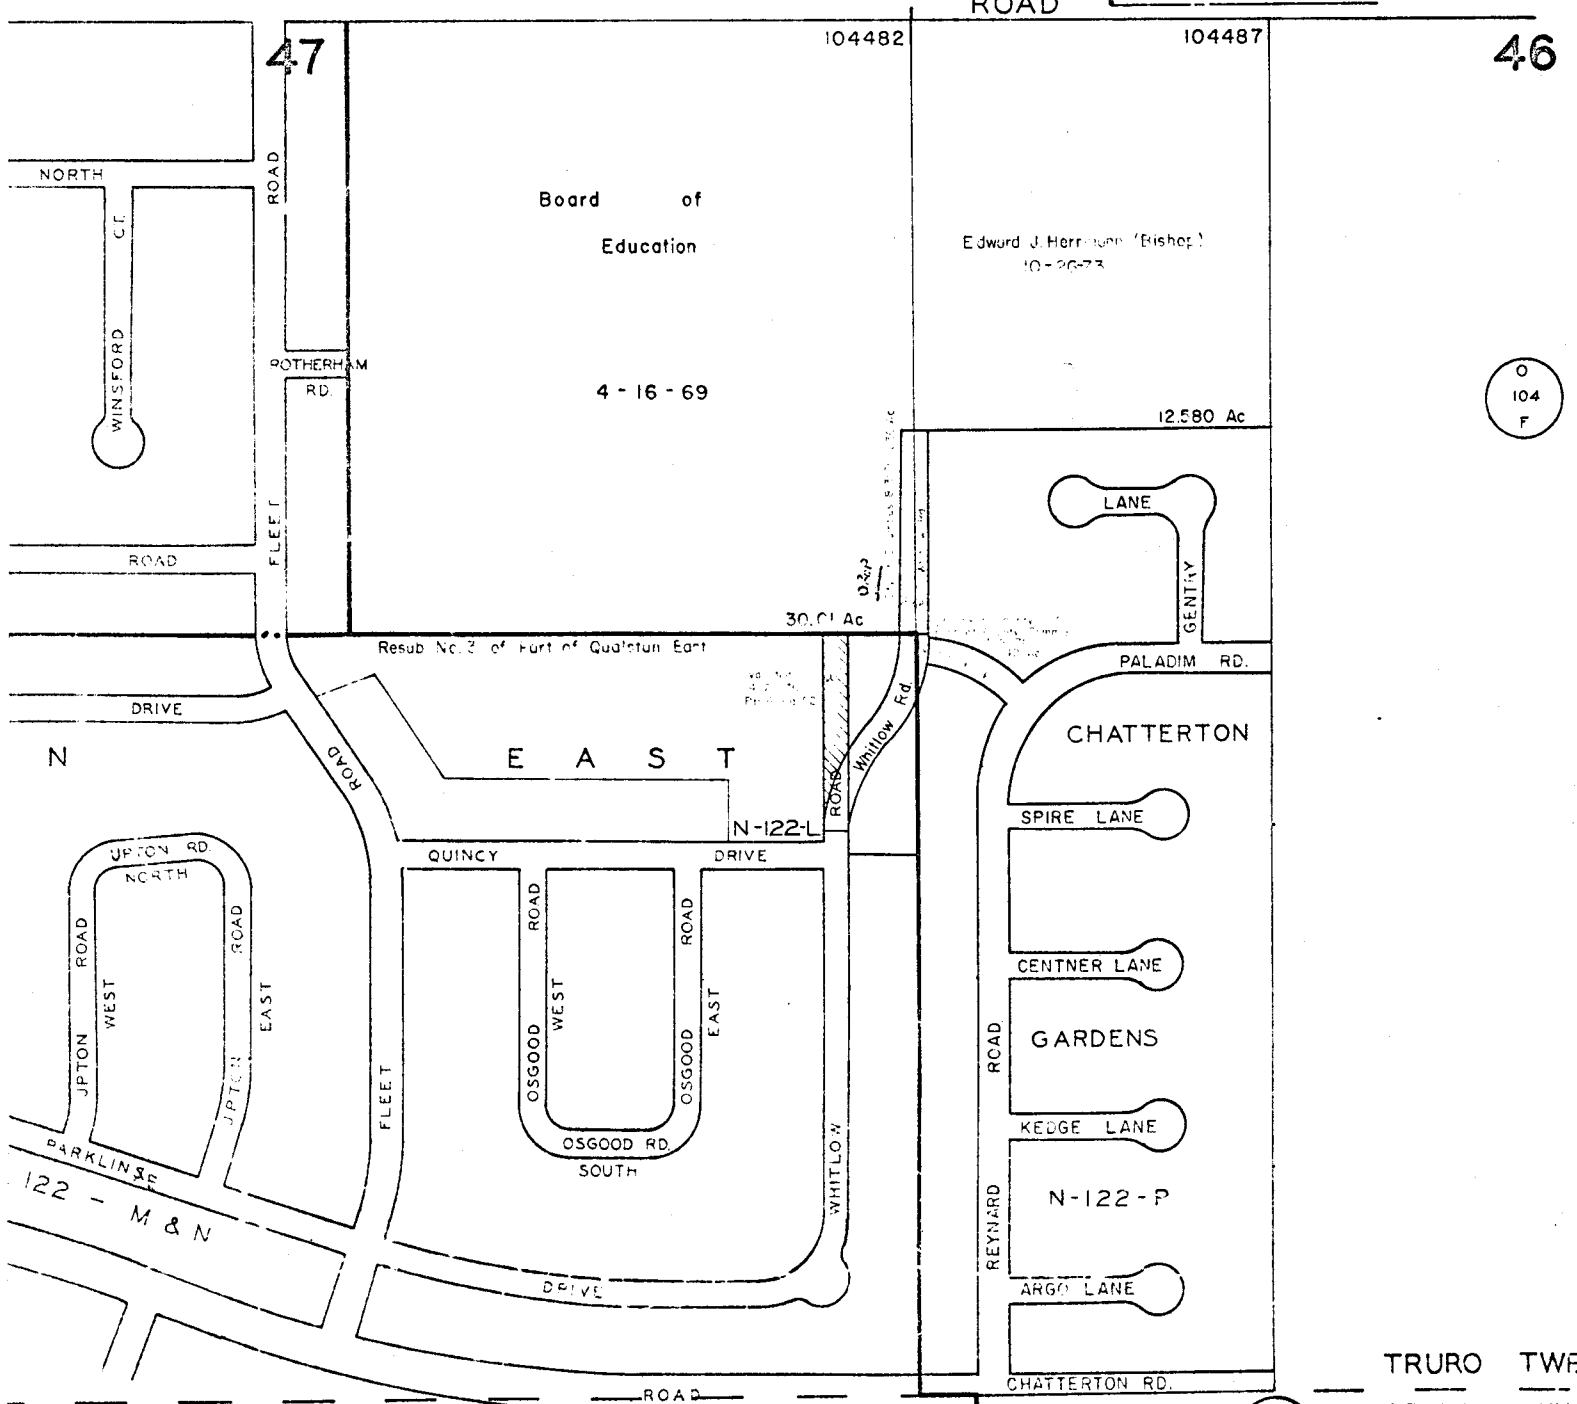

O 42

TRURO TWP  
MADISON TWP

O-104-F

1520