


0-3-F

BLENDON TWP.  
R.17 TWP.2


SCALE 1" = 200'  
E=HIGHWAY EASEMENT

TAXING DISTRICTS	DISTRICTS CODE
BLENDON	110
**COLUMBUS-WESTERVILLE	600

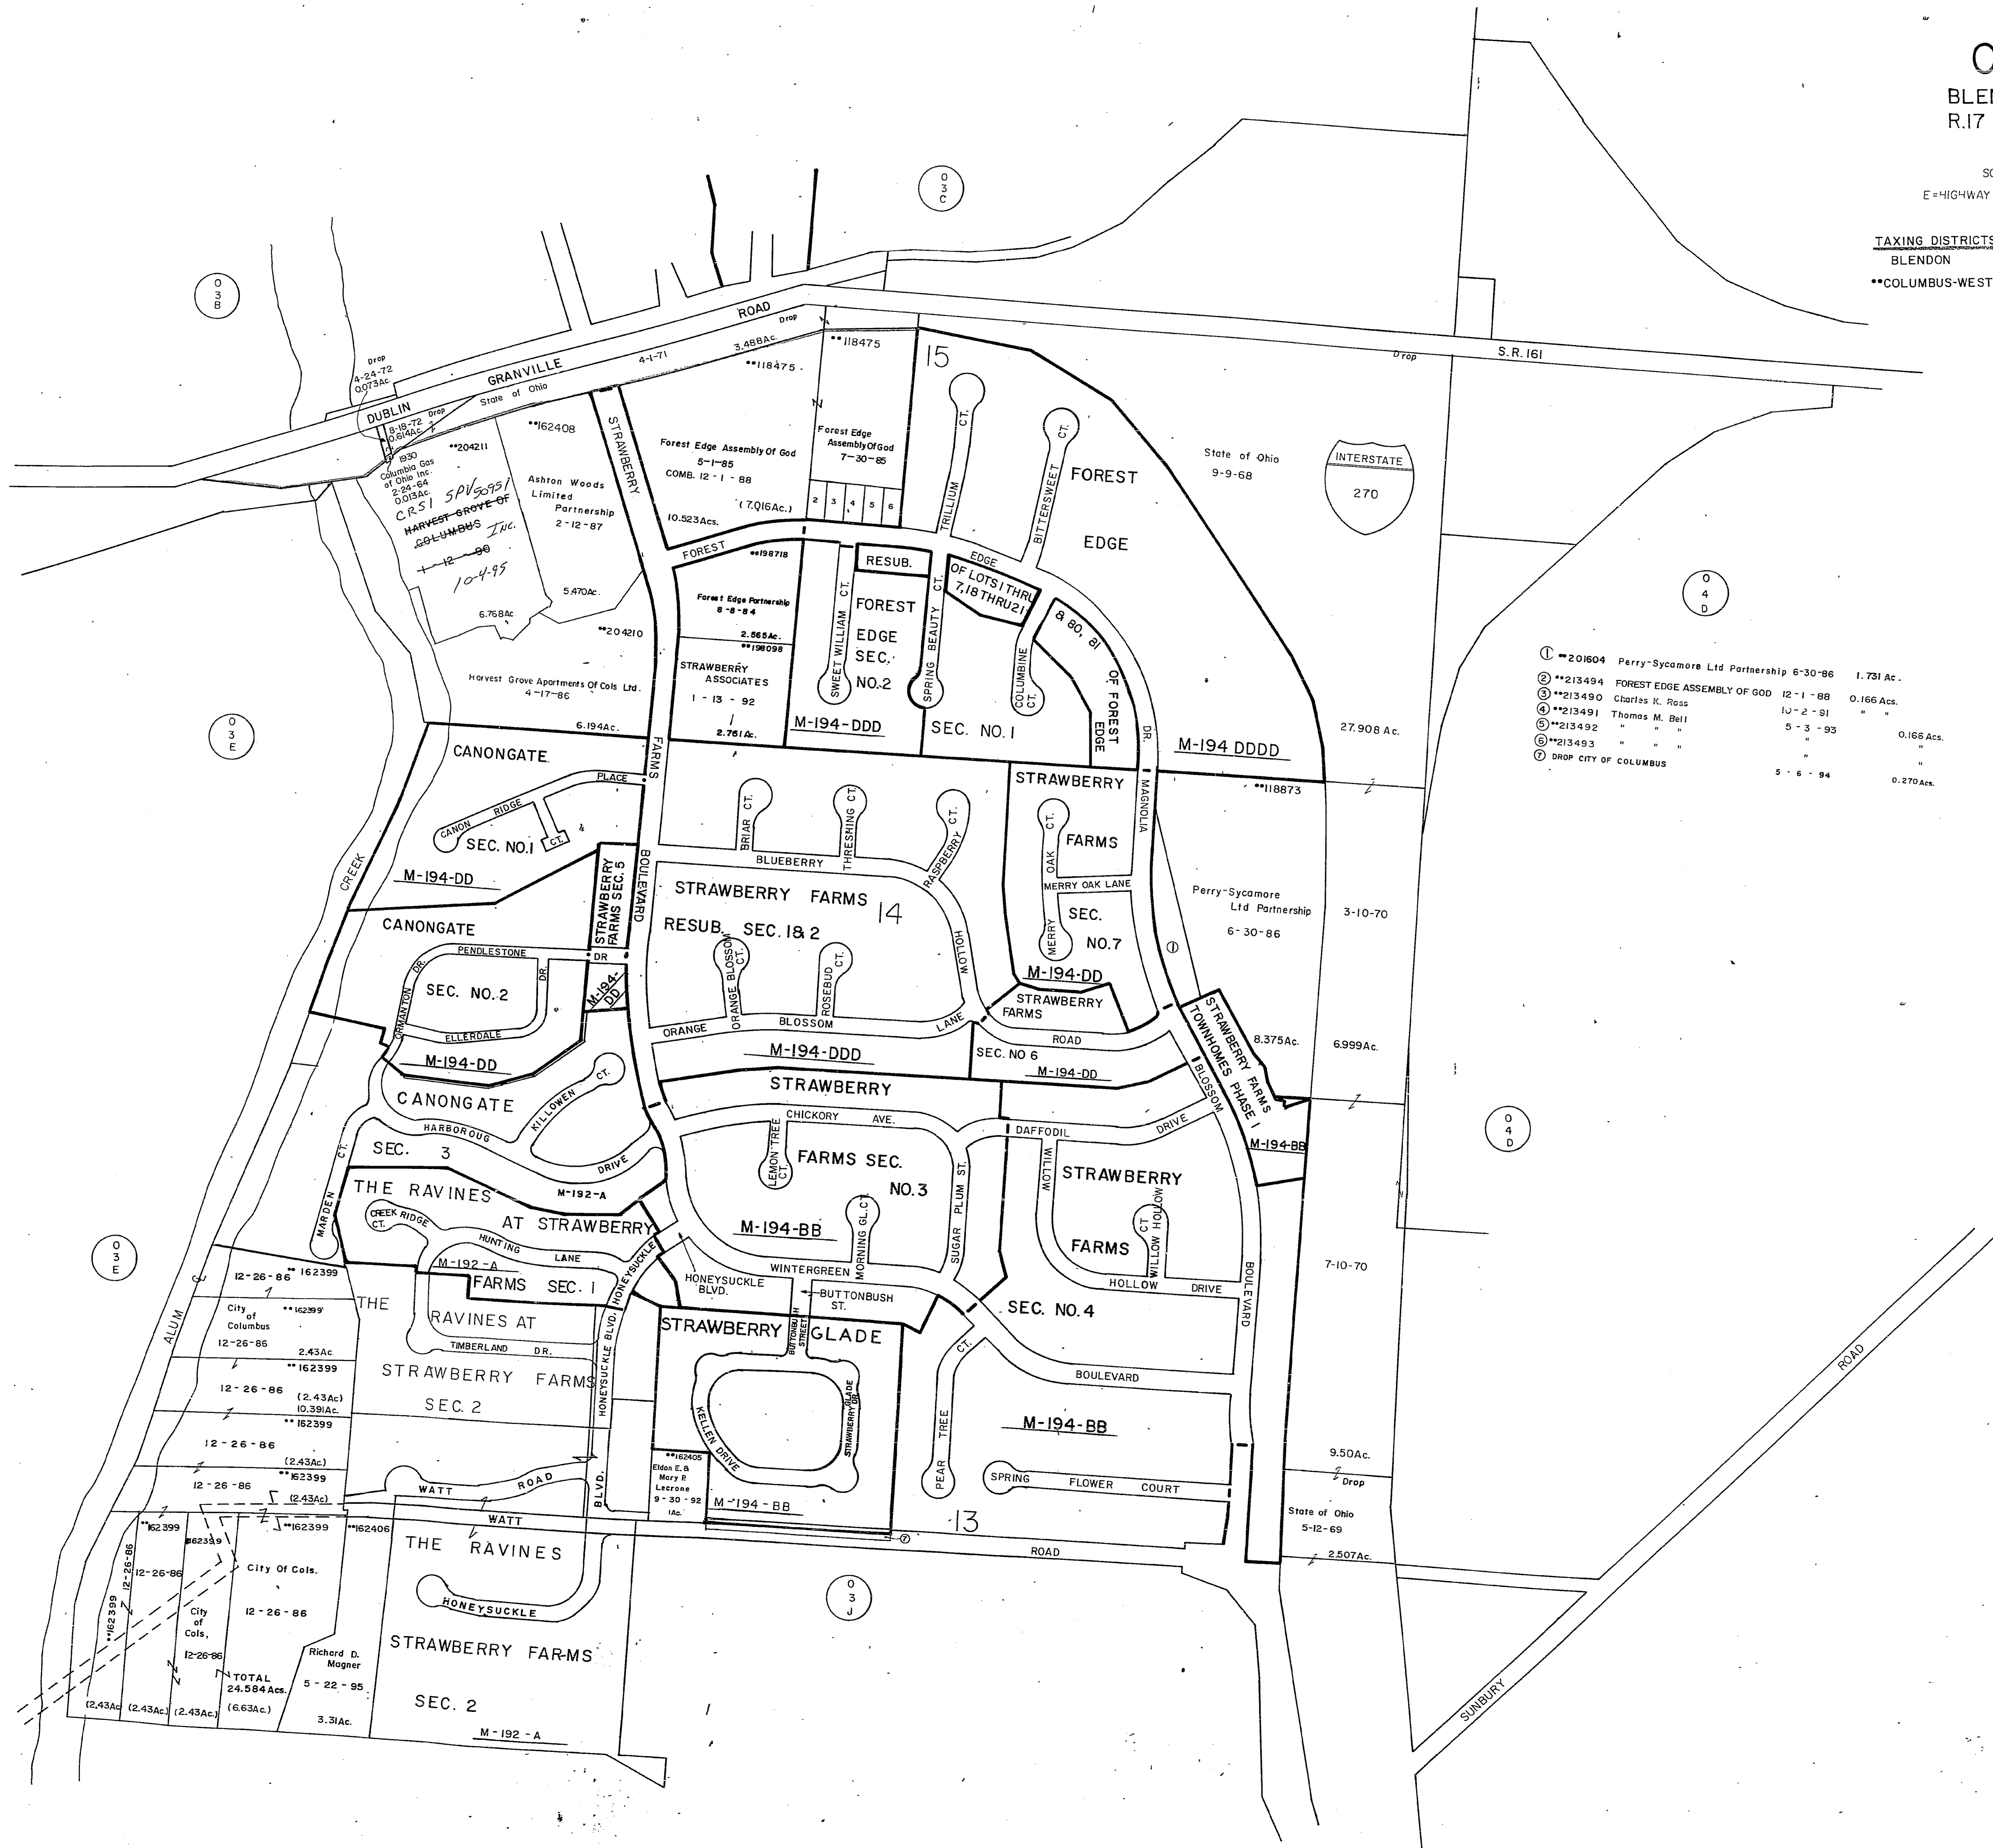

- ① \*\*201604 Perry-Sycamore Ltd Partnership 6-30-86 1.731 Ac.
- ② \*\*213494 FOREST EDGE ASSEMBLY OF GOD 12-1-88 0.166 Ac.
- ③ \*\*213490 Charles K. Ross 10-2-91 "
- ④ \*\*213491 Thomas M. Bell 5-3-93 0.166 Ac.
- ⑤ \*\*213492 " " " " "
- ⑥ \*\*213493 " " " " "
- ⑦ DROP CITY OF COLUMBUS 5-6-94 0.270 Ac.

0-3-F

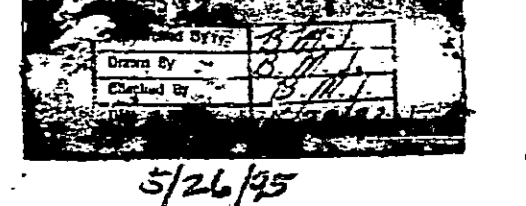

5/24/95