


0-16-C
CLINTON TWP
R.18 TWPI



E-HIGHWAY EASEMENT
SCALE 1"=200'

TAXING DISTRICT DISTRICT CODE
CITY OF COLS OIO

H-HOUSE NUMBERS

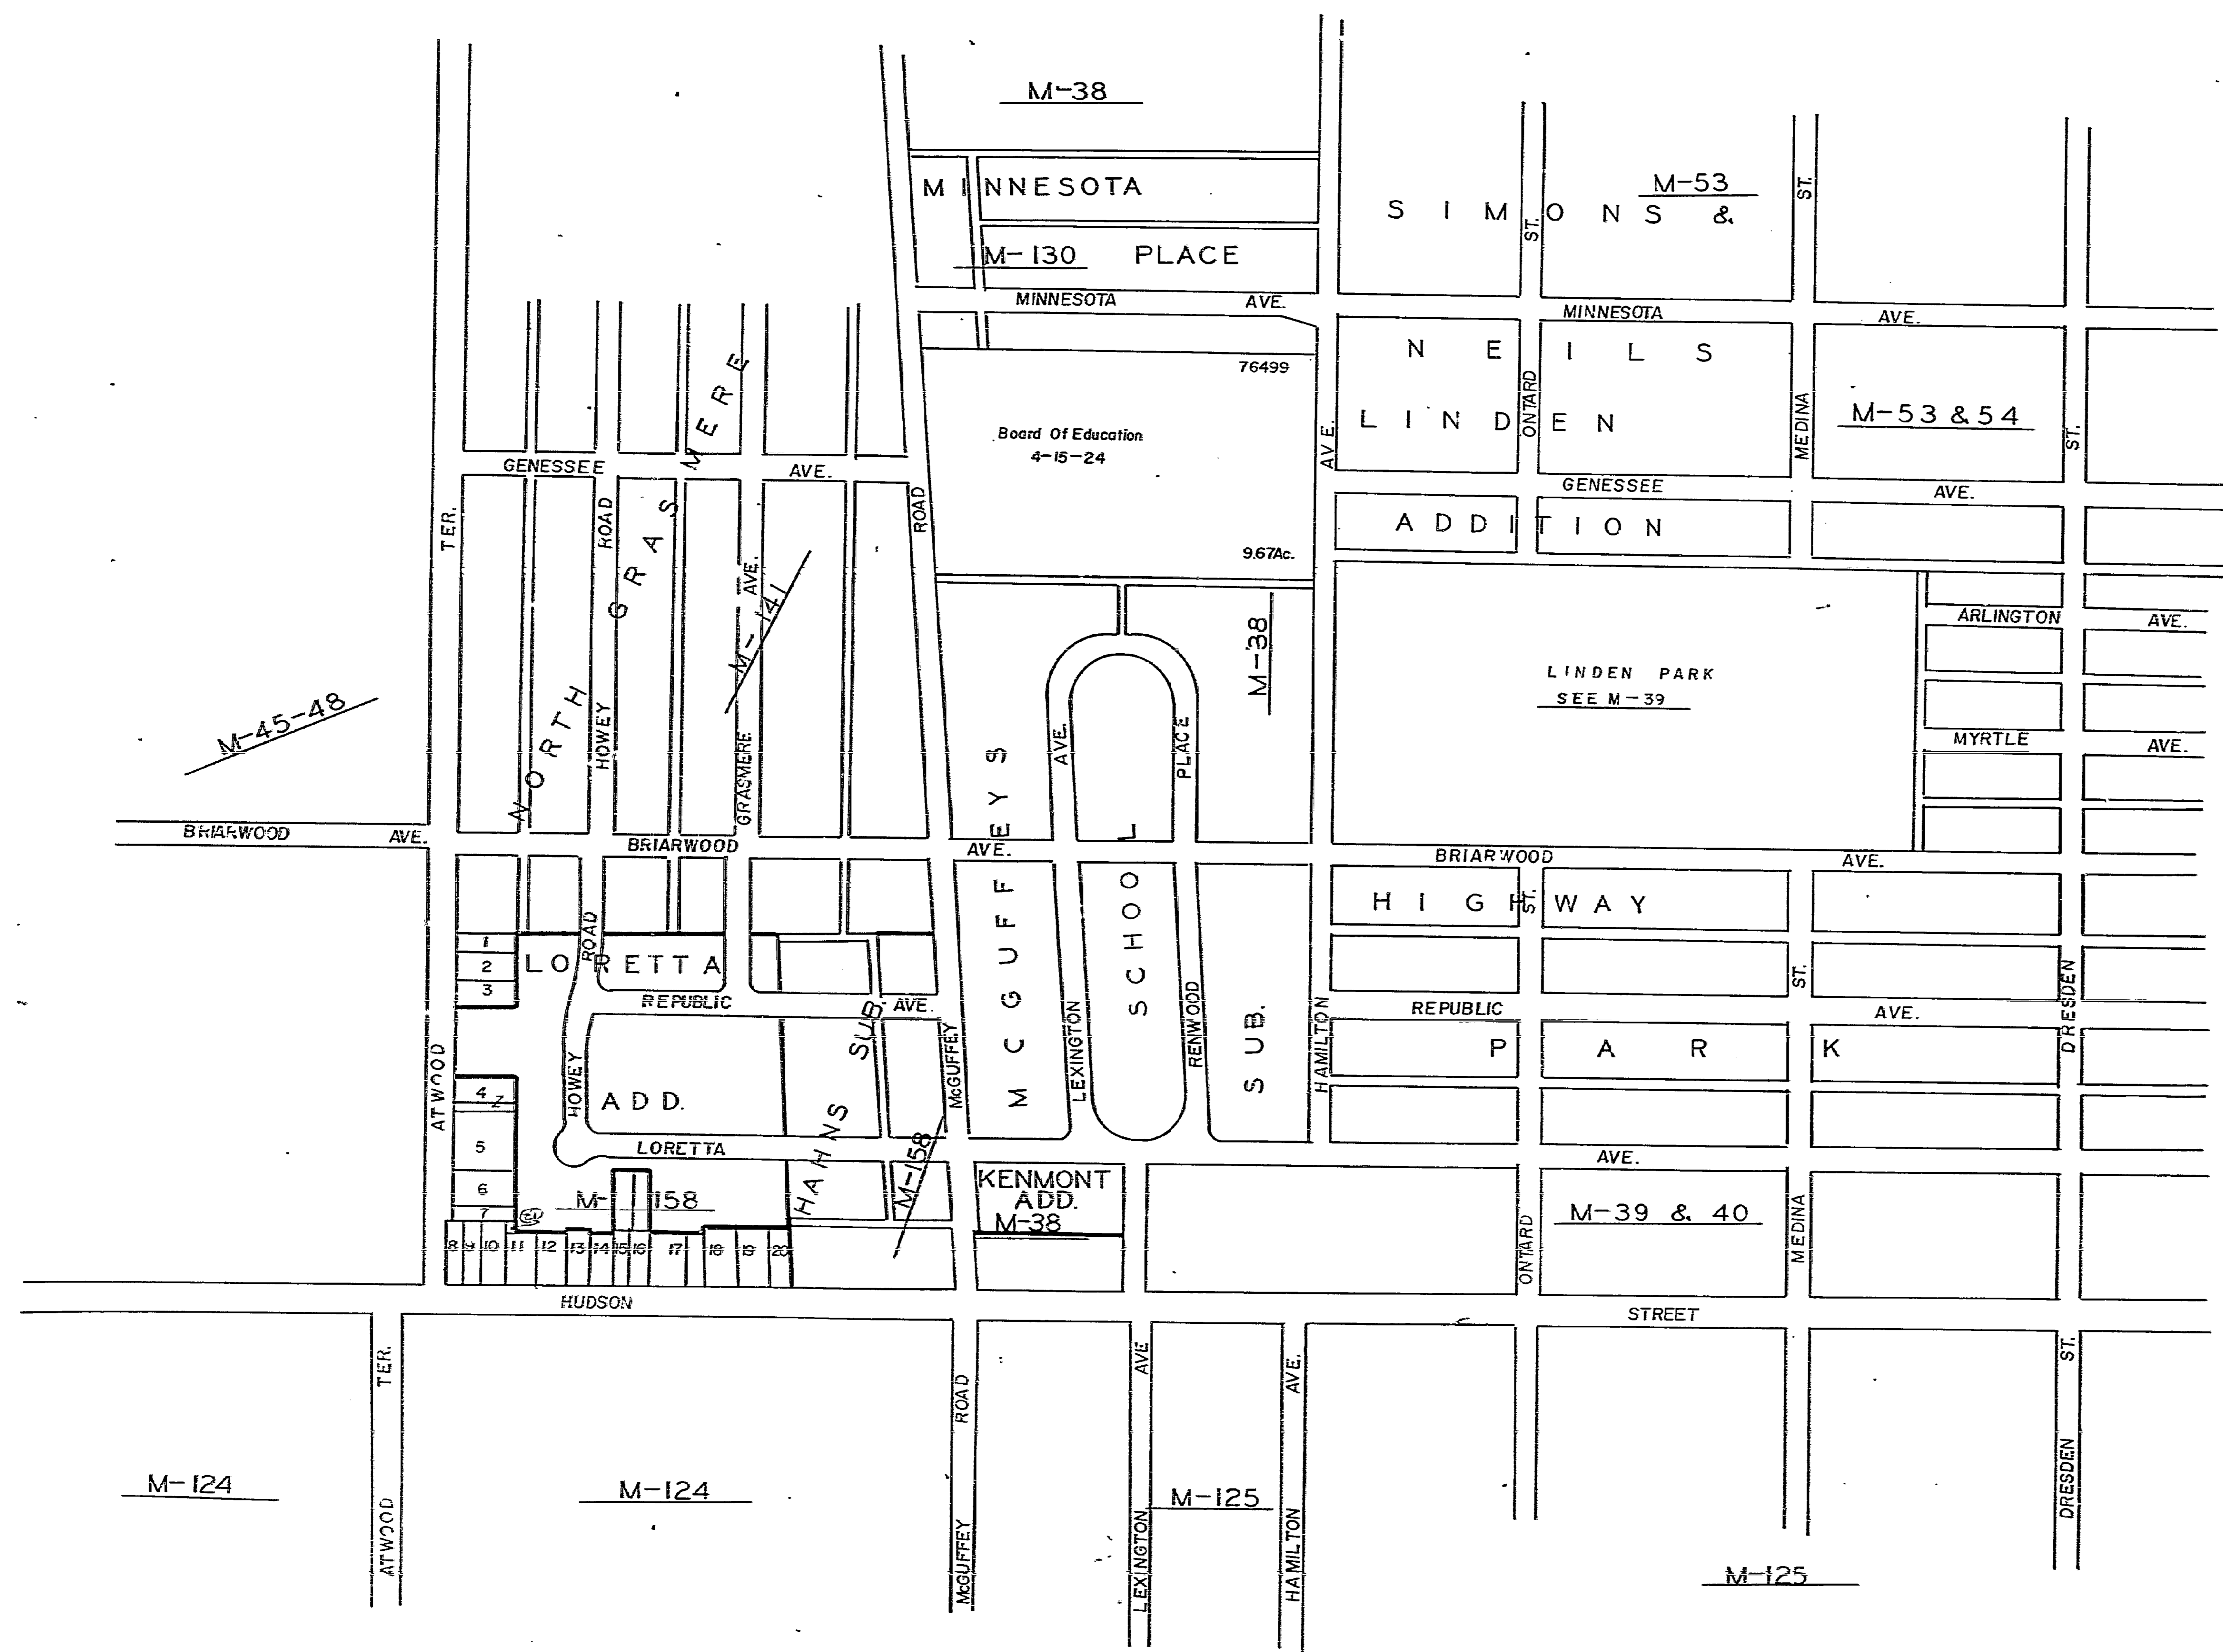

M-55

1-93278	Charles B. Elford & Chapman	10-9-57	0.1937Ac.
2-93727	Max M. Clark & Sharon A. Cordeil	4-23-90	0.29443Ac.
3-93753	Ethel M. Wornell	5-15-92	0.1492Ac.
4-6105	Tony L. Donna Hoover	1-2-85	(0.187Ac. & 0.045Ac.) Total 0.232Ac. Comb. 4-20-82
5-6278	James & Susan K. Beckelmeier	8-25-90	0.516Ac.
6-6386	Evans, Roberts & Trustee P.A.	1-12-91	0.333Ac.
7-10315	Charles H. & Patricia I. Parkin	7-12-87	0.149Ac.
8-22223	Robert W. Ward	4-10-87	0.131Ac.
9-27226	Robert W. Ward	1-26-81	0.06Ac.
13-22224	Richard D. Stume	7-3-86	0.262Ac.
11-22221	Carl Hobbs	9-25-85	0.2232Ac. See Map M-158 (Lot 14) For Balance Of Parcel. Comb. 9-5-85
12-38957	Thomas L. Evans Jr.	5-16-94	0.277Ac.
13-33957	Mary L. Ell	9-30-93	0.1988Ac.
14-22222	Ewell & Orpha Mills	5-8-85	56.1425
15-53988	NEW DELAWARE BRICK CO. INC. Building Corp.	8-5-93	100.99Ac.
16-95353		1-33-95	0.155Ac.
17-76505	Union Building Corp.	7-23-90	0.21Ac.
18-126285		"	0.212Ac.
19-76505	Herbert B. & Margie A. Cook	3-11-85	0.279Ac.
20-95792	Jerry Road	11-6-80	0.19Ac.
21-55002		3-20-95	0.333Ac.

0-16-G