


O-40-D  
JEFFERSON TWP  
R.16 TWP 1

SCALE 1" = 200'  
E = HIGHWAY EASEMENT  
TAXING DISTRICT DISTRICT CODE  
JEFFERSON 170  
\*\*JEFF. TWP-LICKING HTS. L.S.D. 171  
\*\*\*COLUMBUS 00  
CITY OF GAY HANNA 025  
CCL. SAHAMA JEFF. C.S.D. 520  
H-HOUSE NUMBERS  
FRANKLIN COUNTY SURVEY MONUMENTS

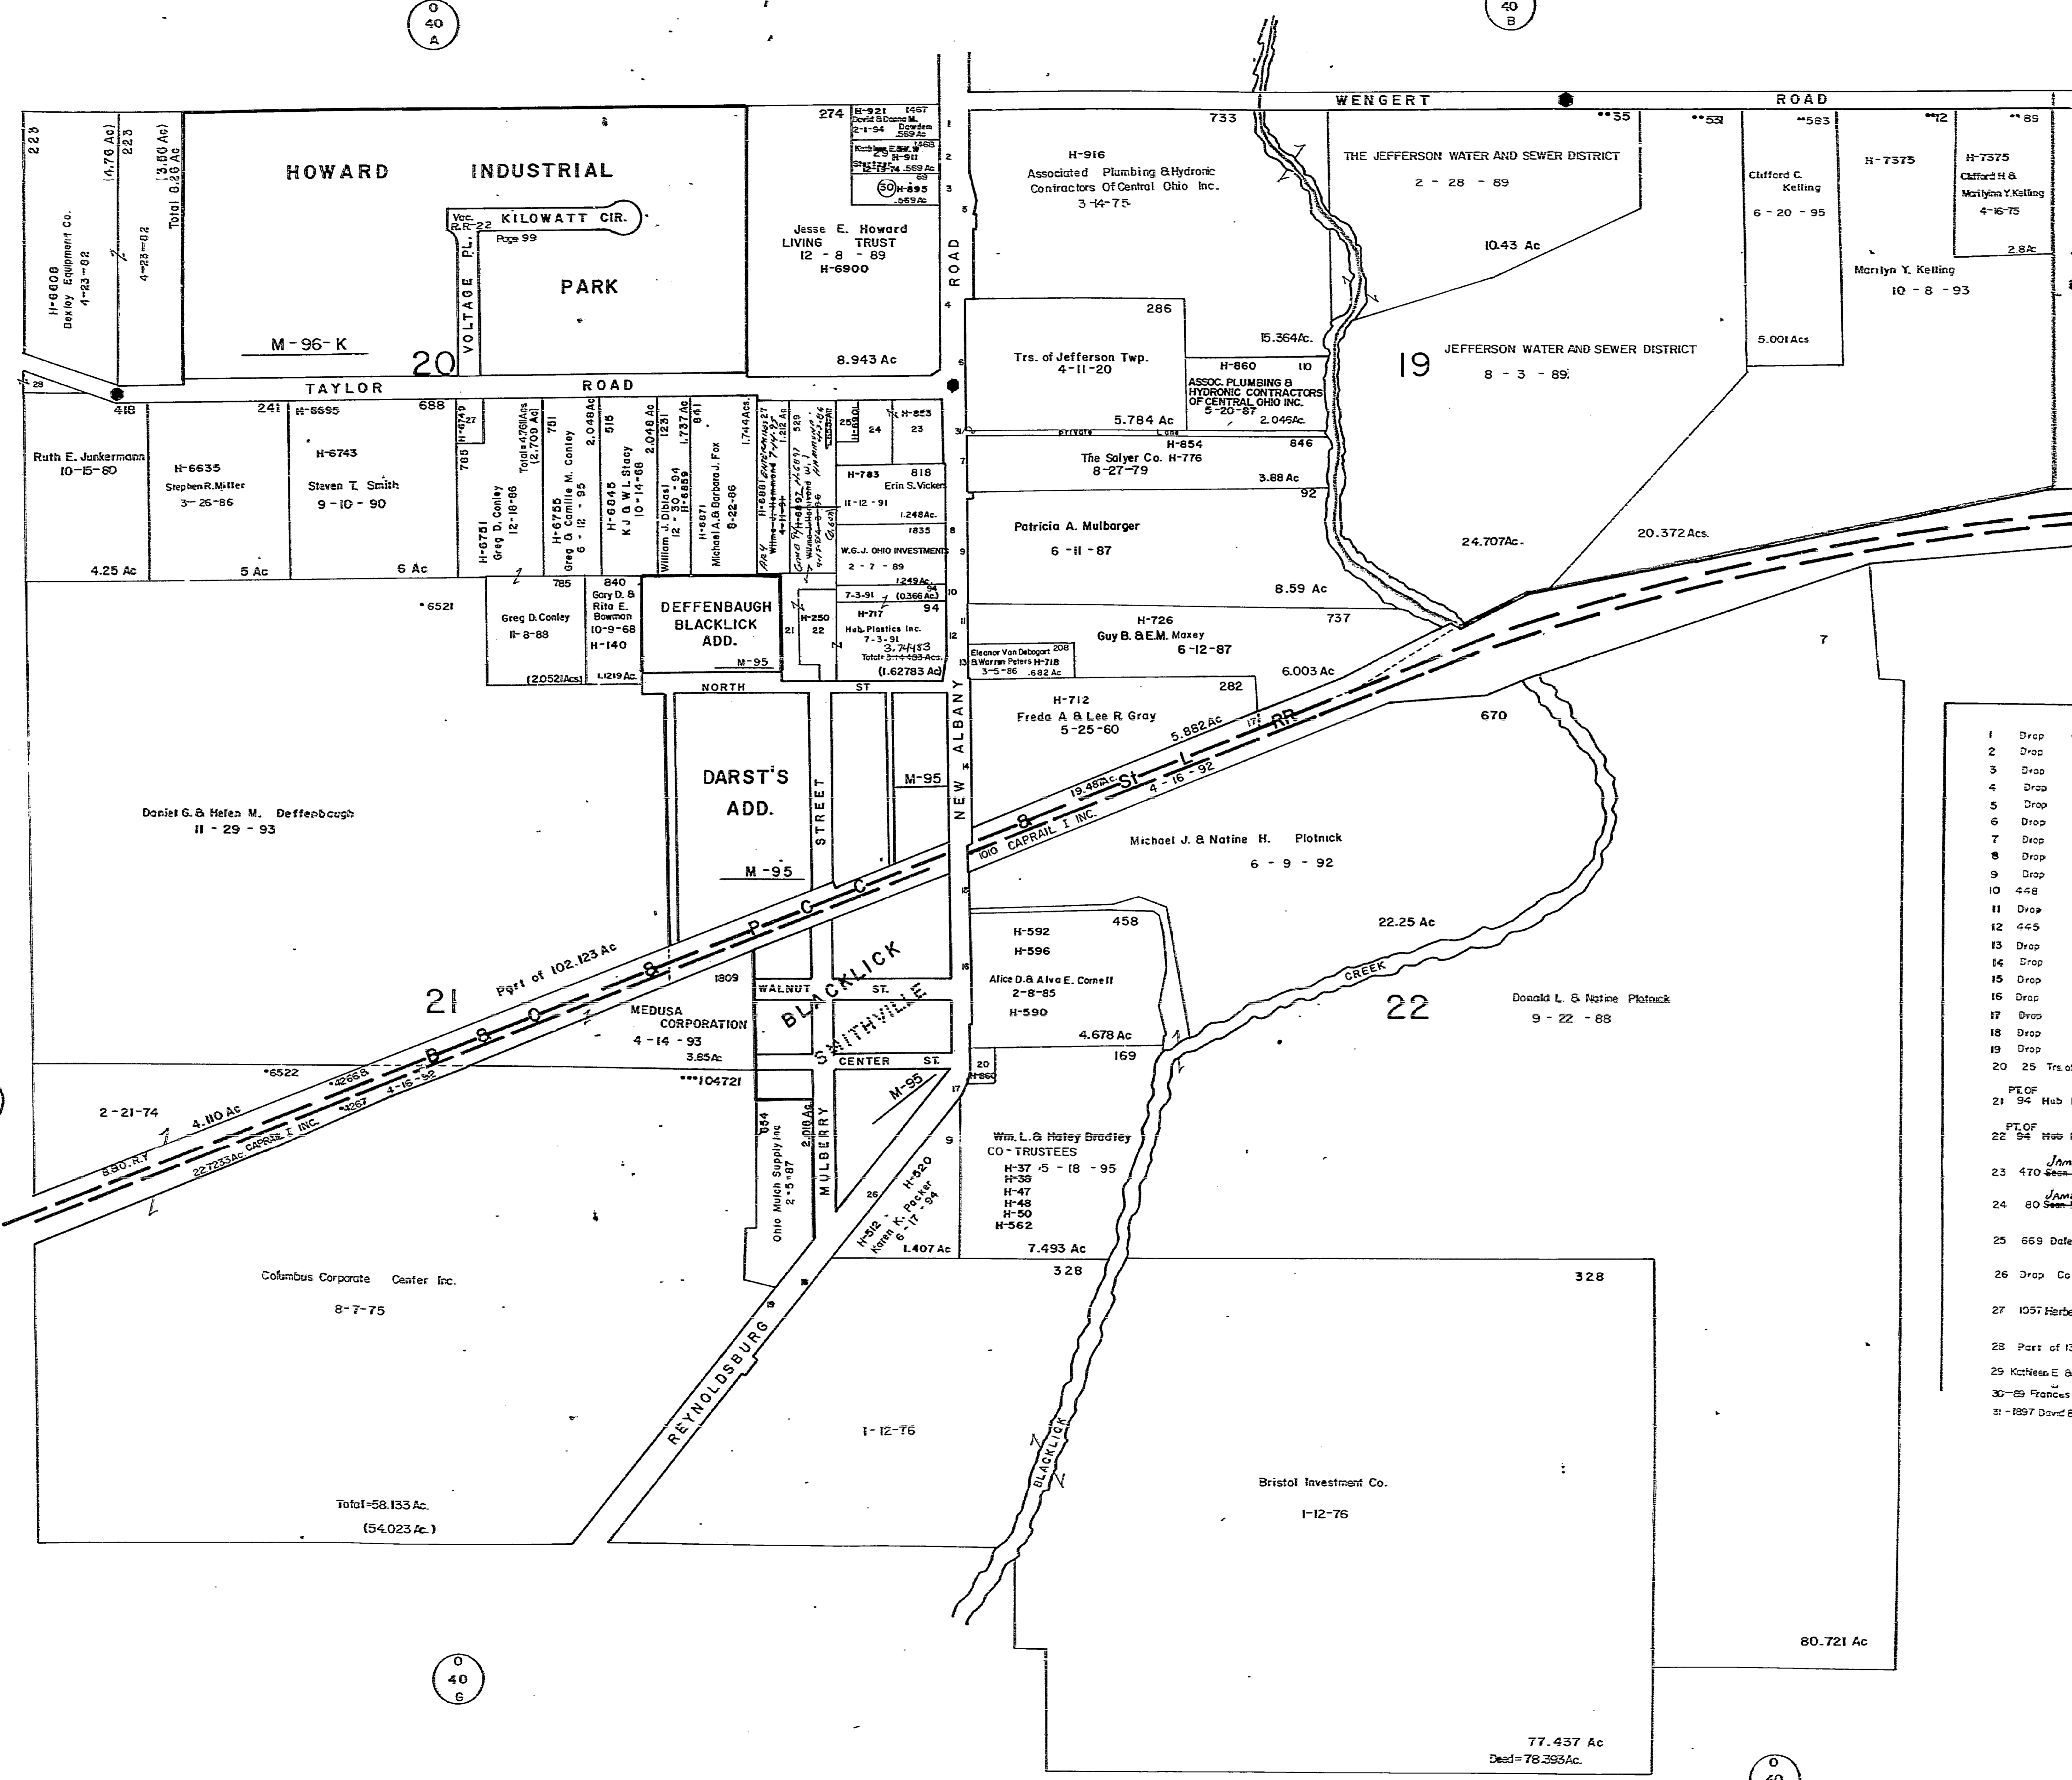

1	Drop	Co. of Fr	4-17-73	.02 Ac
2	Drop		6-11-73	102 Ac
3	Drop		4-9-73	102 Ac
4	Drop		5-13-74	529 Ac (C.V. CP 73-CV-06-1969)
5	Drop		4-9-73	608 Ac
6	Drop		6-14-73	21 Ac
7	Drop		4-2-73	102 Ac
8	Drop		4-13-73	279 Ac
9	Drop		4-9-73	223 Ac
10	448		4-5-73	.035 Ac
11	Drop		4-13-73	107 Ac
12	445		4-5-73	172 Ac
13	Drop		4-13-73	068 Ac
14	Drop		4-9-73	378 Ac
15	Drop		4-25-73	.060 Ac
16	Drop		5-9-73	206 Ac
17	Drop		5-9-73	055 Ac
18	Drop		5-9-73	956 Ac
19	Drop		2-7-74	655 Ac
20	25	Trs of Faith Temple Church	1-27-72	152 Ac
21	94	Hub Plastics Inc.	7-3-91	1,586 Ac
22	94	Hub Plastics Inc.	7-3-91	1,565 Ac
23	470	James A. Weber II	6-30-75	949 Ac E
24	80	James A. Weber II	6-30-75	624 Ac E
25	669	Dale K. Kuhn	2-17-88	.244 Ac
26	Drop	Co of Franklin	4-13-73	.550 Ac
27	1057	Harbert W.B.L. Rodeheaver	7-15-77	.291 Ac
28	Part of 13	R.E. Junkerman & E.L. Rolson	11-12-71	(24 Ac)
29	Kathleen E. Wayne W. Stutzer		12-19-74	0.559 Ac
30-29	Frances O. Alter		7-6-30	0.559 Ac
31	1897	David B. Wary Evans	6-16-87	0.375 Ac