


0-54-B
MARION
R22
TWP
TWP 4

SCALE 1"=200'
E-HIGHWAY EASEMENT
TAXING DISTRICT CODE
COLUMBUS OH
H-HOUSE NUMBERS

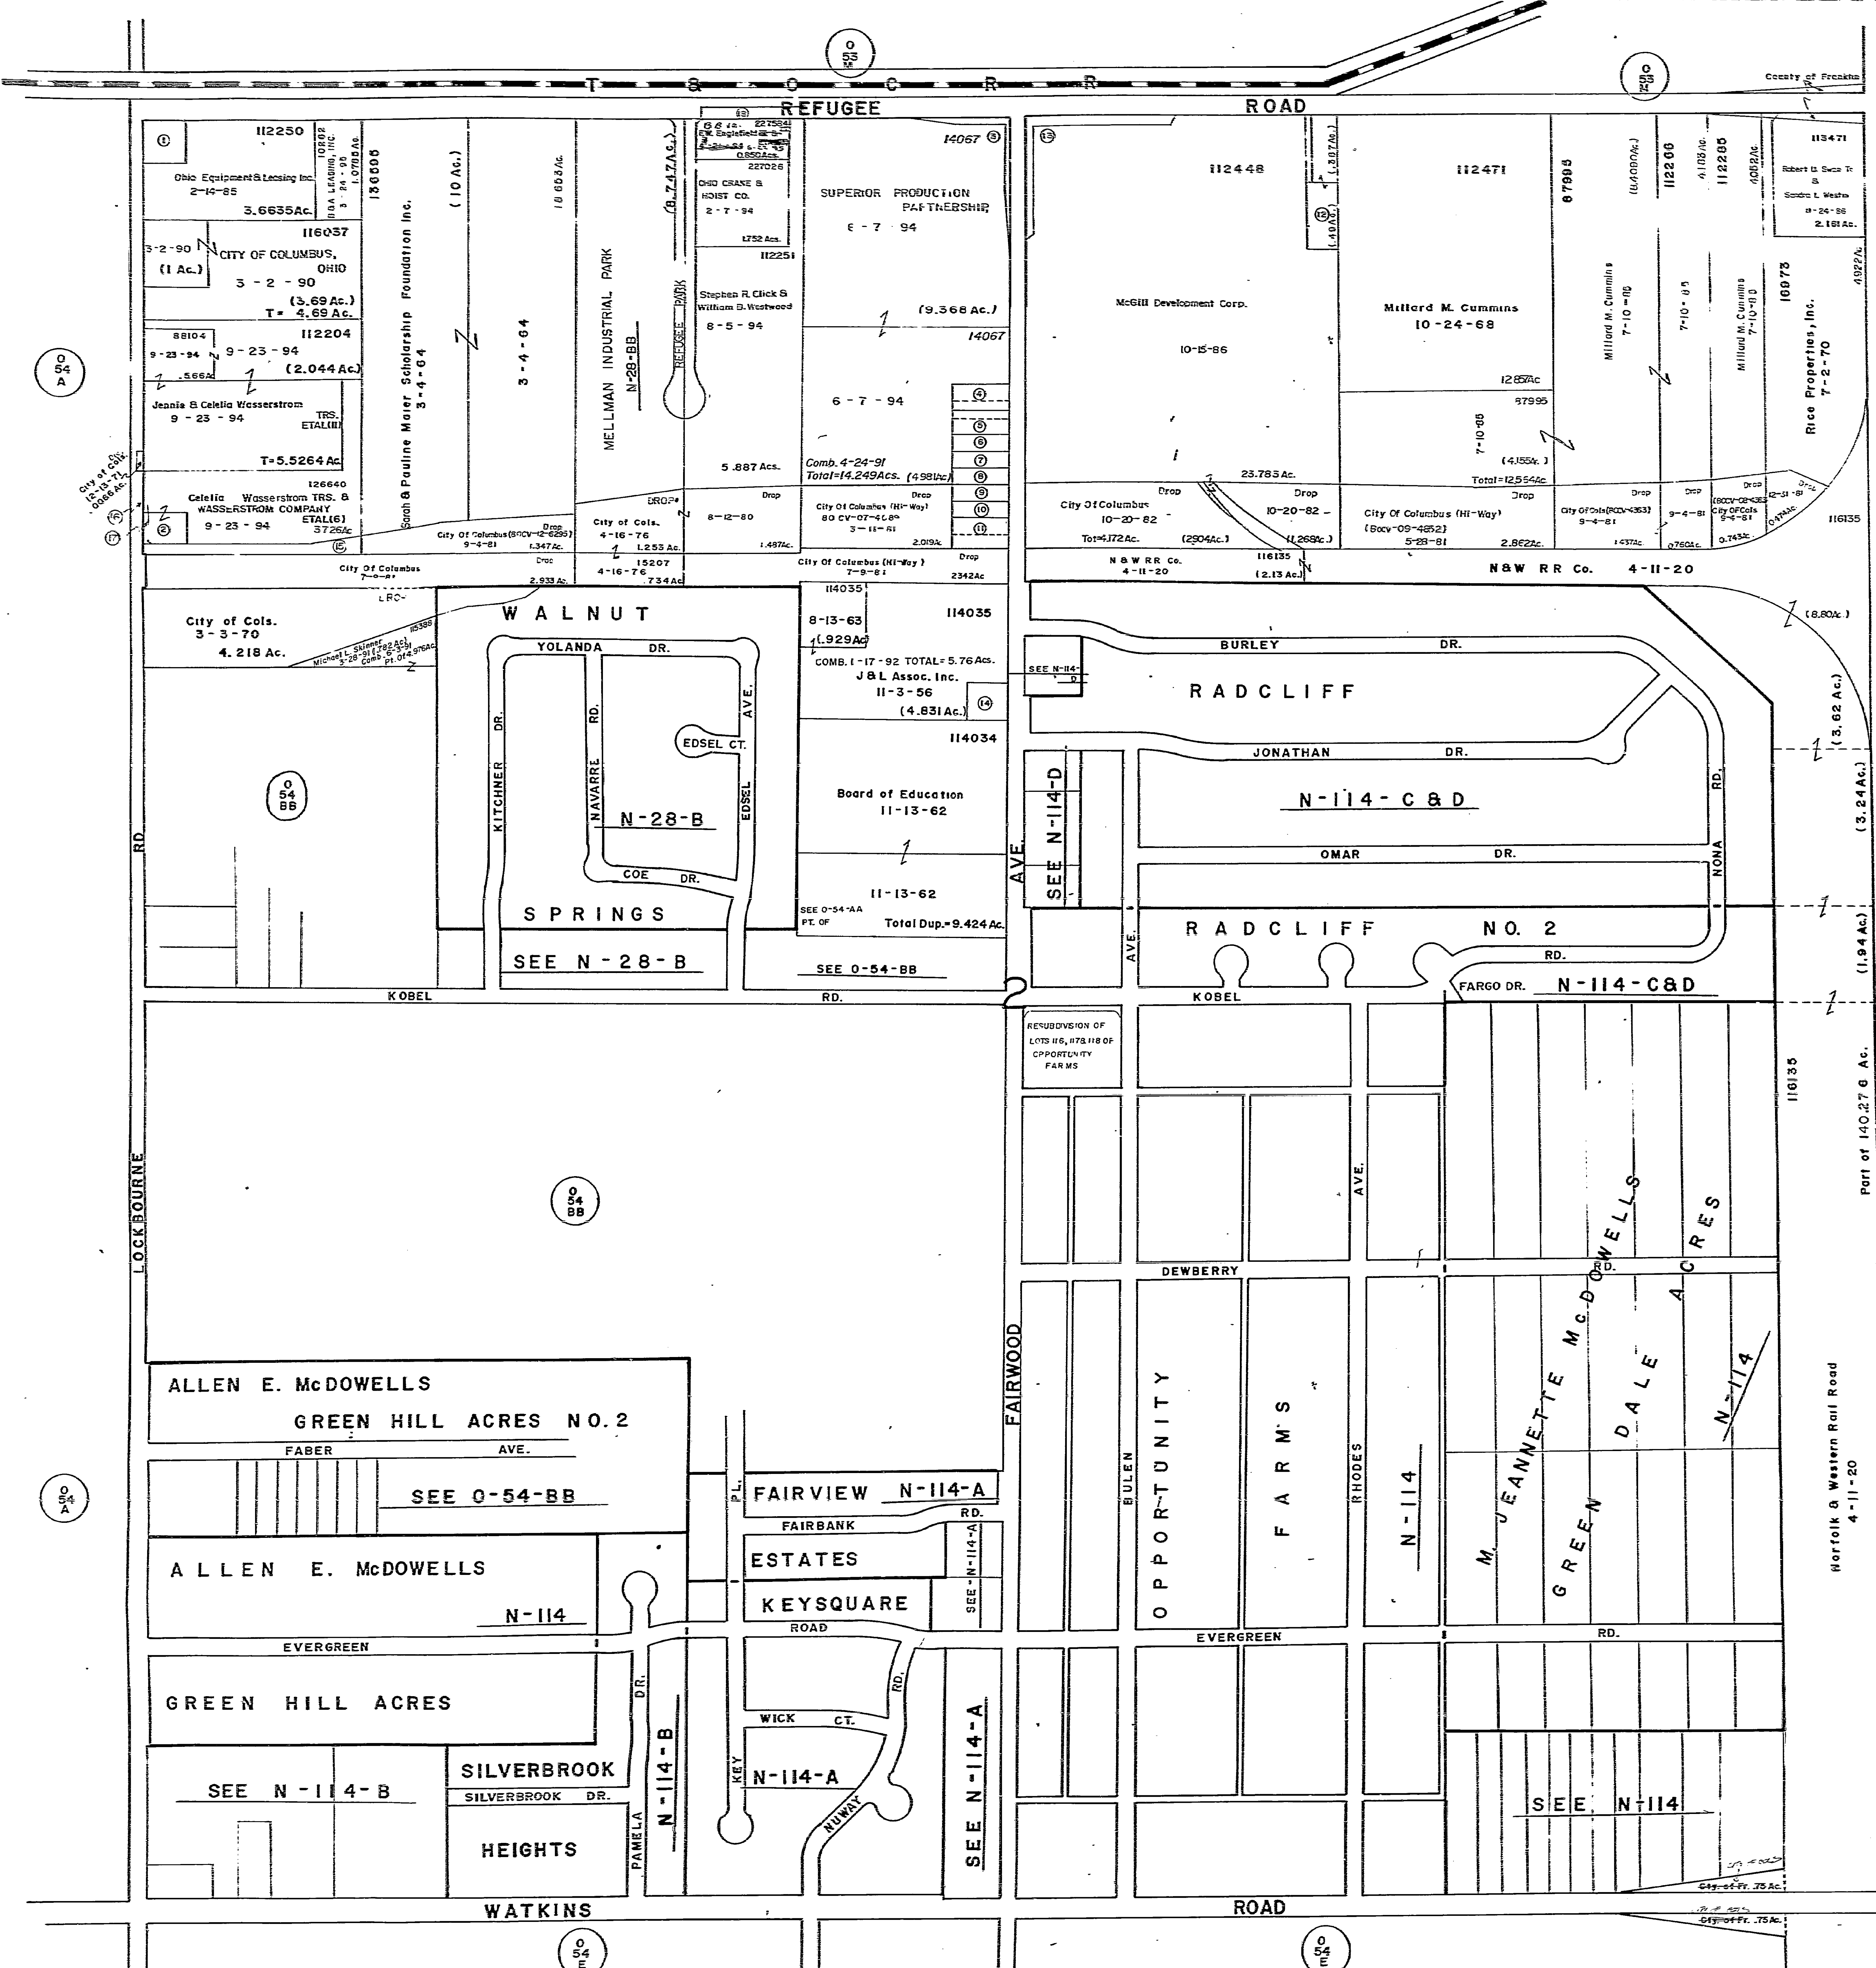

- ① 95894 Ohio Equipment Leasing 11-2-80 .568Ac.
- ② 115305 Celcia Wasserstrom TRS. & WASSERSTROM CO. 9-23-94 0.259Ac.
- ③ DROP City of Cols. 12-10-74 .732Ac.
- ④ 113054 W. B. D. Thompson 10-14-68 .344Ac.
- ⑤ 112816 W. B. D. Thompson 10-14-68 .344Ac.
- ⑥ 112436 AN-DICK-RO 10-10-69 .23Ac.
- ⑦ 115532 Helen L. Seberg 6-26-87 .229Ac.
- ⑧ 12508 AN-DICK-RO 10-10-89 .23Ac.
- ⑨ DROP City of Columbus 7-6-81 .239Ac.
- ⑩ " City of Columbus 12-19-79 .23Ac.
- ⑪ DROP City of Columbus 12-19-79 .437Ac.
- ⑫ 112816 J&J PARTNERSHIP 12-29-94 Tr. 877Ac.
- ⑬ DROP City of Cols. 10-2-75 .888Ac.
- ⑭ 115989 Kevin L. Archer 8-7-91 .38Ac.
- 15 Drop City of Cols. (Hi-Way) 6-11-81 0.475Ac.
- 16 " " " 7-22-82 0.028Ac.
- 17 " " " 7-22-82 0.019Ac.
- 18 DROP CITY OF COLUMBUS 4-8-94 0.247Ac.

0-54-B