


SCALE 1"=200'
E=HIGHWAY EASEMENT
TAXING DISTRICT DISTRICT CODE
CITY OF GAHANNA
GAHANNA JEFF.S.D. 025
MIFFLIN
GAHANNA JEFF SD. 191
COLUMBUS
GAHANNA JEFF SD. 520
H=HOUSE NUMBERS
FRANKLIN COUNTY SURVEY MONUMENTS

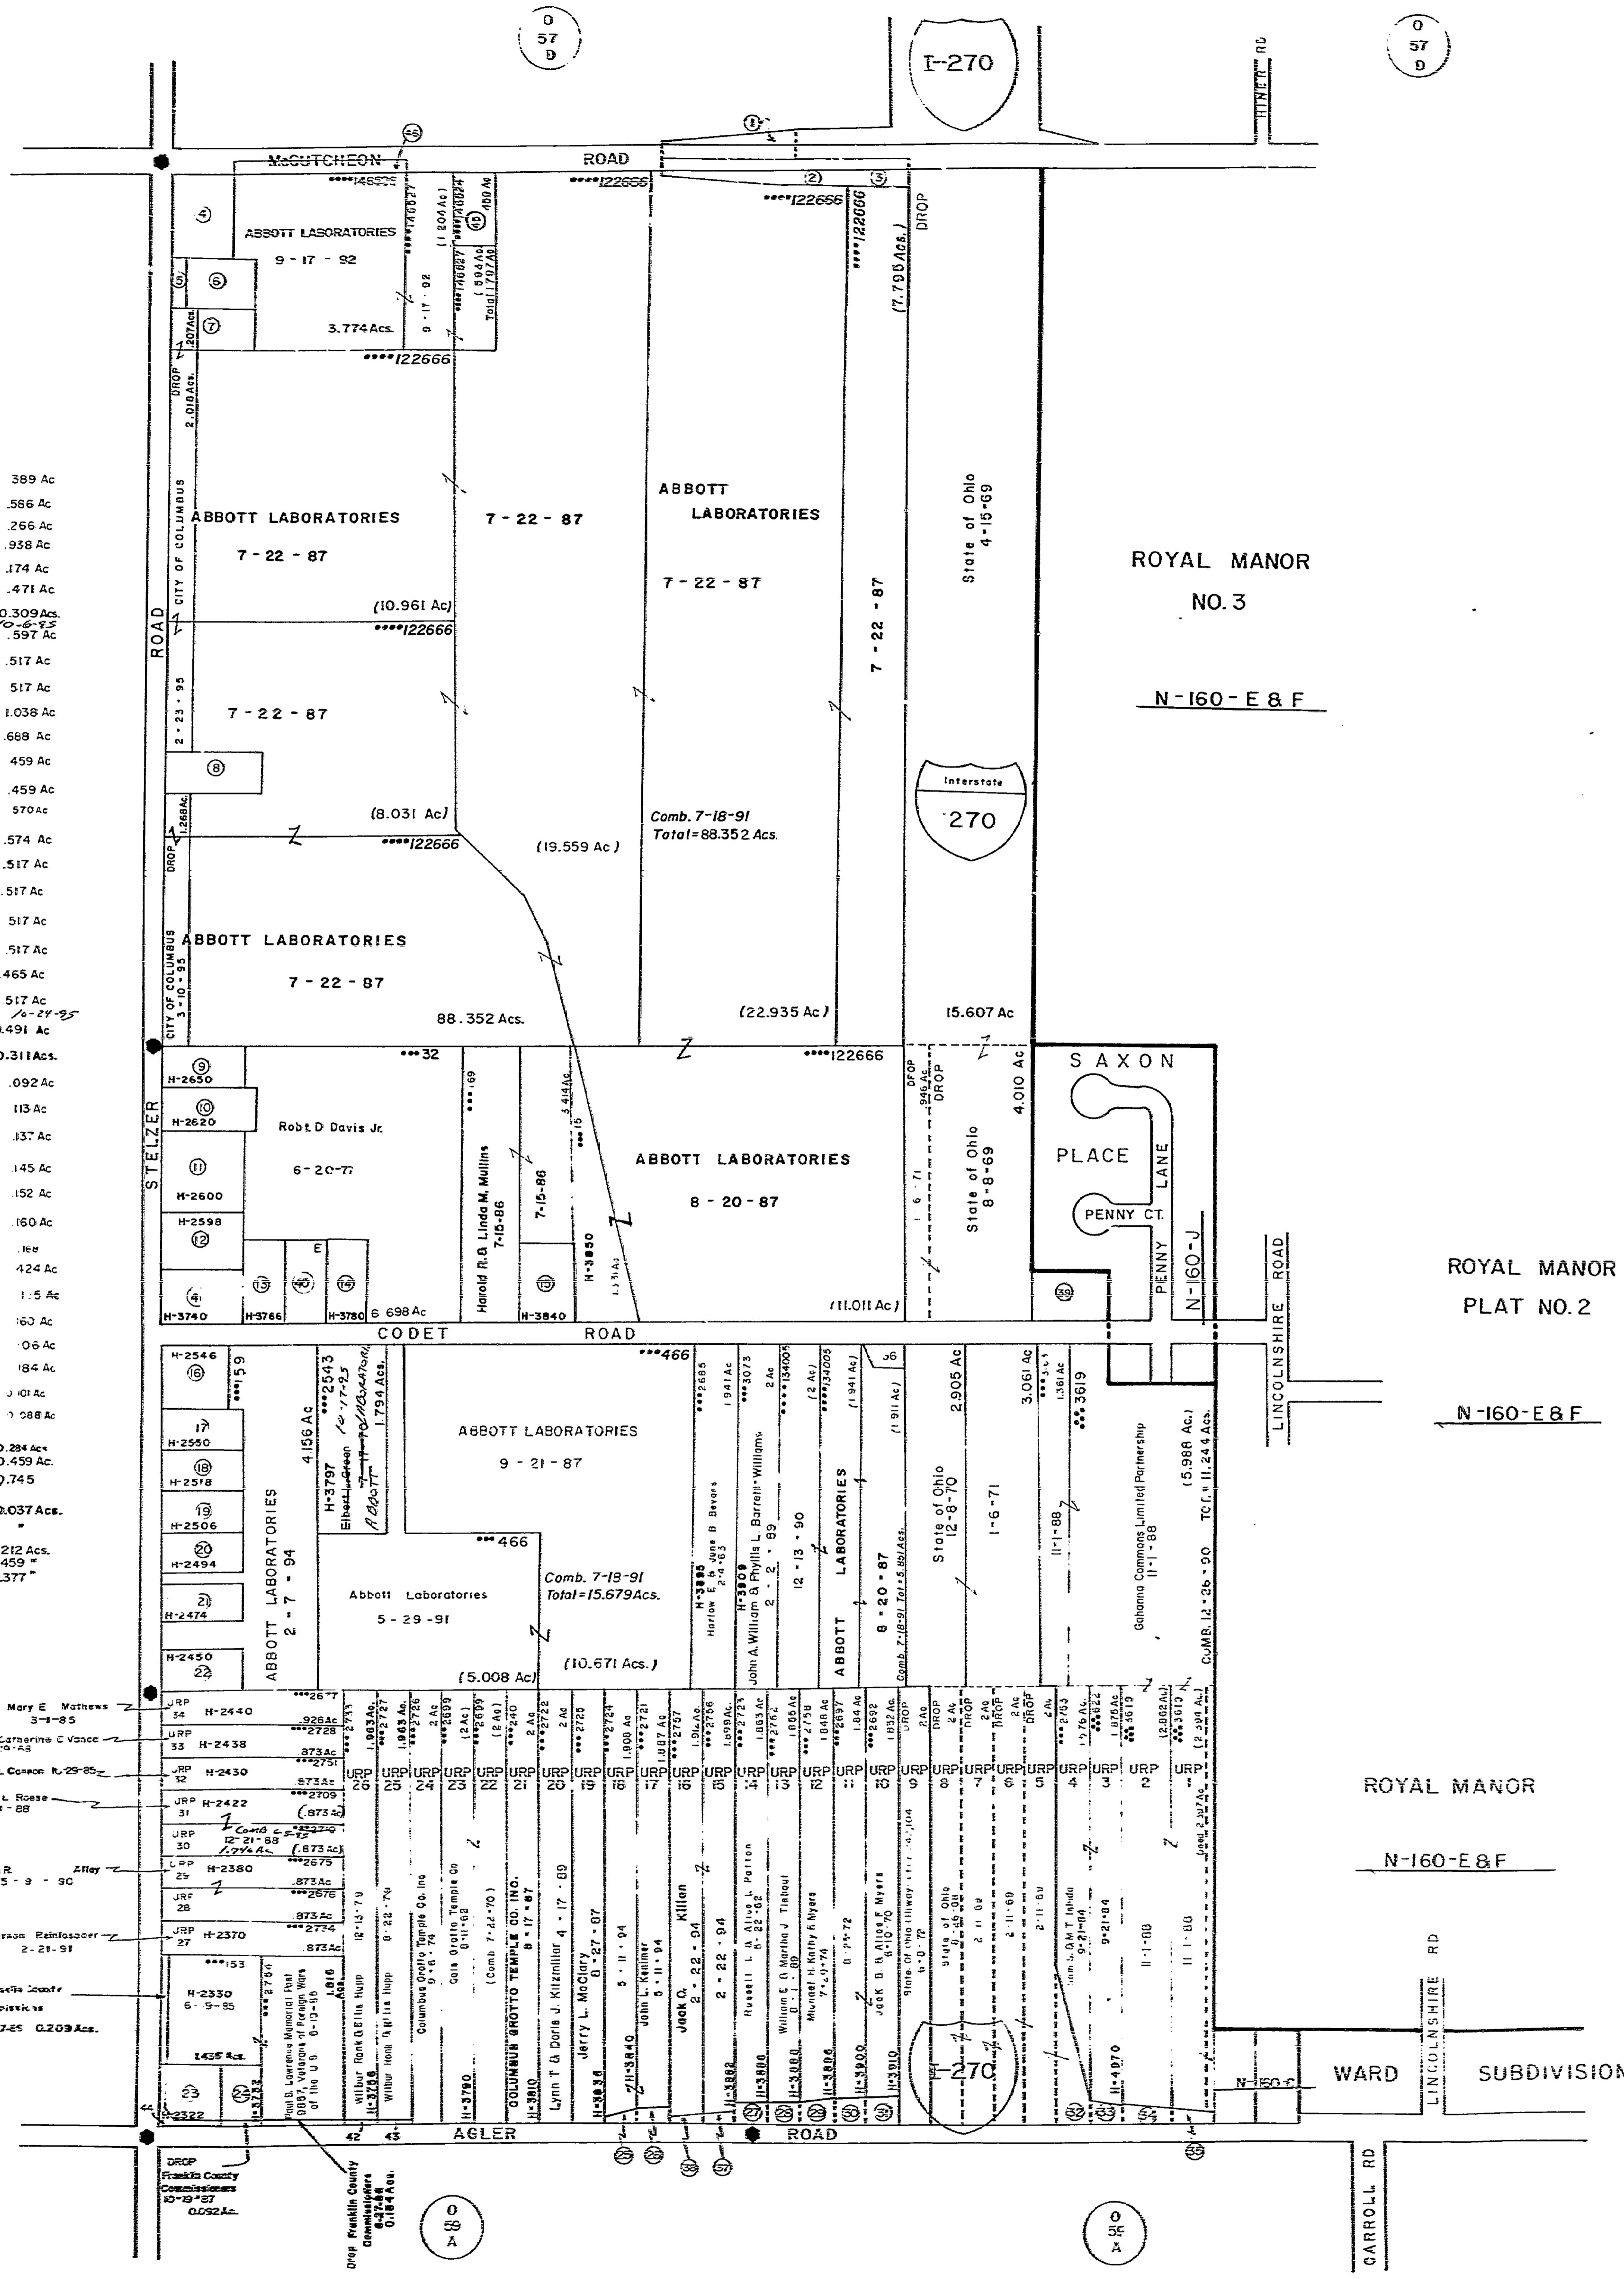

State of Ohio	4-16-69	389 Ac
State of Ohio	4-16-69	.586 Ac
State of Ohio	4-16-69	.266 Ac
146506 United Bacon Sales Inc.	7-9-91	.938 Ac
Drop for Rd City of Cats	7-15-69	.174 Ac
146517 Dorys R Rogers	11-19-91	.471 Ac
146523 ABBOTT LABORATORIES	10-31-91	0.309 Ac
146511 ABBOTT LABORATORIES	7-11-91	0.675 Ac
1429 Kenneth C & Sandra L. Baker	12-1-66	.517 Ac
3080 ABBOTT LABORATORIES	9-2-94	.517 Ac
2510 Robert D Davis Jr	5-7-76	1.038 Ac
2706 Valerie Lee Jones	1-5-93	.688 Ac
3113 ABBOTT LABORATORIES	9-9-93	.459 Ac
3289 Lois B Gregerson	8-17-95	.459 Ac
1635 G C Moore	4-14-76	.970 Ac
3156 Henry & Shirley D Span	8-12-77	.574 Ac
3169 John L. & Esther B. Hughes	3-4-91	.517 Ac
3170 ABBOTT LABORATORIES	7-8-93	.517 Ac
3176 Paul F. & Mary A. Felix	3-13-92	.517 Ac
3175 Wallace O B Marjorie McLean	6-1-76	.517 Ac
3293 John H & Deborah Jo Boer	5-4-79	.465 Ac
3274 ABBOTT LABORATORIES	10-31-91	.517 Ac
426	3-10-95	0.491 Ac
85 Mary C. Stafford	3-5-91	0.311 Ac
State of Ohio	11-30-70	.092 Ac
State of Ohio	11-30-70	.118 Ac
State of Ohio	11-17-70	.137 Ac
DROP State of Ohio	6-7-71	.145 Ac
State of Ohio	11-17-70	.152 Ac
State of Ohio	2-10-72	.160 Ac
State of Ohio	3-21-72	.160 Ac
State of Ohio	3-6-72	.124 Ac
407 State of Ohio	1-6-72	.115 Ac
DROP State of Ohio	8-8-69	.160 Ac
State of Ohio	8-8-69	.06 Ac
State of Ohio	1-1-70	.184 Ac
DROP State of Ohio	3-13-75	.101 Ac
State of Ohio	1-1-70	.108 Ac
42 DROP - Franklin County Commissioners (Hi-Way)	6-24-86	0.037 Ac
43		
44	6-24-88	0.212 Ac
45 146524 M.C. Schirtzinger & C.S. Schirtzinger	6-16-94	0.459 Ac
46 DROP CITY OF COLUMBUS	2-23-95	0.377 Ac

34

JUL 3 1995