

WASHINGTON T.P.


P E R R Y T P.

(68)

(63)

SHEET NO. 4

SHEET NO. 1

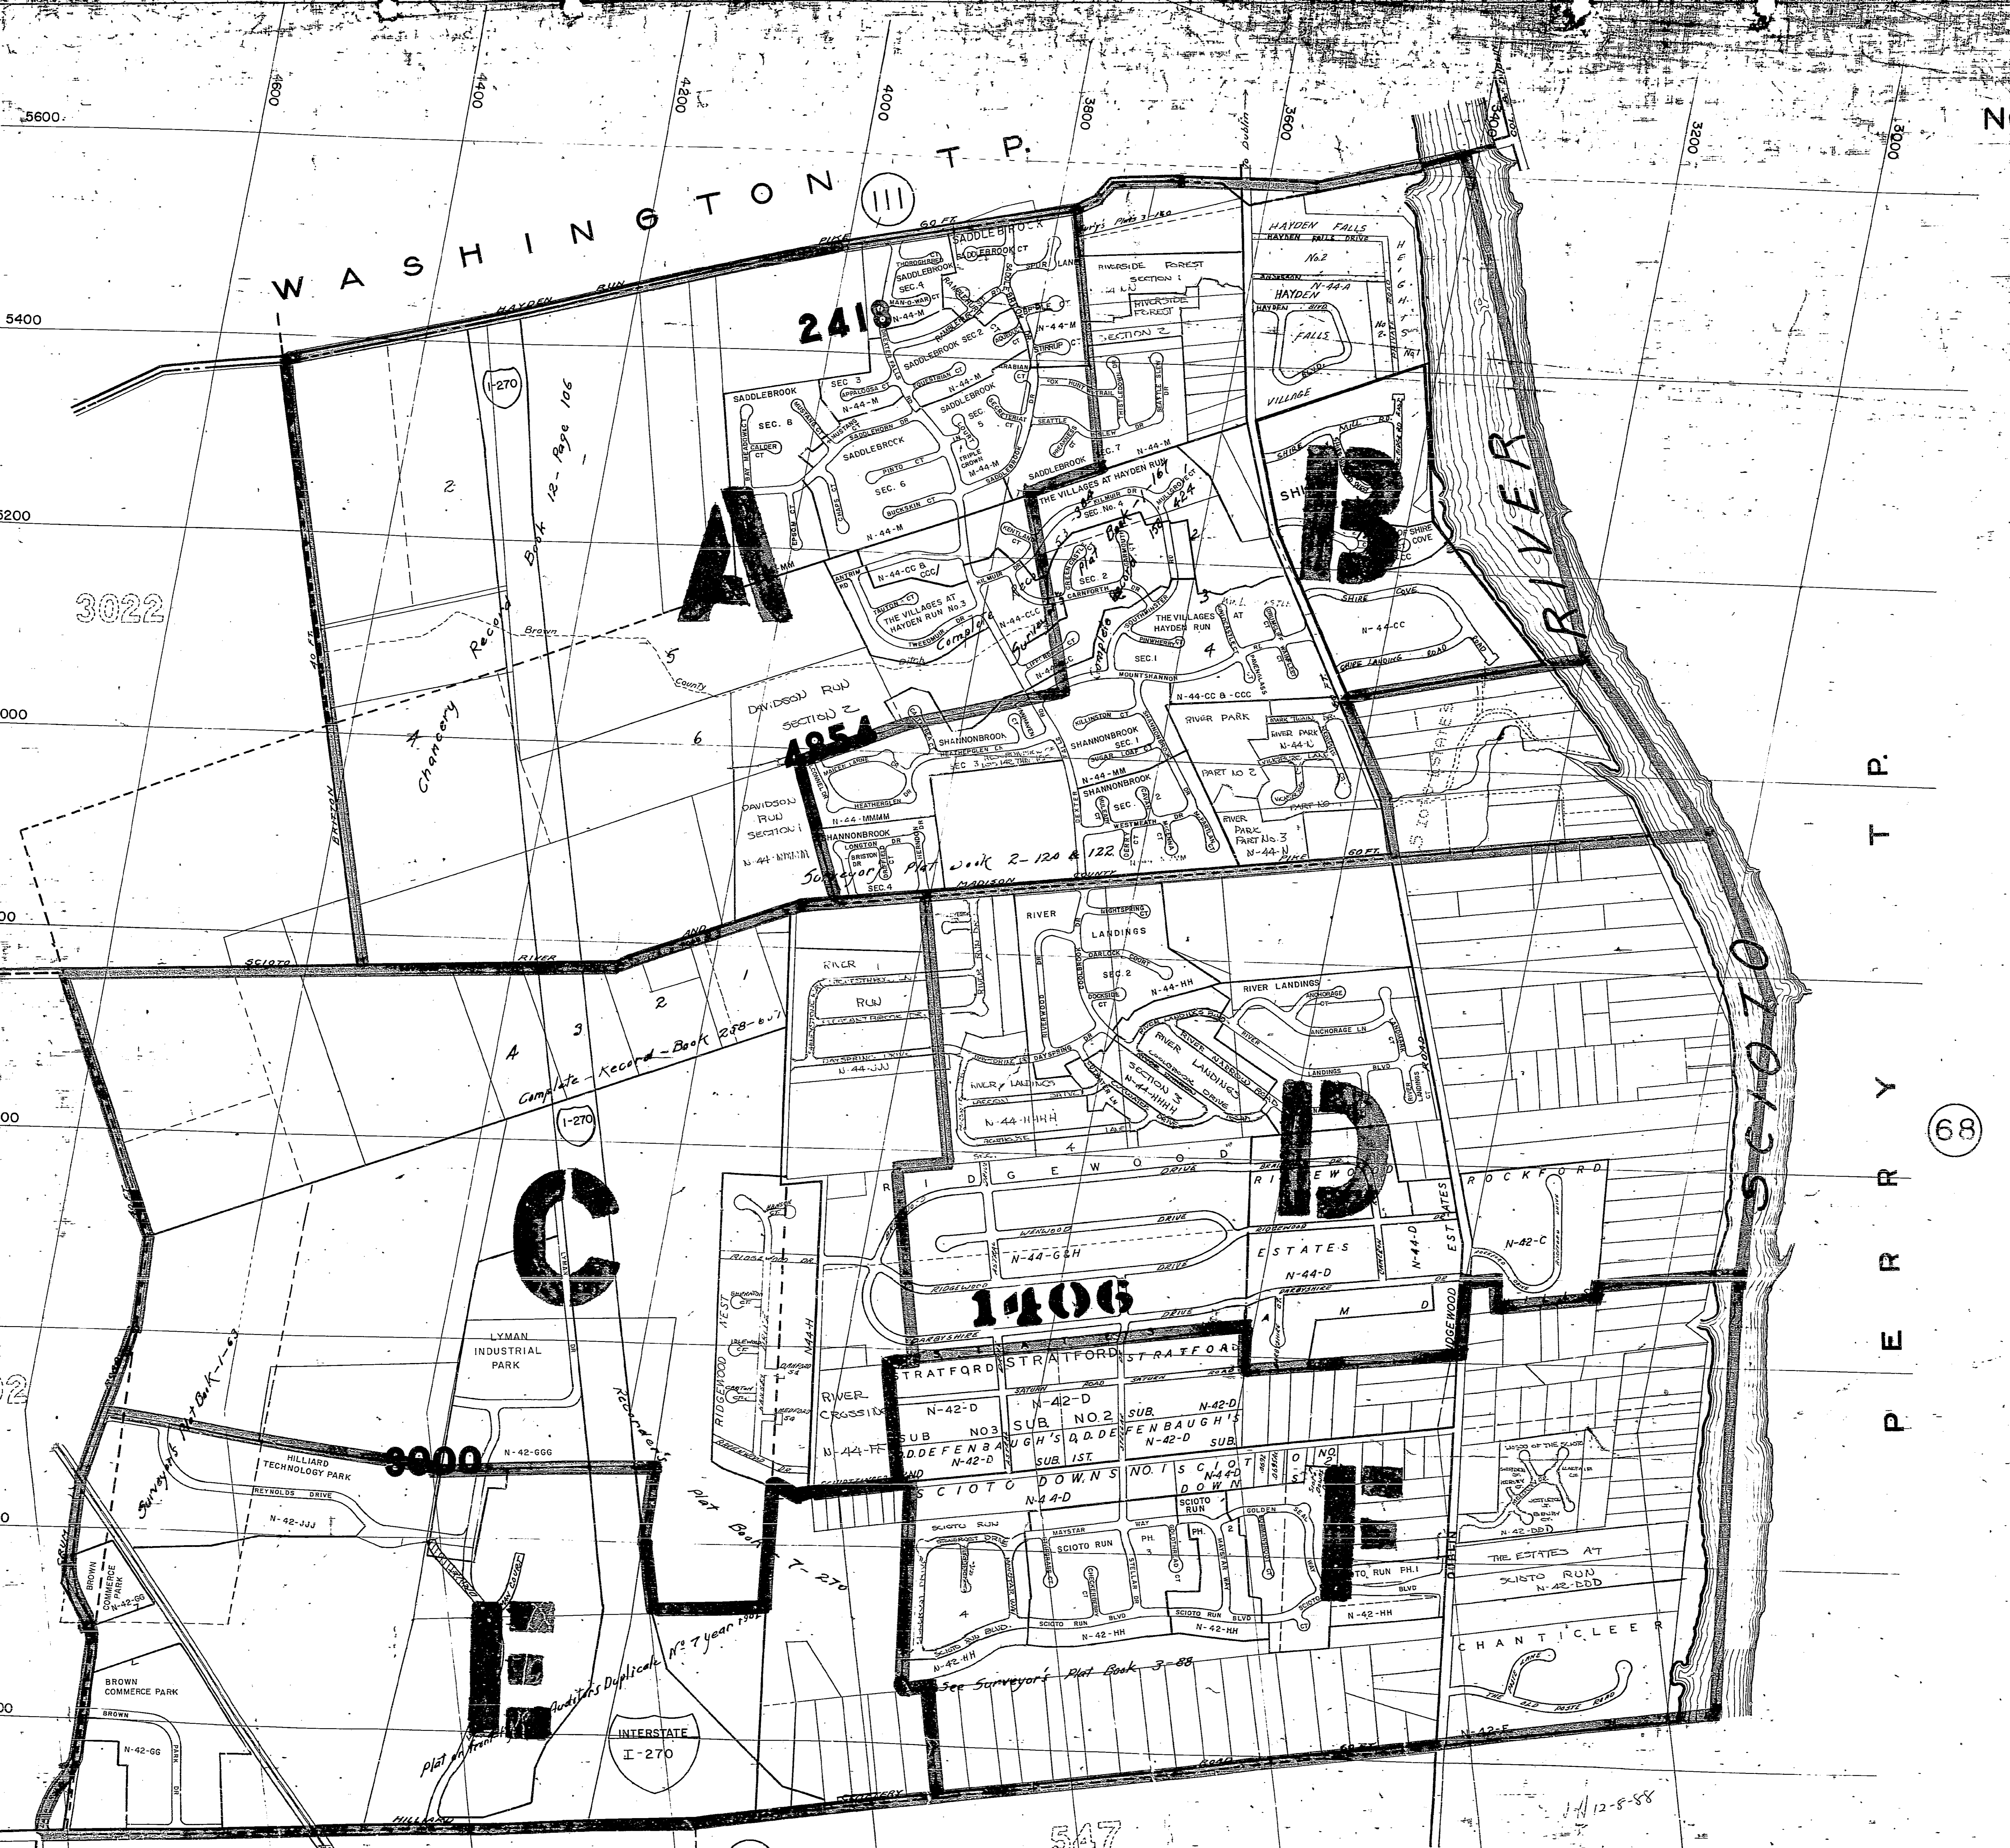

A

B

C

D

E

F

2418

1054

1106

3022

3002

3001

547


1/12-8-88

Cherry
Rec'd
Book 106

Complete Record - Book 298-6-7

Auditors Duplicate No. 7 year 1907

See Surveyor's Plat Book 3-88

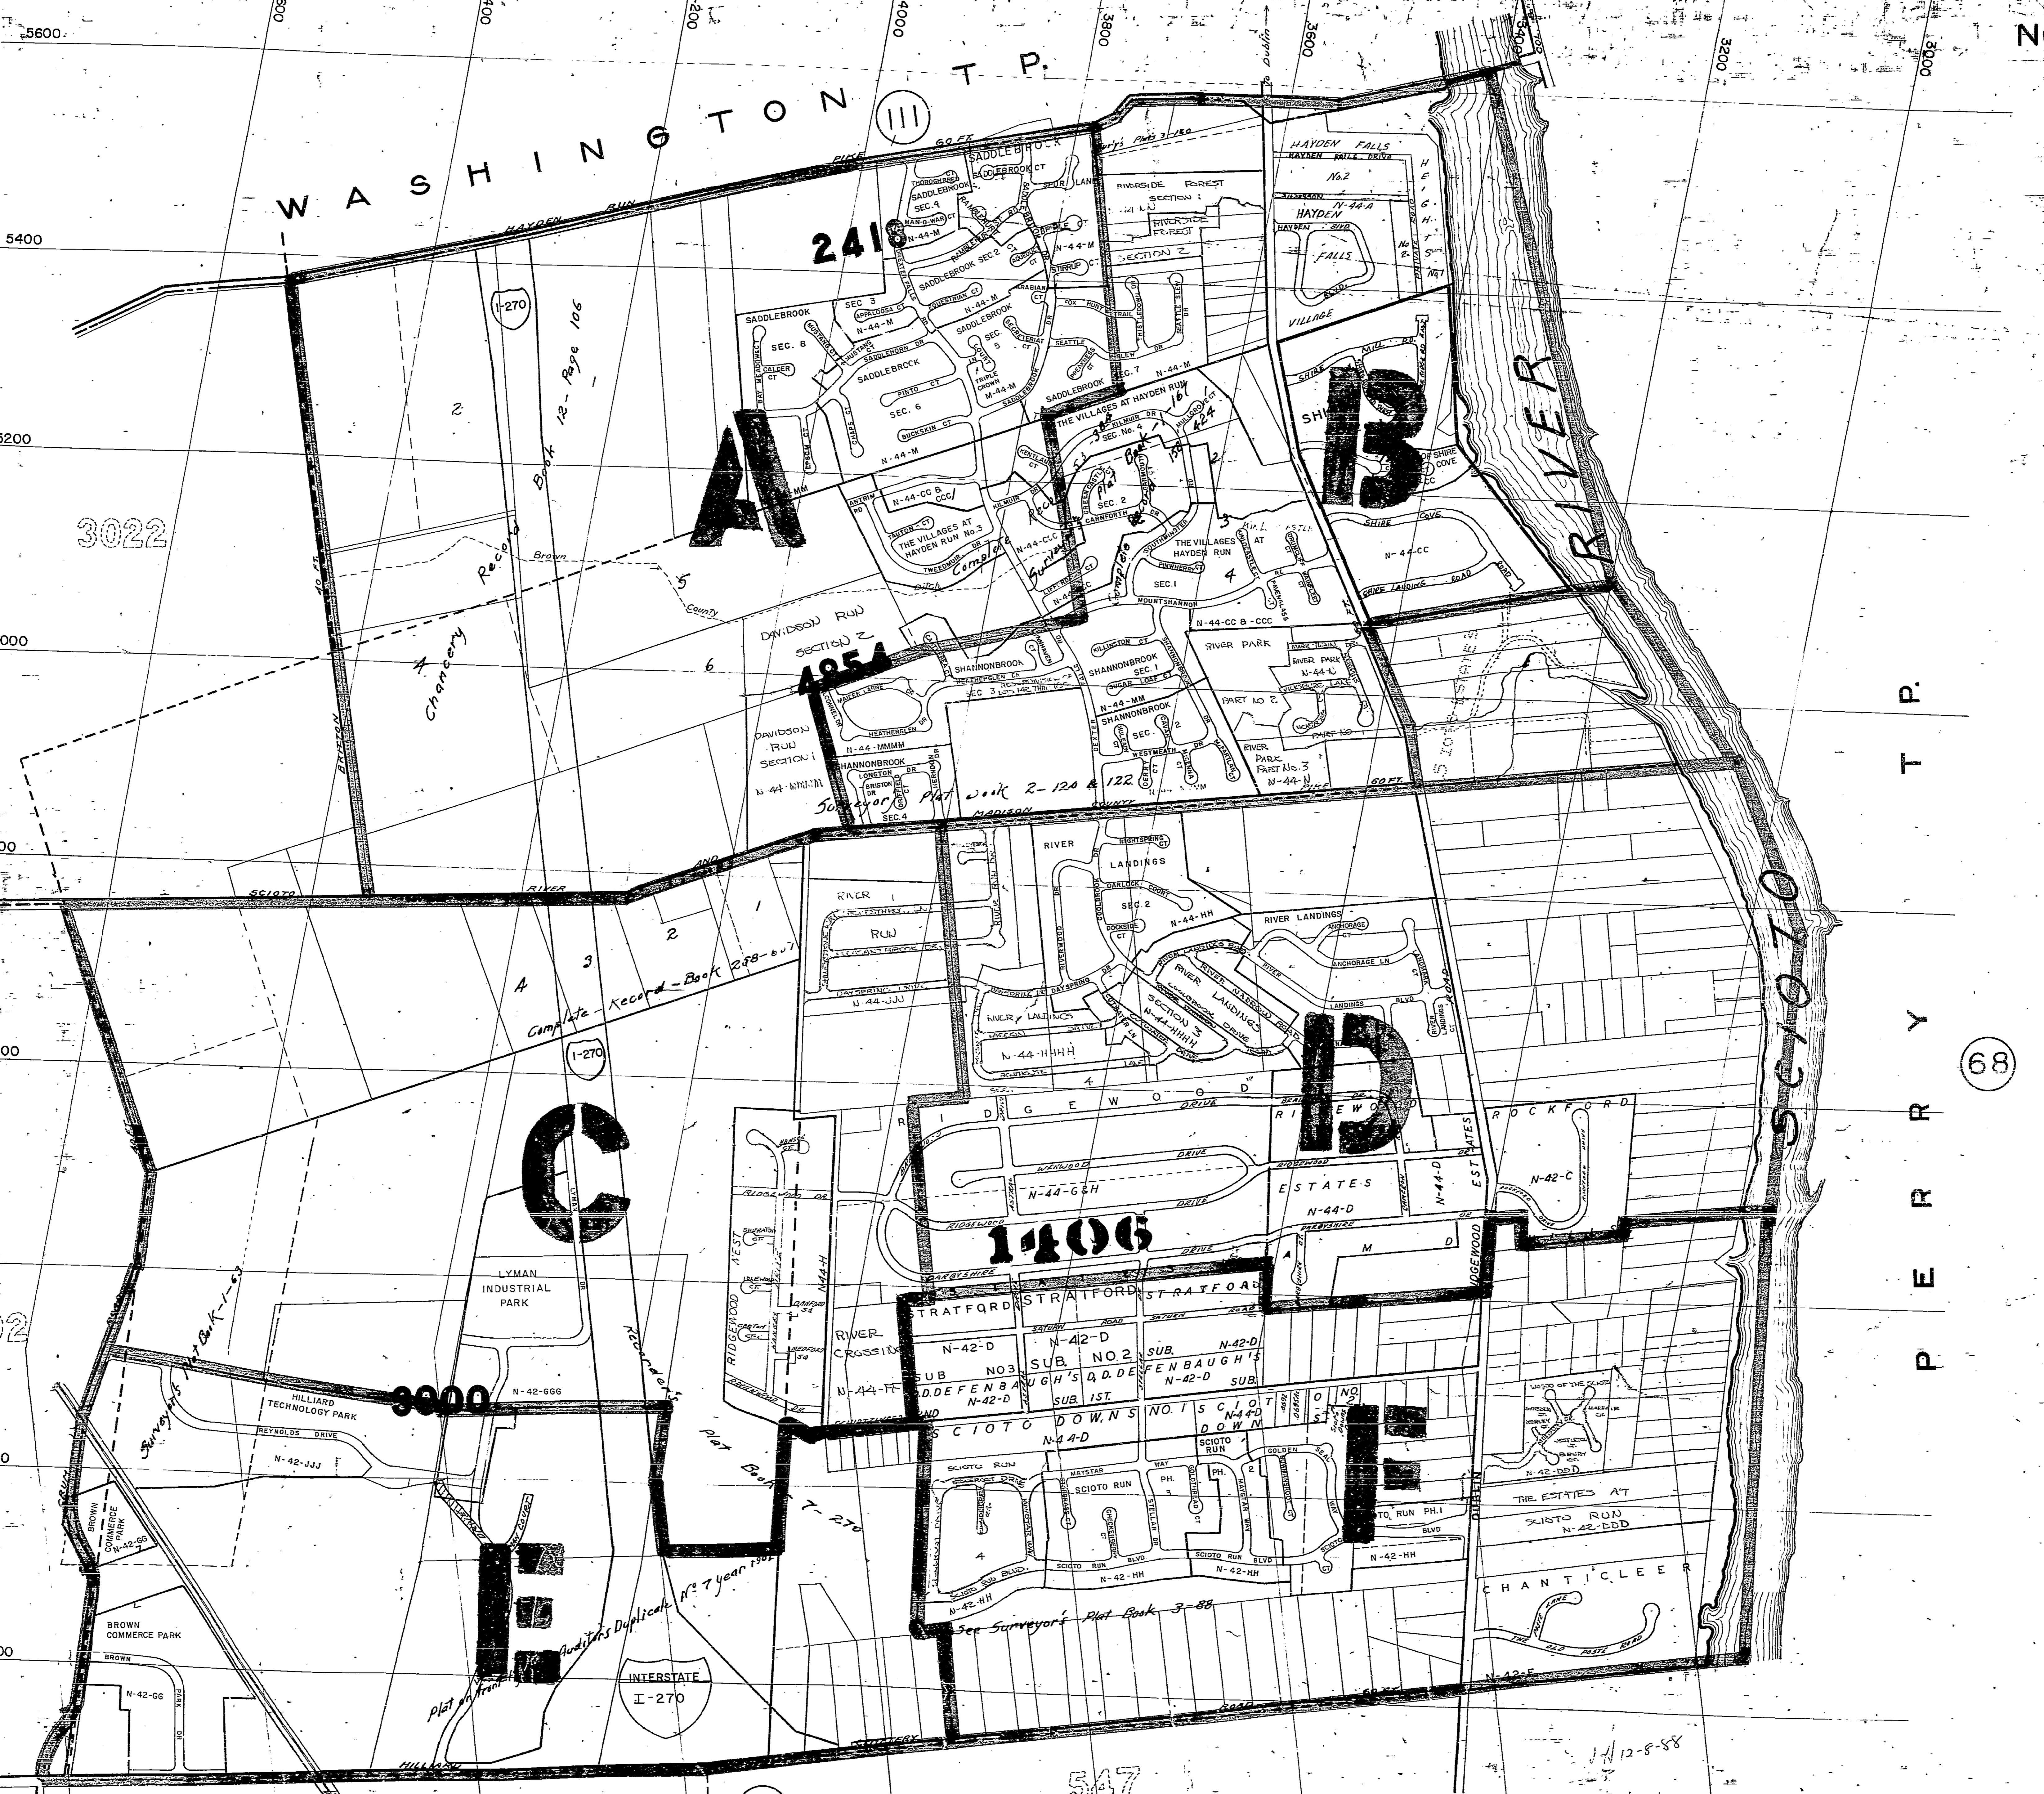

INTERSTATE
I-270

5400

5200

5000

4800

4600

4400

4200

4000

3000

3200

3400

3600

3800

4000

4200

4400

4600

4800

5000

5200

5400

5600