


0-63-B

PLAT PREPARED BY  
BURGESS & NIPLE, LIMITED  
ENGINEERS & ARCHITECTS  
COLUMBUS, OHIO  
FOR


TAGGART MARRYOTT REARDON CO.

### 1.496 ACRE TRACT

BEING PART OF MILL RUN SUBDIVISION  
PARCEL C, OF THE STATE OF OHIO,  
COUNTY OF FRANKLIN, CITY OF COLUMBUS

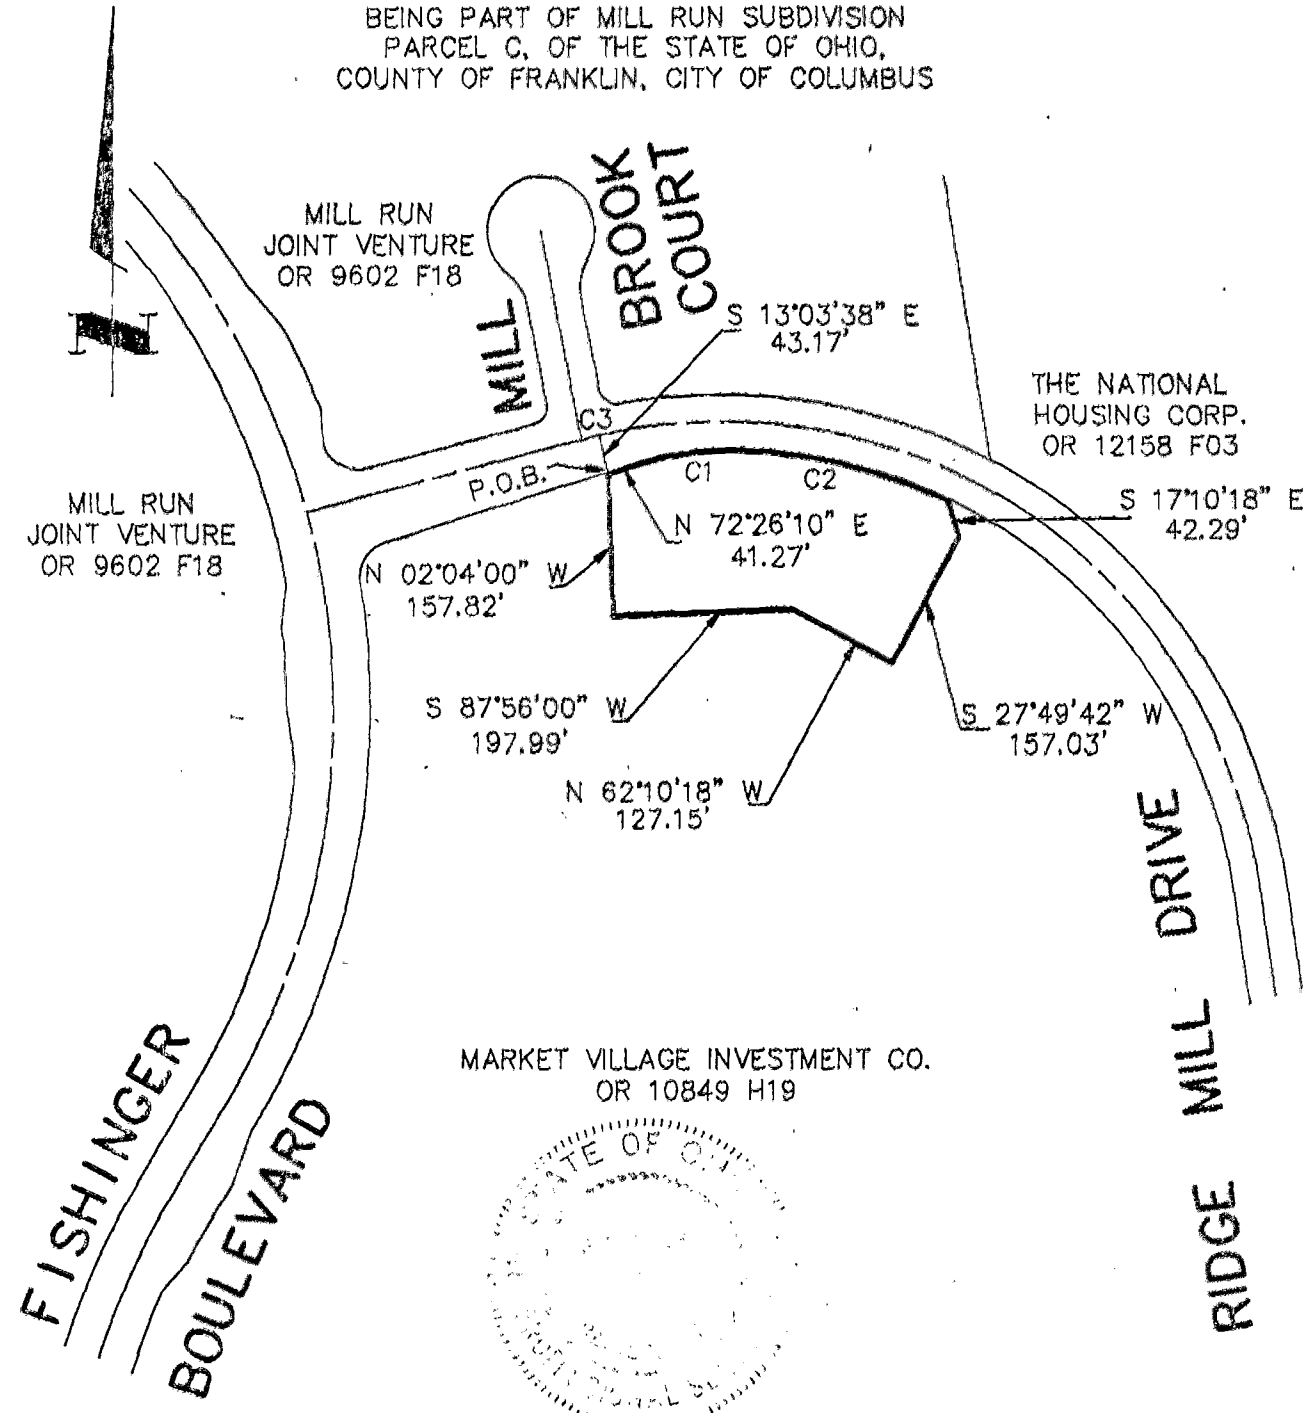

MARKET VILLAGE INVESTMENT CO.  
OR 10849 H19

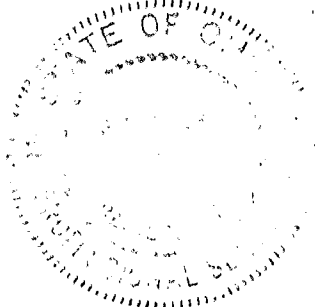

CURVE	RADIUS	LENGTH	TANGENT	CHORD	BEARING	DELTA
C1	320.00'	111.00'	56.06'	110.44'	N 82°22'23" E	19°52'27"
C2	570.00'	236.91'	120.19'	235.21'	S 75°47'01" E	23°48'50"
C3	600.00'	20.21'	10.11'	20.21'	N 75°57'12" E	01°55'48"

BEARINGS SHOWN HEREON ARE BASED ON THE PLATS  
OF MILL RUN SUBDIVISION, PLAT BOOK 64, PAGES 17, 18, 38, AND 39  
OF THE FRANKLIN COUNTY RECORDER'S OFFICE.

BY : *S. Patrick Mills* DATE : 8 Jan. 90  
S. PATRICK MILLS, P.S. 7158

SCALE: 1" = 200'

Mills

NORWICH TWP.

0-63-B