

JERRY A. MALOTT SURVEYING Co.

6810 East Main Street ~ Suite 101, Reynoldsburg, Ohio 43068 (614) 577-0957

FOR: BEN SAYRE


LOT SPLIT

1999-JULY-SAYRE18

75-857275
75857300



KATHERINE COLWELL
D.R. 13795 F-01
93.75 ACRES

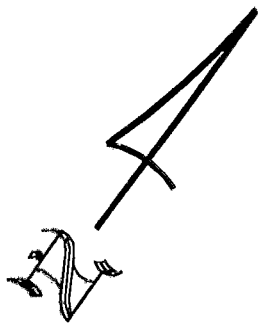

N.54°22'37"E. 577.98'

513.81'

64.17'

2.000 ACRE TRACT
BEING PART OF
ORIGINAL 136.383
ACRE TRACT
D.R. 6501 H-02

18.000 ACRE TRACT

DALE H. SAYRE
ORIGINAL 16.000 ACRE
TRACT D.R. 32190 J13

RESIDUAL
HARRY & JANE SAYRE
D.R. 6501 H-14
134.383 ACRES

RESIDUAL
HARRY & JANE SAYRE
D.R. 6501 H-14
134.383 ACRES

N.34°15'54"W. 1355.56'

N.34°15'55"W. 1358.10'

S.34°15'54"E. 1358.42'

SYMBOL LEGEND

- ▲ RAILROAD SPIKE FOUND
- IRON PIN FOUND
- 3/4" DIA. X 30" LONG IRON PIN SET WITH I.D. CAP MARKED JAM 5963

JAMES & DOROTHY
SAYRE
D.R. 11646 F-09
3.148 ACRES

N.54°39'36"E.
1735.00'



PATTERSON ROAD

513.76'

S.54°39'36"W. 577.93'


64.17'

IRON PIN SET AT 20.00'

P.O.B. FOR 18.000 ACRE TRACT

P.O.B. FOR 2.000 ACRE TRACT

BEARINGS ARE BASED ON THE CENTERLINE OF PATTERSON ROAD AS BEING NORTH 54 DEGREES 39'36" EAST, AS SHOWN IN D.R. 19300 A07.

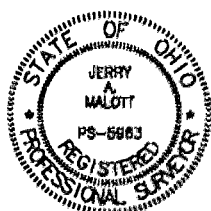

BY Jerry A. Malott
Registered Surveyor #5963
JERRY A. MALOTT

C-7-F
Brown Twp

SCALE 1"=200'

DATE 07/99

LOCATION STATE OF OHIO, COUNTY OF FRANKLIN, BROWN TWP., AND BEING ALL OF 16.000 ACRE TRACT, AND 2.000 ACRE TRACT OUT OF 136.383 ACRES.