

LOT SPLIT FOR: SANDRA MCCORMICK

DATE: 11/24/98
 JOB NUMBER: 1376
 SCALE: 1" = 200'
 DRAFTING: JGL
 REVISED: 12/03/98
 05/03/99

NORTH



GRAPHIC SCALE
1" = 200'


THIS PLAT IS BASED ON AN ACTUAL
 FIELD SURVEY BY THE HARMON
 SURVEYING COMPANY IN NOVEMBER 1998.



Harlan Scott Harmon

BY
 Professional Surveyor #7659
 HARLAN SCOTT HARMON

Harmon Surveying Company
 Professional Land Surveyors
 55 Margaret Drive
 Granville, Ohio 43023
 Tel/Fax: (740) 587-2989

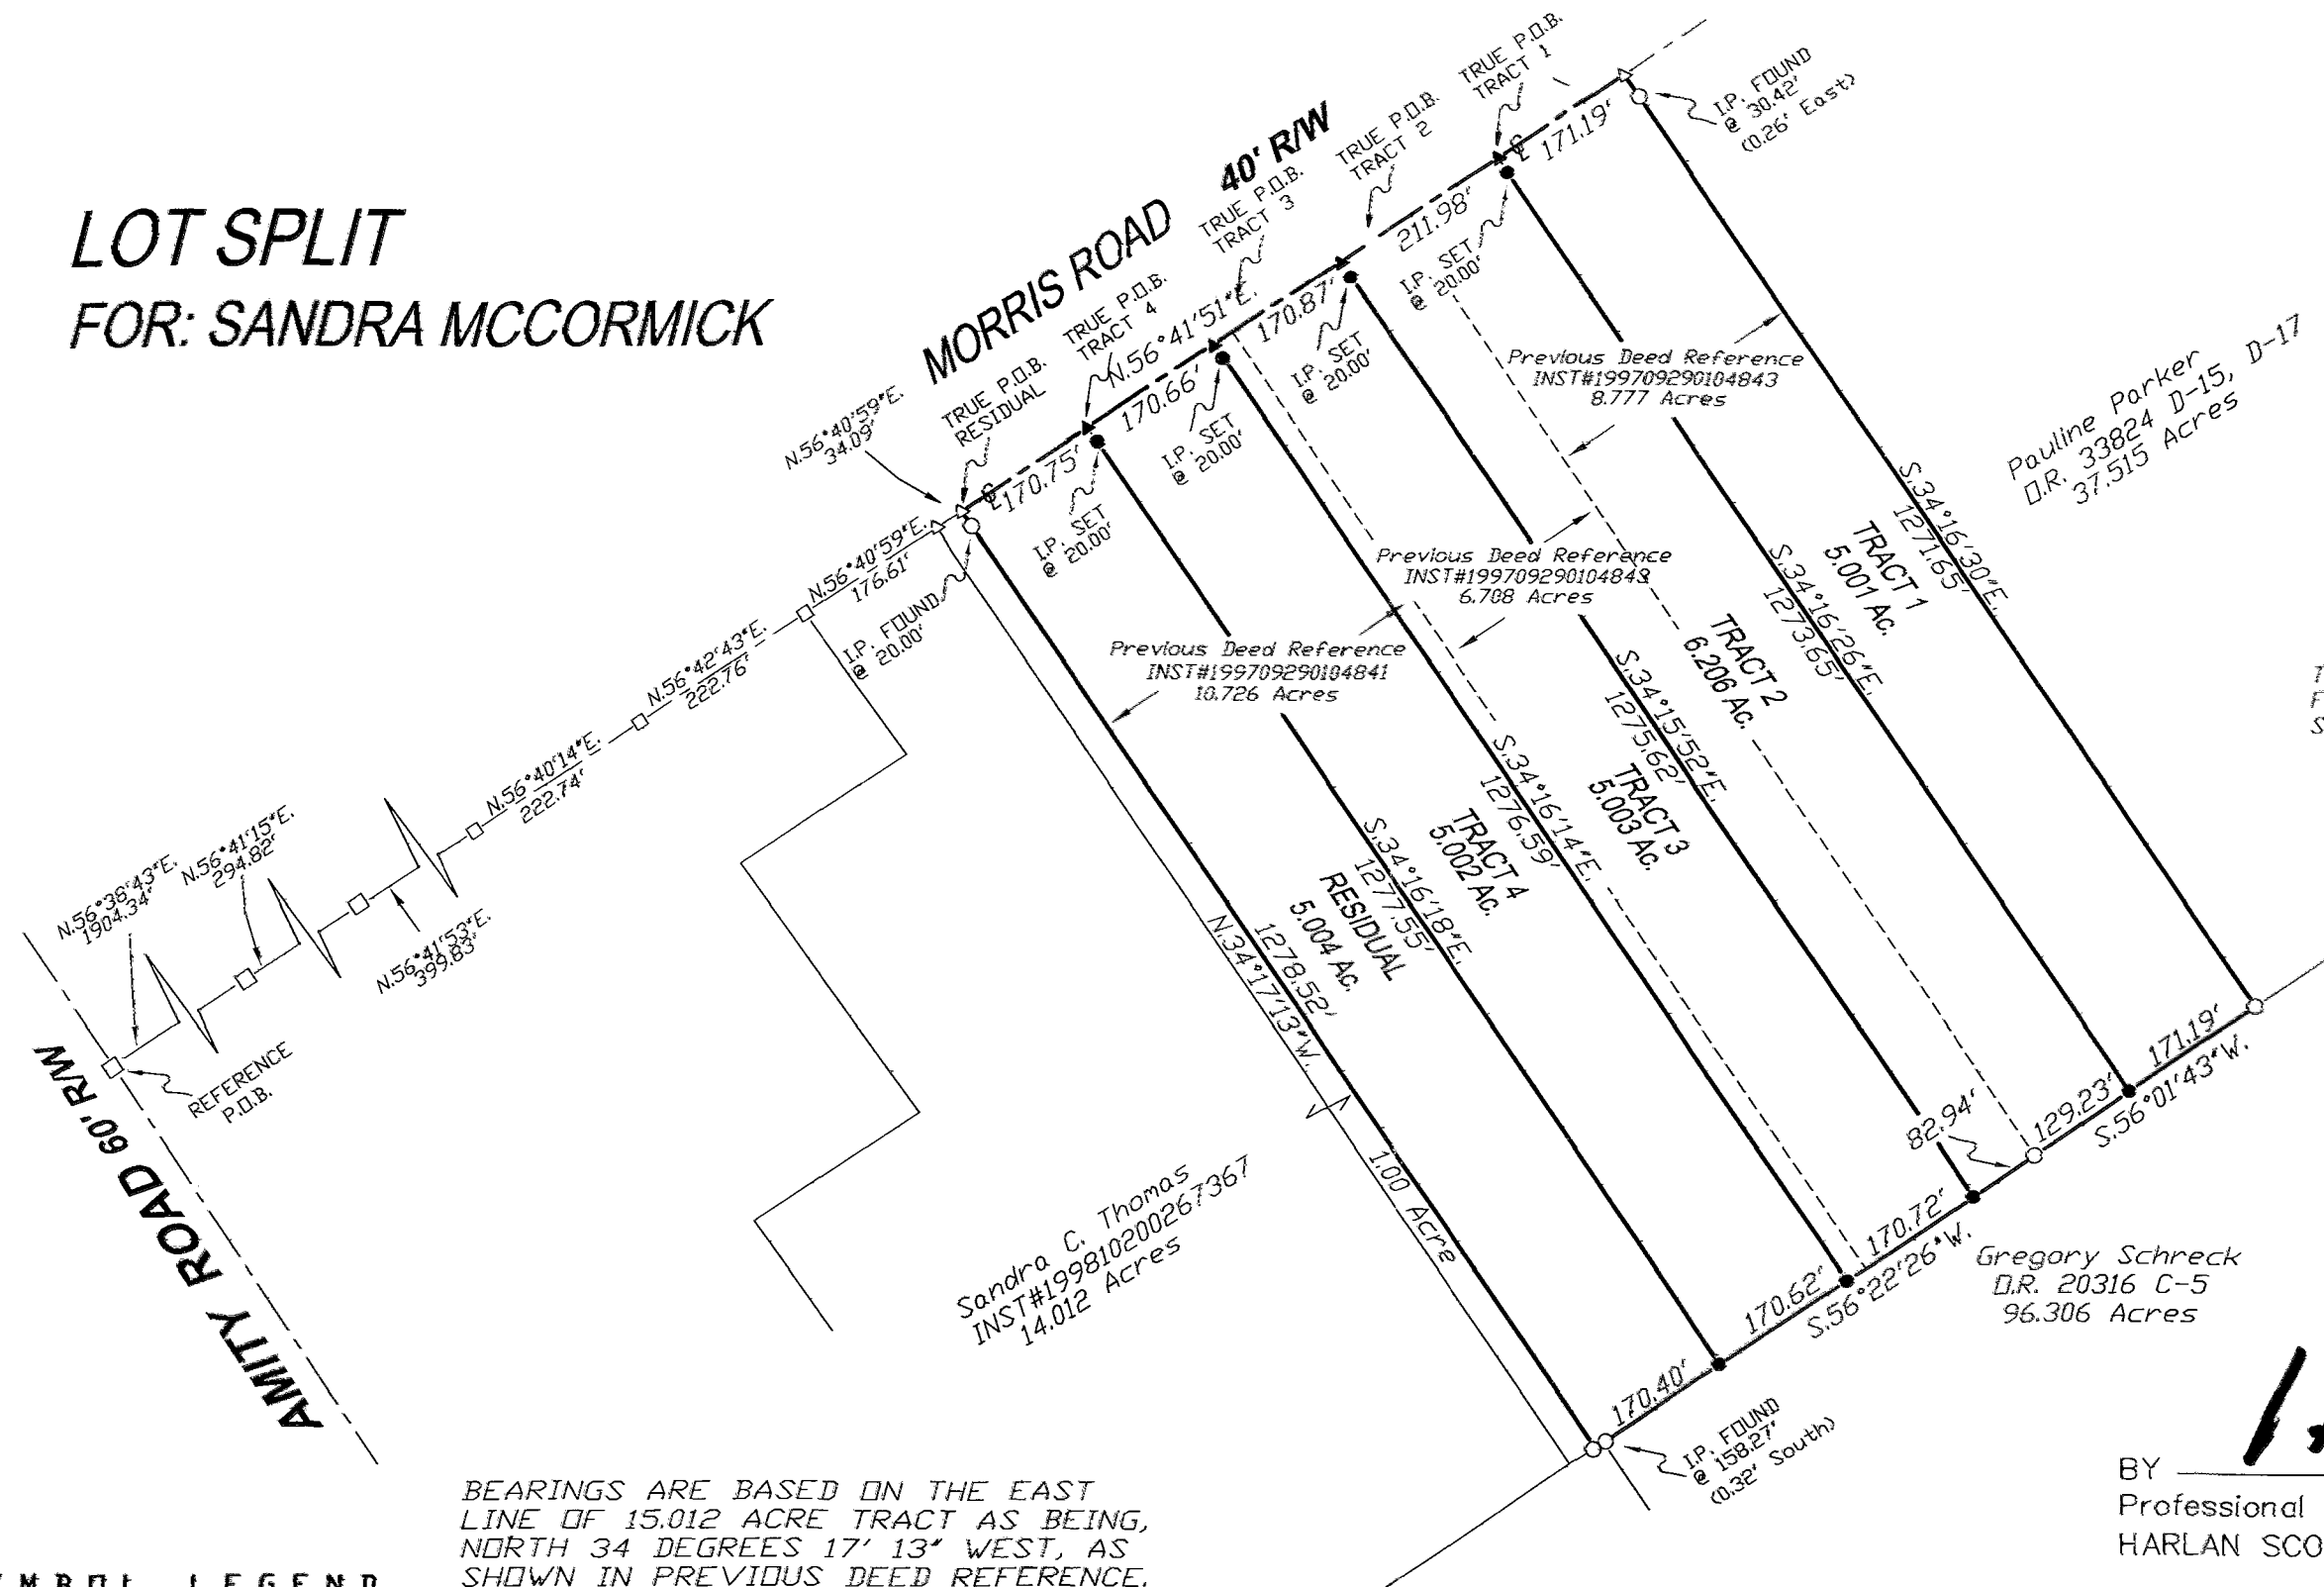

SYMBOL LEGEND

- RAILROAD SPIKE SET
- RAILROAD SPIKE FOUND
- ▲ SURVEY NAIL SET
- △ SURVEY NAIL FOUND
- IRON PIPE FOUND
- 30" x 3/4" I.D. IRON PIPE SET, w/ ID CAP MARKED "HARMON PS7659"
- DIRECTION OF DRAINAGE

DESCRIPTION: State of Ohio, Franklin County, Township of Brown, and in the Virginia Military Survey Number 2670 also being the same 10.726, 6.708, and 8.777 acre parcels shown in Instrument number 199709290104841 - 199709290104843

SUBJECT TO ALL EASEMENTS OF RECORD
 EXISTING BUILDING AND DRIVE SHOWN AT APPROXIMATE LOCATION