


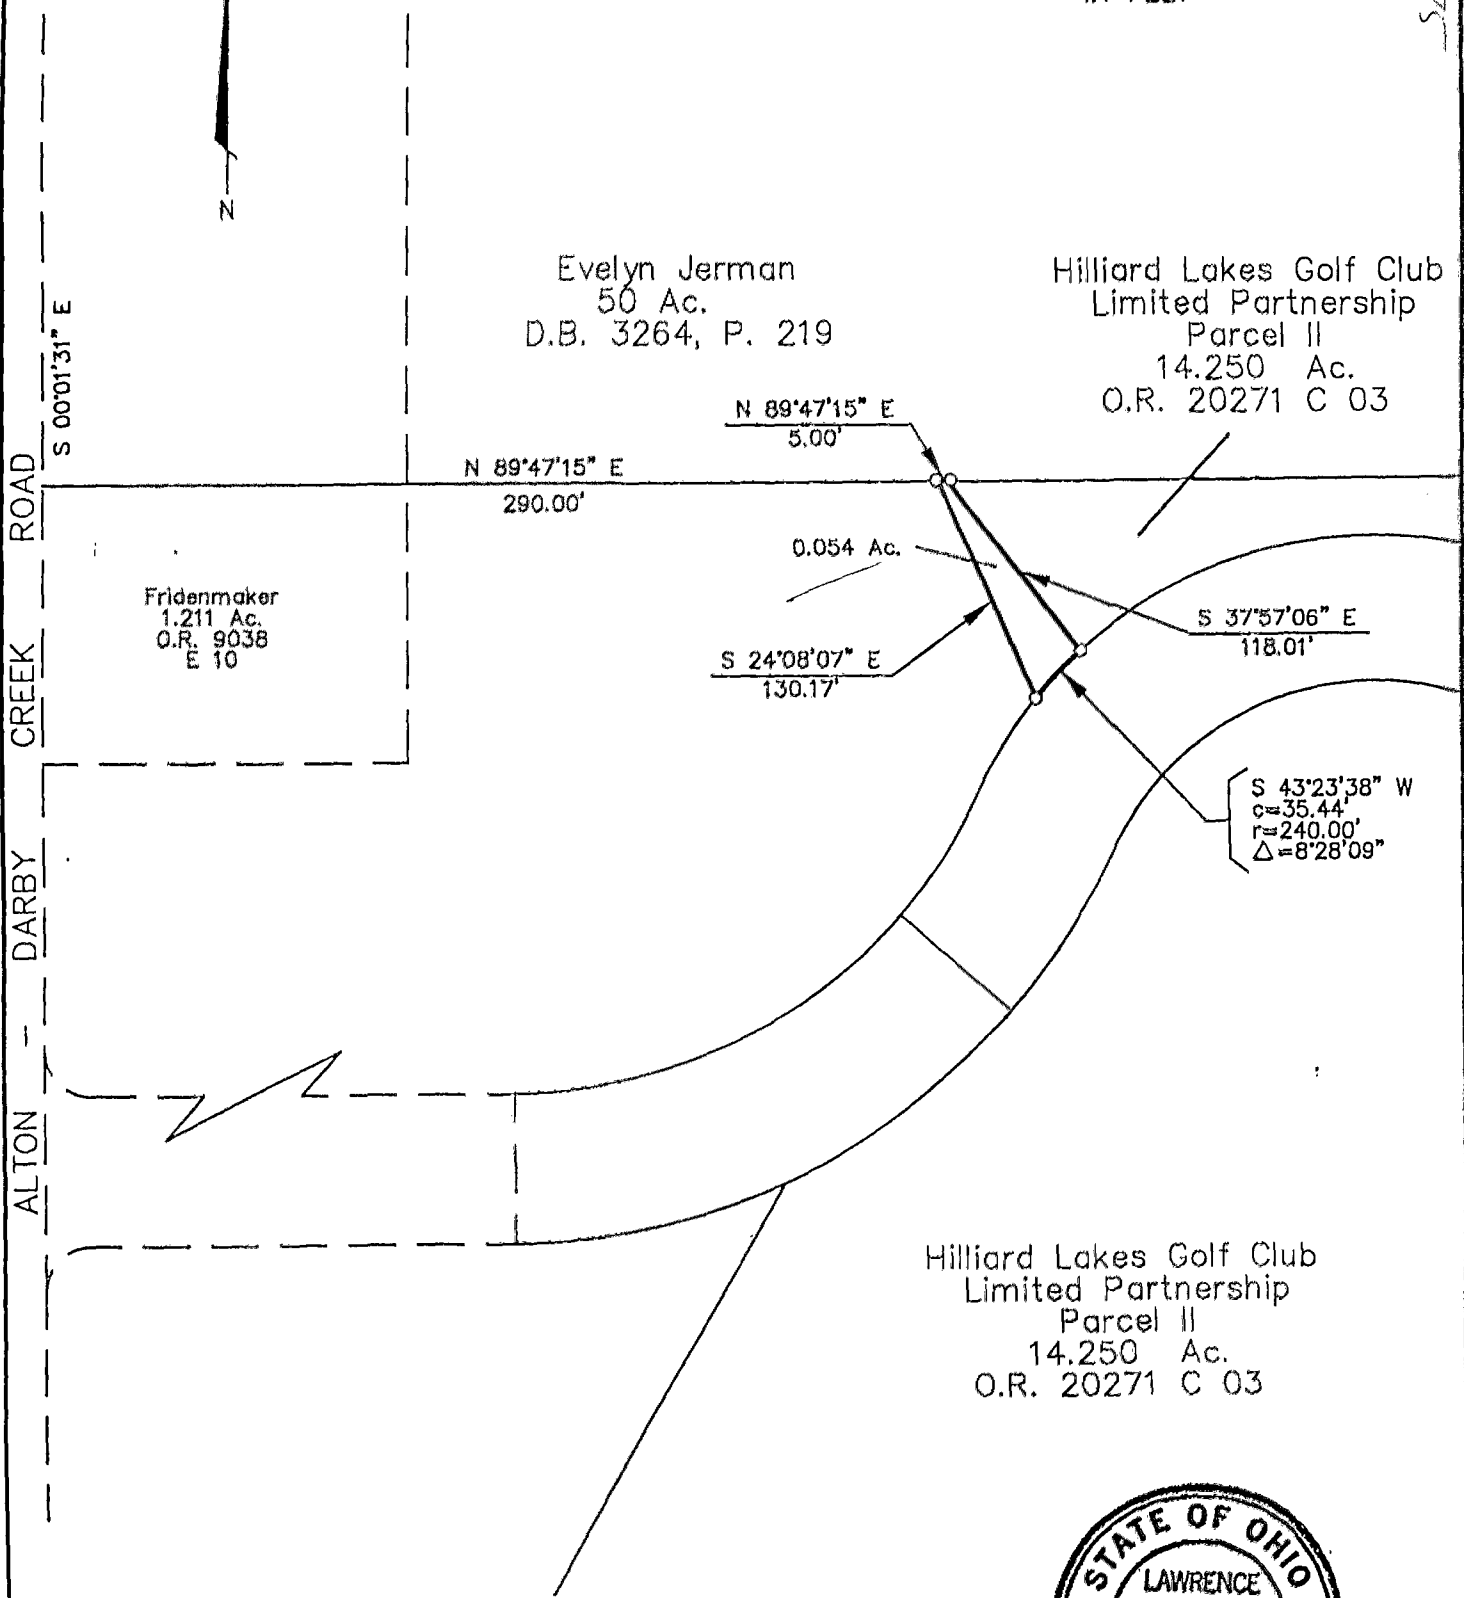


SURVEY OF ACREAGE PARCEL
 Located In Virginia Military Survey No. 6638
 City Of Hilliard, Franklin County, Ohio

SCALE 1" = 100' —○— IRON PIN NOV. 24, 1993 RECORD REFERENCES O.R. 20271 C 03



BASIS OF BEARINGS: the bearings shown hereon are based upon the northerly line of The Hilliard Lakes Golf Club Limited Partnership 14.250 acre tract of record in Official Record 20271 C 03, as being North 89°47'15" East.

E.M.H.&T. INC.

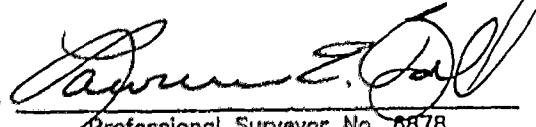By 
 Professional Surveyor No. 6878

7960-2375

N. 62.14
 N. 62.14
 Twp.