

77857325

0-62-C
NORWICH Twp.



SURVEY OF ACREAGE PARCELS

LOCATED IN
VIRGINIA MILITARY SURVEY NUMBER 6638
CITY OF HILLIARD, FRANKLIN COUNTY, OHIO

SCALE 1" = 50'


MAY 16, 2001

Bearings are based on the same meridian as the bearings shown on the subdivision plat entitled "Heritage Lakes Section 1" of record in Plat Book 79, Page 42-44, Recorder's Office, Franklin County, Ohio,

- = MON. FND.
- = I.P. FND.
- = I.P. SET
- = MAG. NAIL FND.
- = MAG. NAIL SET
- ▲ = R.R. SPK. FND.
- △ = R.R. SPK. SET
- ◆ = P.K. NAIL FND.

I.P.S Set are 13/16" I.D. Iron pipe W/ cap inscribed EMH&T, Inc.

AD Creek, LLC
I.N. 199911170287528
I.N. 199911170287529

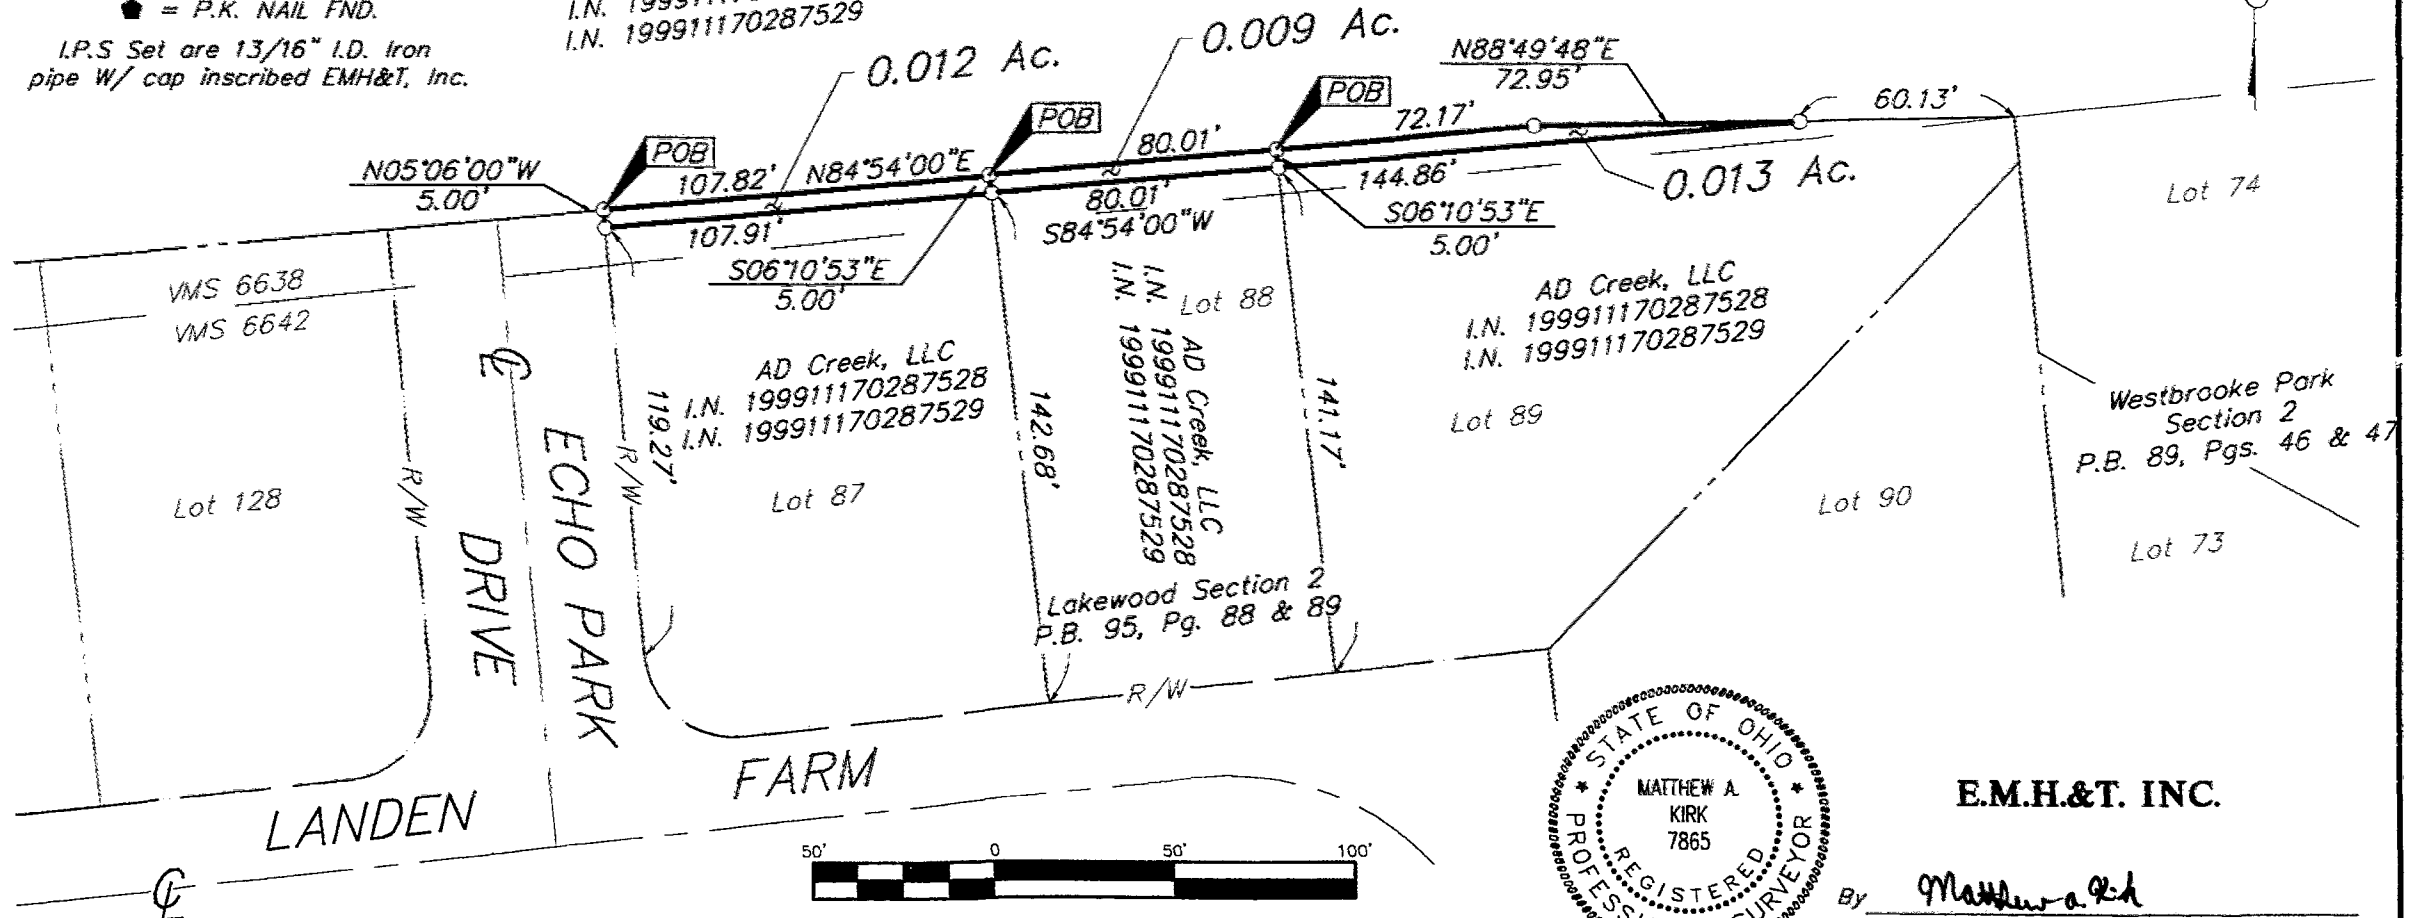

GRAPHIC SCALE (IN FEET)



By Matthew A. Kirk
Professional Surveyor No. 7865

E.M.H.&T. INC.

Q:\PROJECT\19991400.01\DWG\91400bv3.DWG - 0 XREFS - PLOTTED BY KIDDLETON - May 15, 2001 - 2:54 PM