


BEARINGS ARE BASED UPON THE CENTERLINE OF WALKER ROAD BEING N66°00'00"W, OF RECORD IN O.K. 11366; 7-14, RECORDER'S OFFICE, FRANKLIN COUNTY, OHIO.

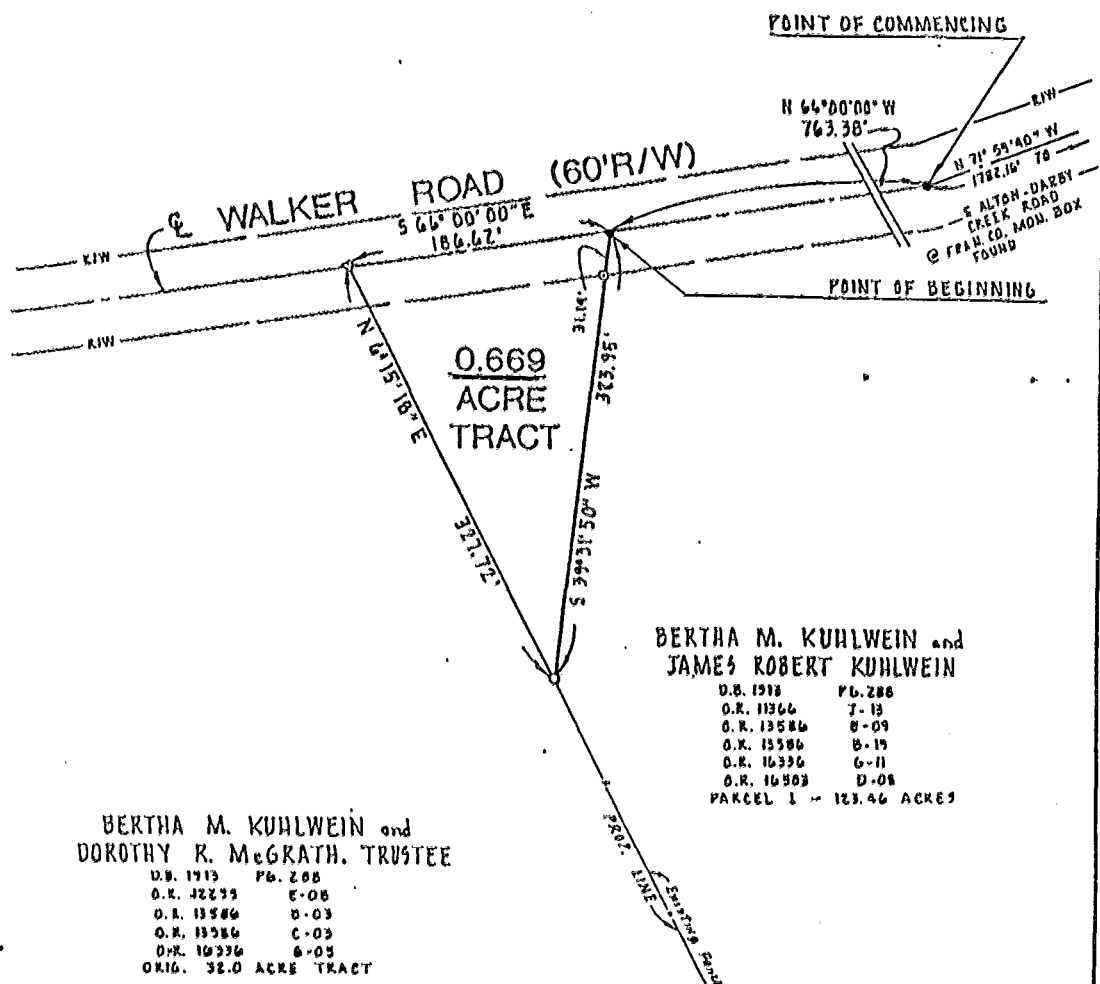

BERTHA M. KUHLEIN and
DOROTHY R. McGRATH, TRUSTEE

D.B. 1913	Pg. 288
O.K. 12233	E-08
O.K. 13586	D-03
O.K. 13586	C-03
O.K. 16336	B-03

ORIG. 32.0 ACRE TRACT

BERTHA M. KUHLEIN and
JAMES ROBERT KUHLEIN

D.B. 1913	Pg. 288
O.K. 11366	J-13
O.K. 13586	B-09
O.K. 13586	B-15
O.K. 16336	G-11
O.K. 16336	D-08


PARCEL 1 - 123.46 ACRES

LEGEND

- ▼ RAILROAD SPIKE FOUND
- ▽ RAILROAD SPIKE SET
- P.X. NAIL FOUND
- IRON PIPE (3/4" I.D.) FOUND
- IRON PIPE (3/4" I.D.) SET
- WI YELLOW CAP "RLS 6750"
- IRON PIN (5/8" dia) SET w/CAP

50 0 50 100 150
SCALE IN FEET

I HEREBY CERTIFY THAT THE FOREGOING PLAT WAS PREPARED BY AN ACTUAL FIELD SURVEY AND IS CORRECT TO THE BEST OF MY KNOWLEDGE.

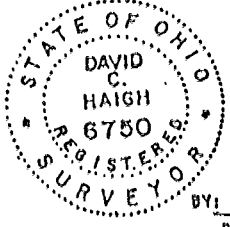

BY: David C. Haigh
DAVID C. HAIGH
REGISTERED SURVEYOR NO. 6750

**SURVEY OF A 0.669 ACRE TRACT
OF LAND FOR
BERTHA KUHLEIN**

SITUATE IN VIRGINIA MILITARY SURVEY
NUMBER 5273, TOWNSHIP OF BROWN,
COUNTY OF FRANKLIN, STATE OF OHIO.

SCALE: 1" = 100'

Dec. 9, 1991

0-12-E