




SCALE: 1"=60'

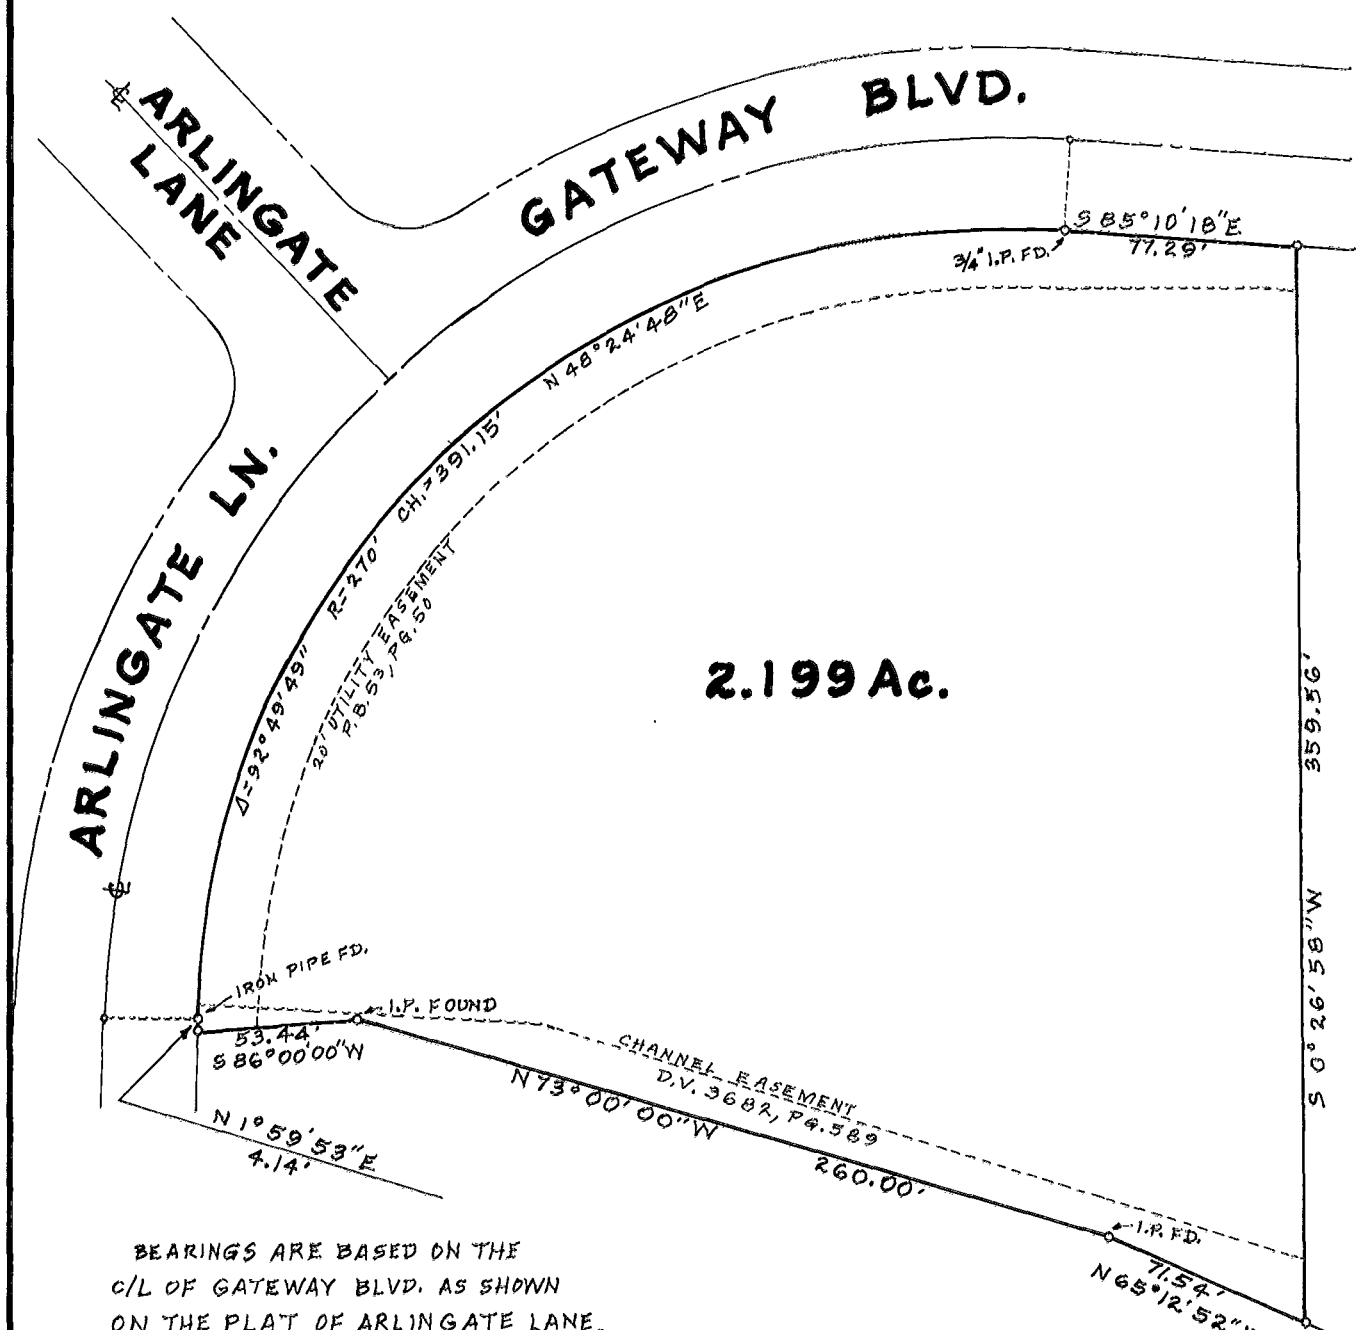


2.199 Ac.

BEARINGS ARE BASED ON THE
 C/L OF GATEWAY BLVD. AS SHOWN
 ON THE PLAT OF ARLINGATE LANE,
 SECT. 2, P.B. 53, PG. 50, BEING
 S 85° 10' 18" E.

NOTE: NO STRUCTURES EXIST
 ON THE PROPERTY AS OF 3-14-95

BY Charles R. Wolfe 3-14-95
 REGISTERED SURVEYOR NO. 6186 DATE

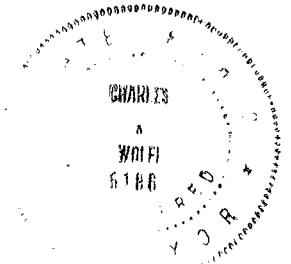

M. 2. 199 1
 Q-65-A