


M-E BUILDING CONSULTANTS, INC.
CIVIL ENGINEERING DIVISION

1015 EAST BROAD STREET
 COLUMBUS, OHIO 43205
 (614) 258-4903

74607202

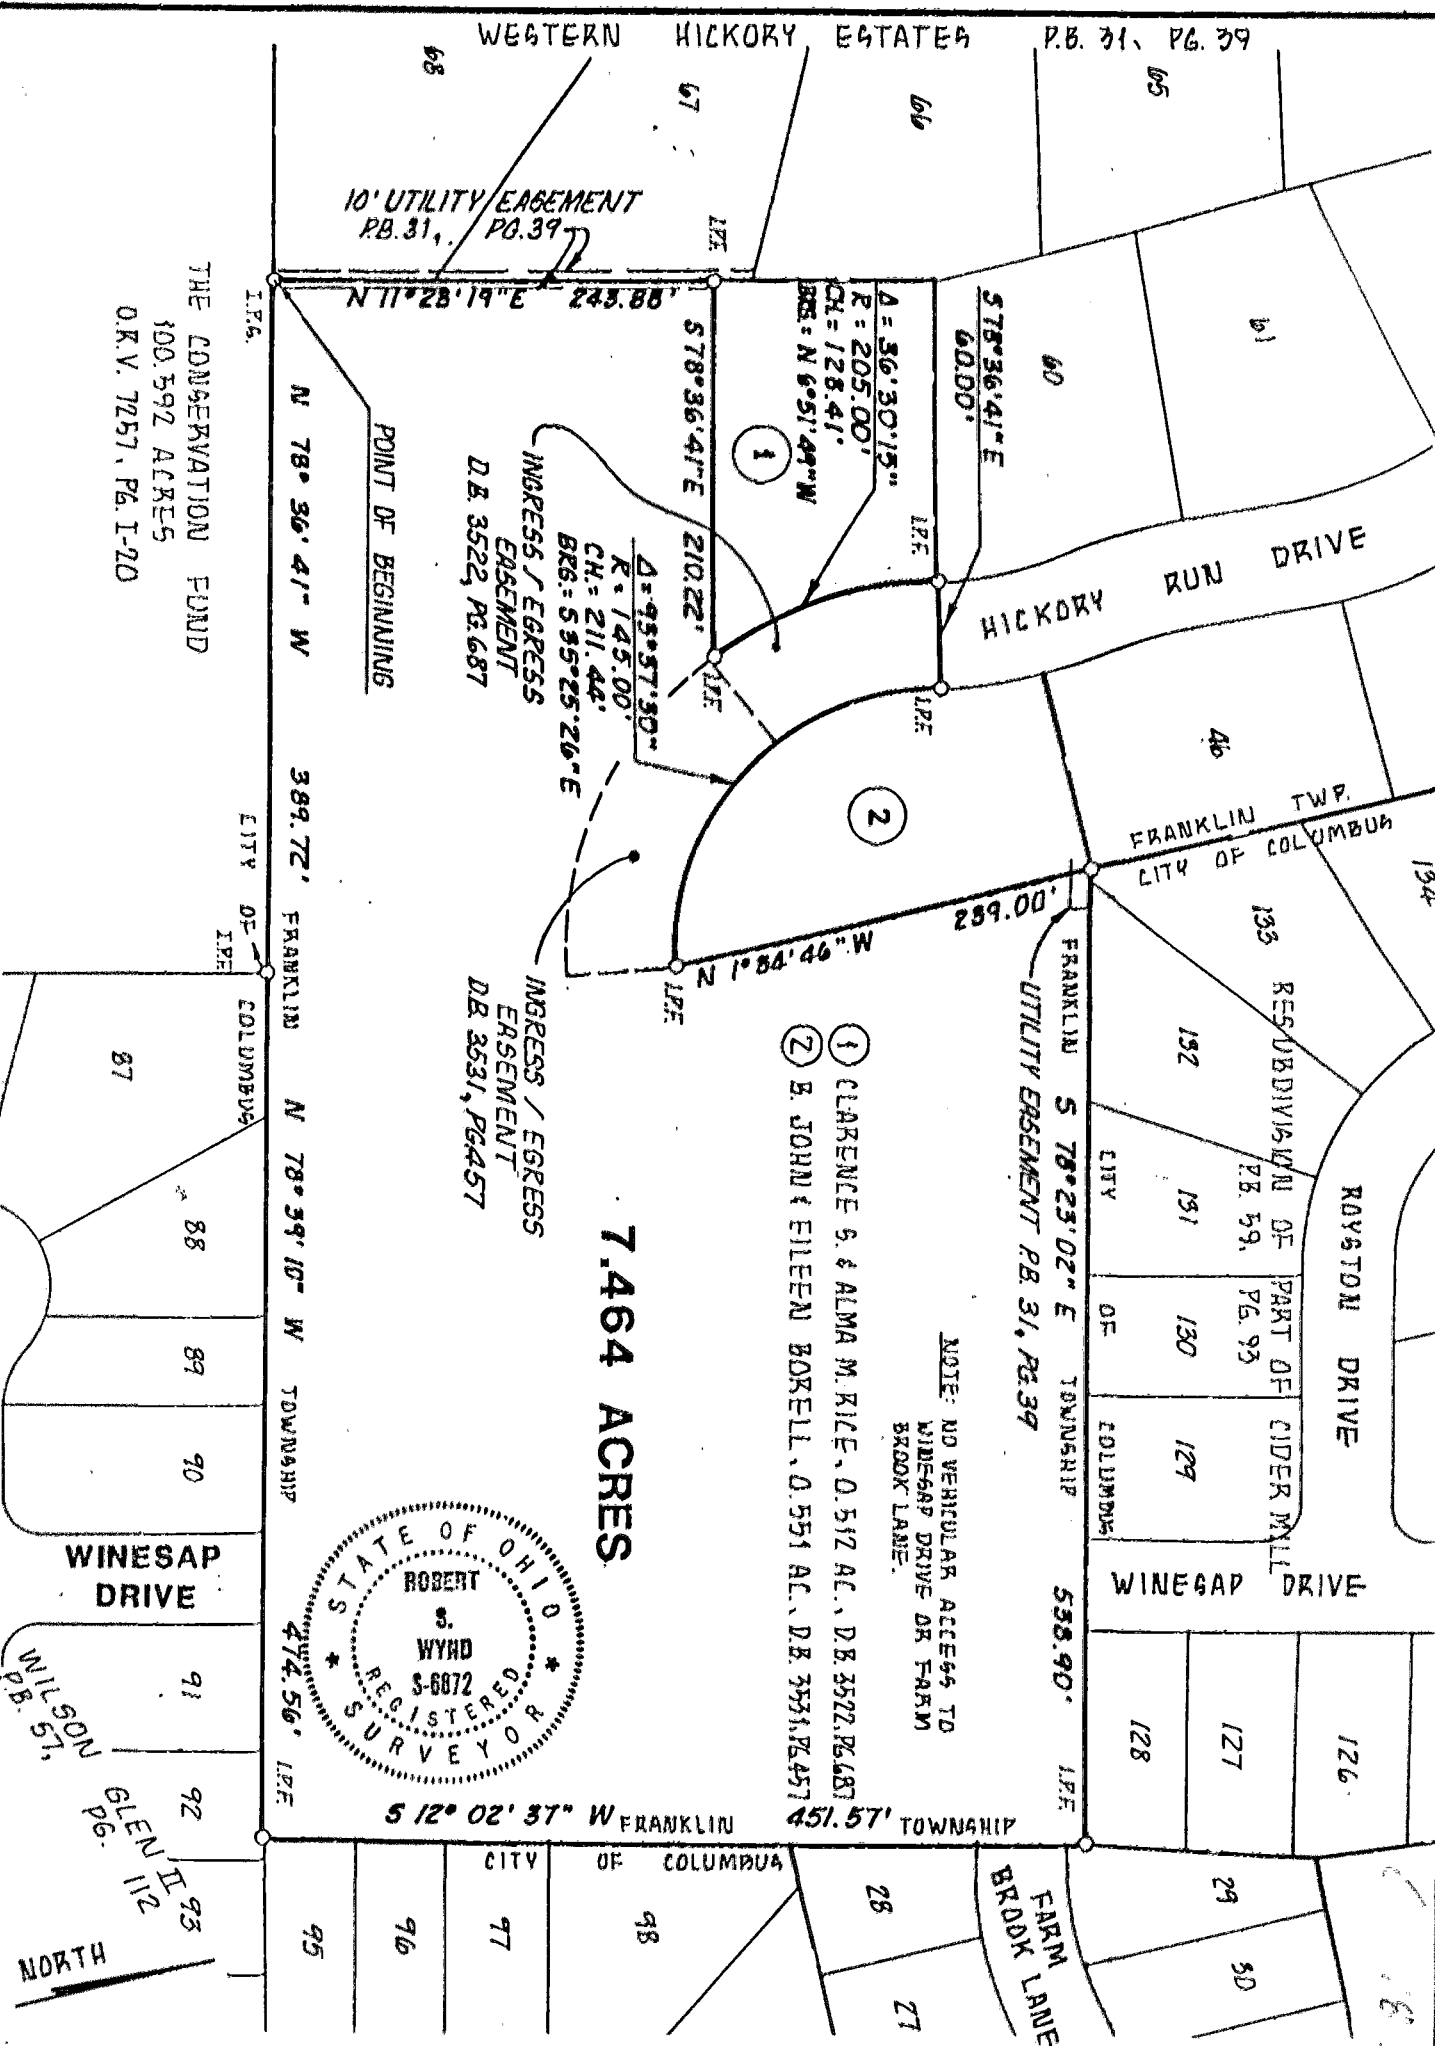


THE CONSERVATION FUND
 100.592 ACRES
 O.R.V. 7257, P.G. I-20

INGRESS / EGRESS
 EASEMENT
 D.B. 3522, PG. 687

INGRESS / EGRESS
 EASEMENT
 D.B. 3531, PG. 457

- ① CLARENCE S. & ALMA M. RICE, O. 512 AC., D.B. 3522, PG. 687
- ② B. JOHN & EILEEN BORELL, O. 551 AC., D.B. 3531, PG. 457

NOTE: NO VEHICULAR ACCESS TO
 WINEGAP DRIVE OR FARM
 BROOK LANE.

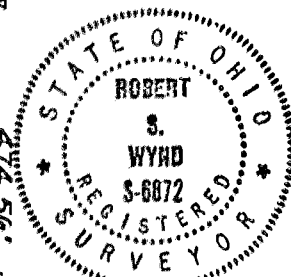

7.464 ACRES

SCALE 1" = 100'

DATE: 1-6-88
 REVISED DATES

BB7002
 JOB NUMBERS

WILSON GLEN P.B. 55, PG. 2

BY: *Robert S. Wynd*
 REGISTERED SURVEYOR NO. 6872

SURV'D.	DRAWN	CHECKED
E. MCB.	D.M.T.	K.S.W.

FRANKLIN TWP