


SURVEY FOR
TOM G. PEPPONIS
PARTS OF SURVEYS NO. 12836, 12955, and 13244, OF THE VIRGINIA MILITARY SURVEY,
PRAIRIE TOWNSHIP, FRANKLIN COUNTY, STATE OF OHIO,

Scale 1" = 60' Date 6-2-93 P.B. P. D.V. 1836 P. 102 Drawn By SRV

7/10/25

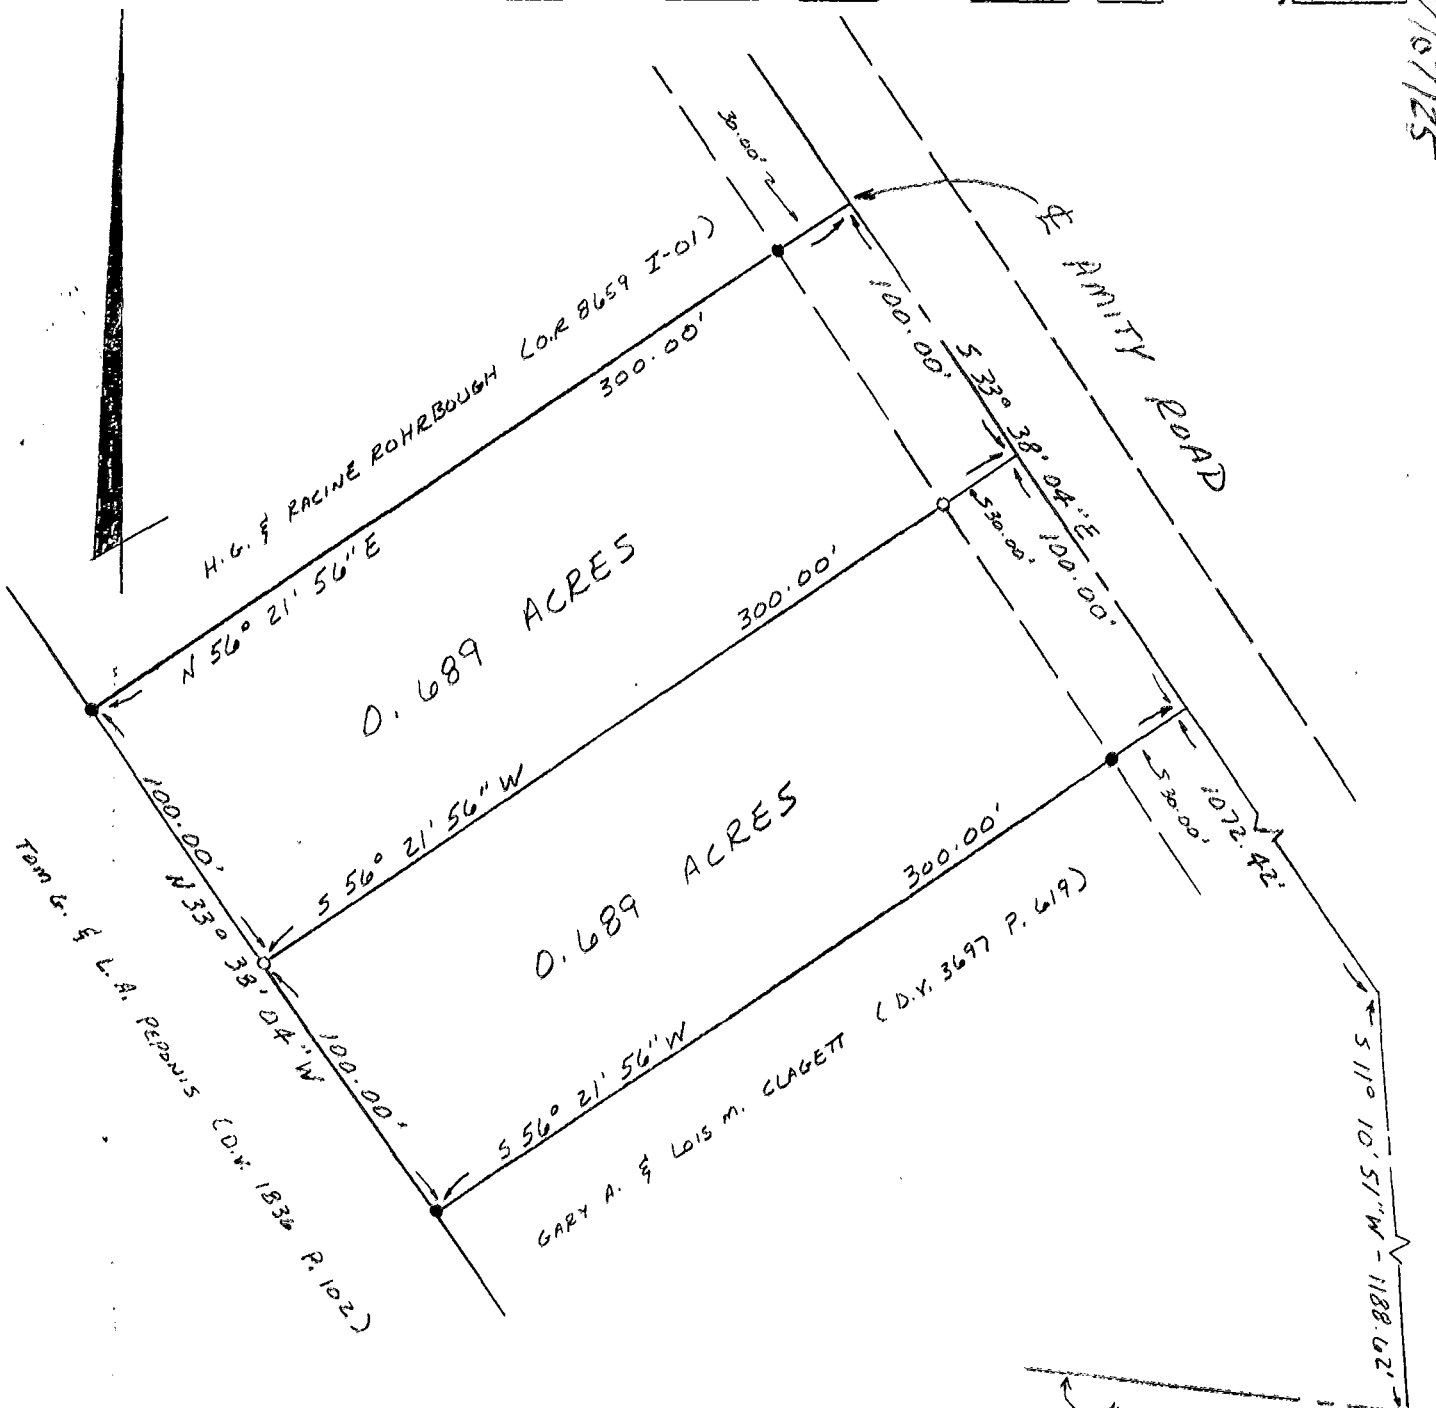


U.S. ROUTE 40
(WEST BROAD STREET)

Bearing - Radius - the centerline of U.S. Route 40 as South 88° 40' 46\"/>

LEGEND

- IRON PIPE FOUND
- 3/4" x 30" IRON PIPE SET

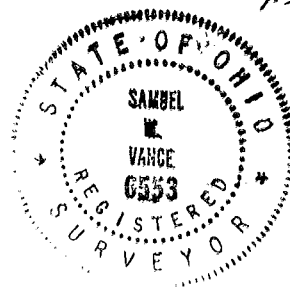

0-88-D
TAYLOR

I hereby certify that the foregoing drawing was prepared from an actual survey of the premises.

Samuel W. Vance
Registered Surveyor No. 6553