

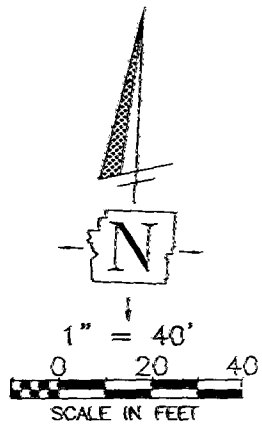
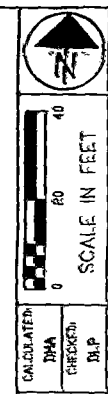




VACATION OF A PORTION OF A 16.5' WIDE ALLEY, SITUATED IN THE STATE OF OHIO, COUNTY OF FRANKLIN, TOWNSHIP OF PRAIRIE AND BEING A PART OF THE VILLAGE OF ALTON AS SHOWN AND DELINEATED UPON THE RECORDED PLAT THEREOF IN DEED BOOK 15, PAGE 478 RECORDER'S OFFICE, FRANKLIN COUNTY, OHIO.

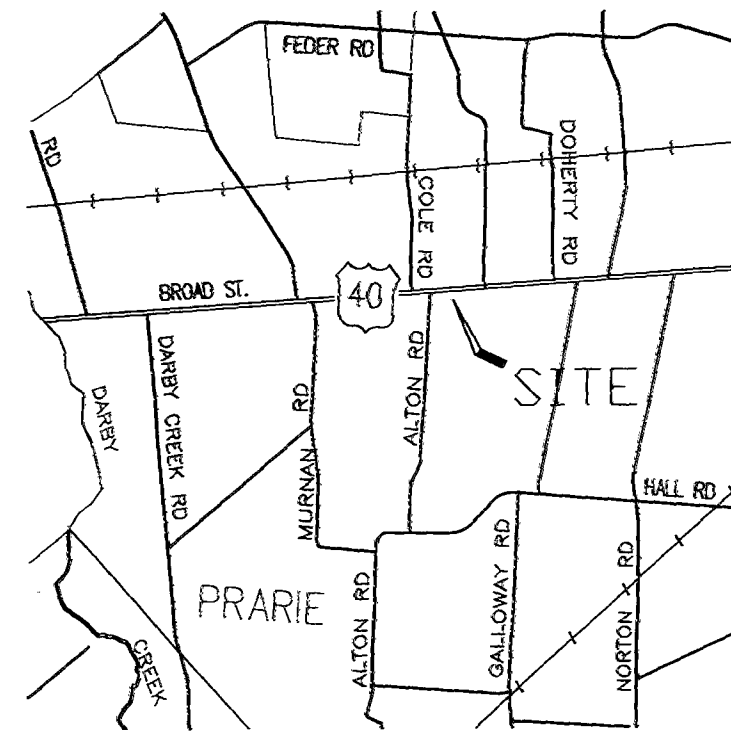

LEGEND

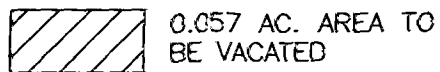

W. BROAD ST.

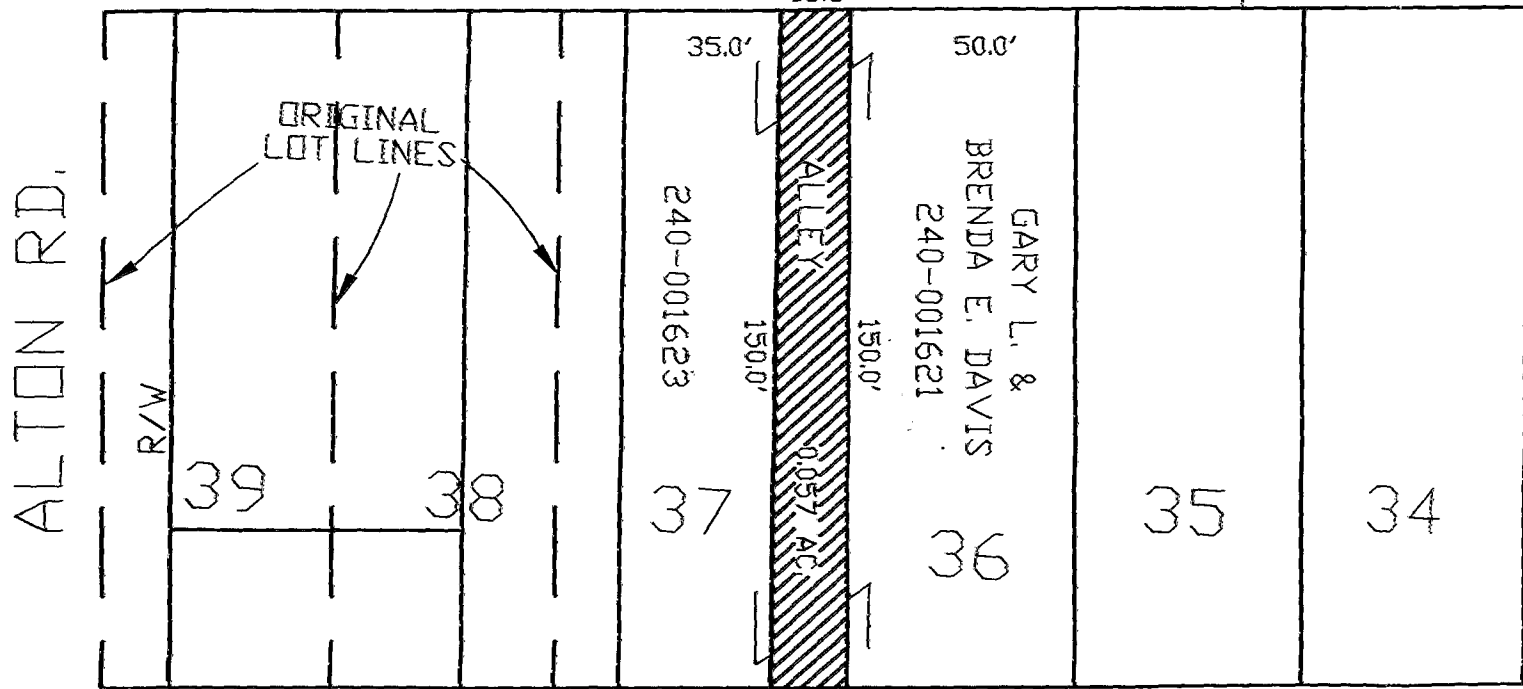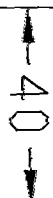


HICKORY ALLEY

CENTER ST.

APPROVED FOR VACATION

<i>Dwight R. Stokes</i>	11/23/99
FRANKLIN COUNTY COMMISSIONER	DATE
<i>Brother J. Neeter</i>	11-23-99
FRANKLIN COUNTY COMMISSIONER	DATE
<i>Arlene Schenkel</i>	11/23/99
FRANKLIN COUNTY COMMISSIONER	DATE
<i>Joe Carls</i>	11/23/99
FRANKLIN COUNTY ENGINEER	DATE
<i>Dean C. Ring</i>	11-23-99
FRANKLIN COUNTY CHIEF DEPUTY ENGINEER	DATE

THIS PLAT WAS PREPARED IN THE OFFICE OF THE FRANKLIN COUNTY ENGINEER BY DAVID L. PEARSON, OHIO REGISTERED SURVEYOR NO. 7298, FROM THE AVAILABLE RECORDS ON FILE WITHIN FRANKLIN COUNTY OFFICES, AND DOES NOT CONSTITUTE INFORMATION OF AN ACTUAL FIELD SURVEY.

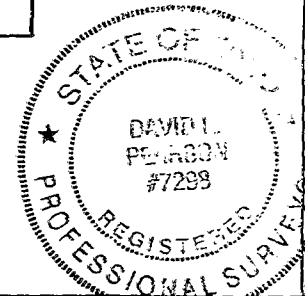

David Pearson 11/23/99
 DAVID L. PEARSON P.S.
 OHIO REGISTERED SURVEYOR NO. 7298
 DATE

VACATION PLAT