


GRAPHIC SCALE



(IN FEET)
1 inch = 60 ft.

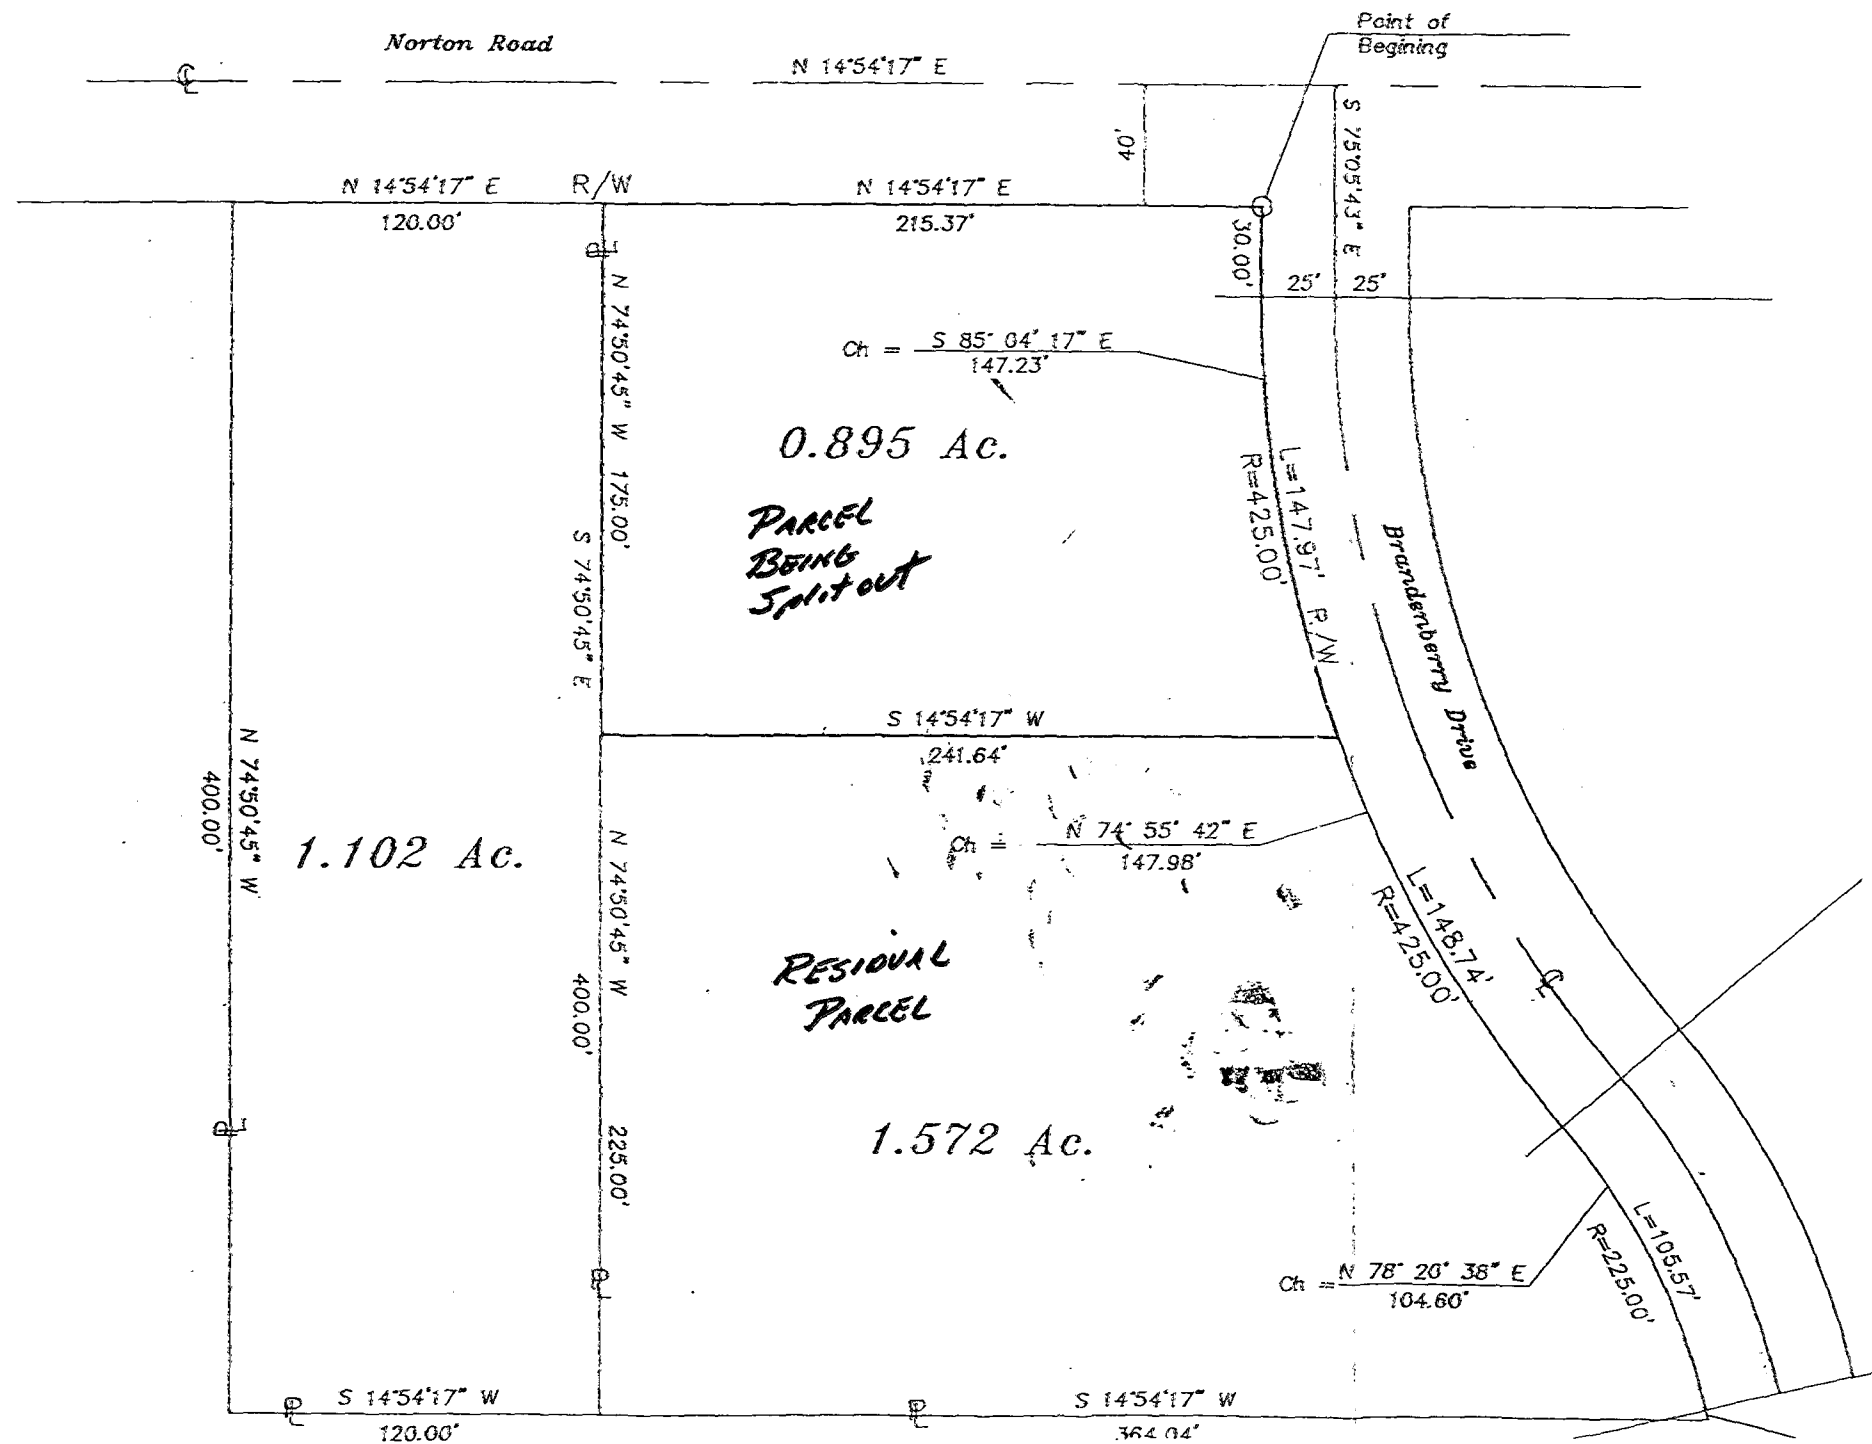


PLAT OF SURVEY
FOR
CERTIFIED OIL COMPANY
SITE

Situated in the State of Ohio, County of Franklin,
City of Columbus, in the Virginia Military Survey
1474.

Prior Deed Ref. OR 9719, Page J 17

Basis of Bearing is the Center Line of Norton Rd.

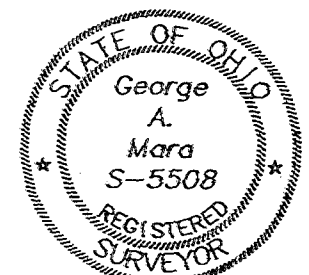

TOOK IN 1991

George A. Mara
George A. Mara, Ohio P.S. # 5508