
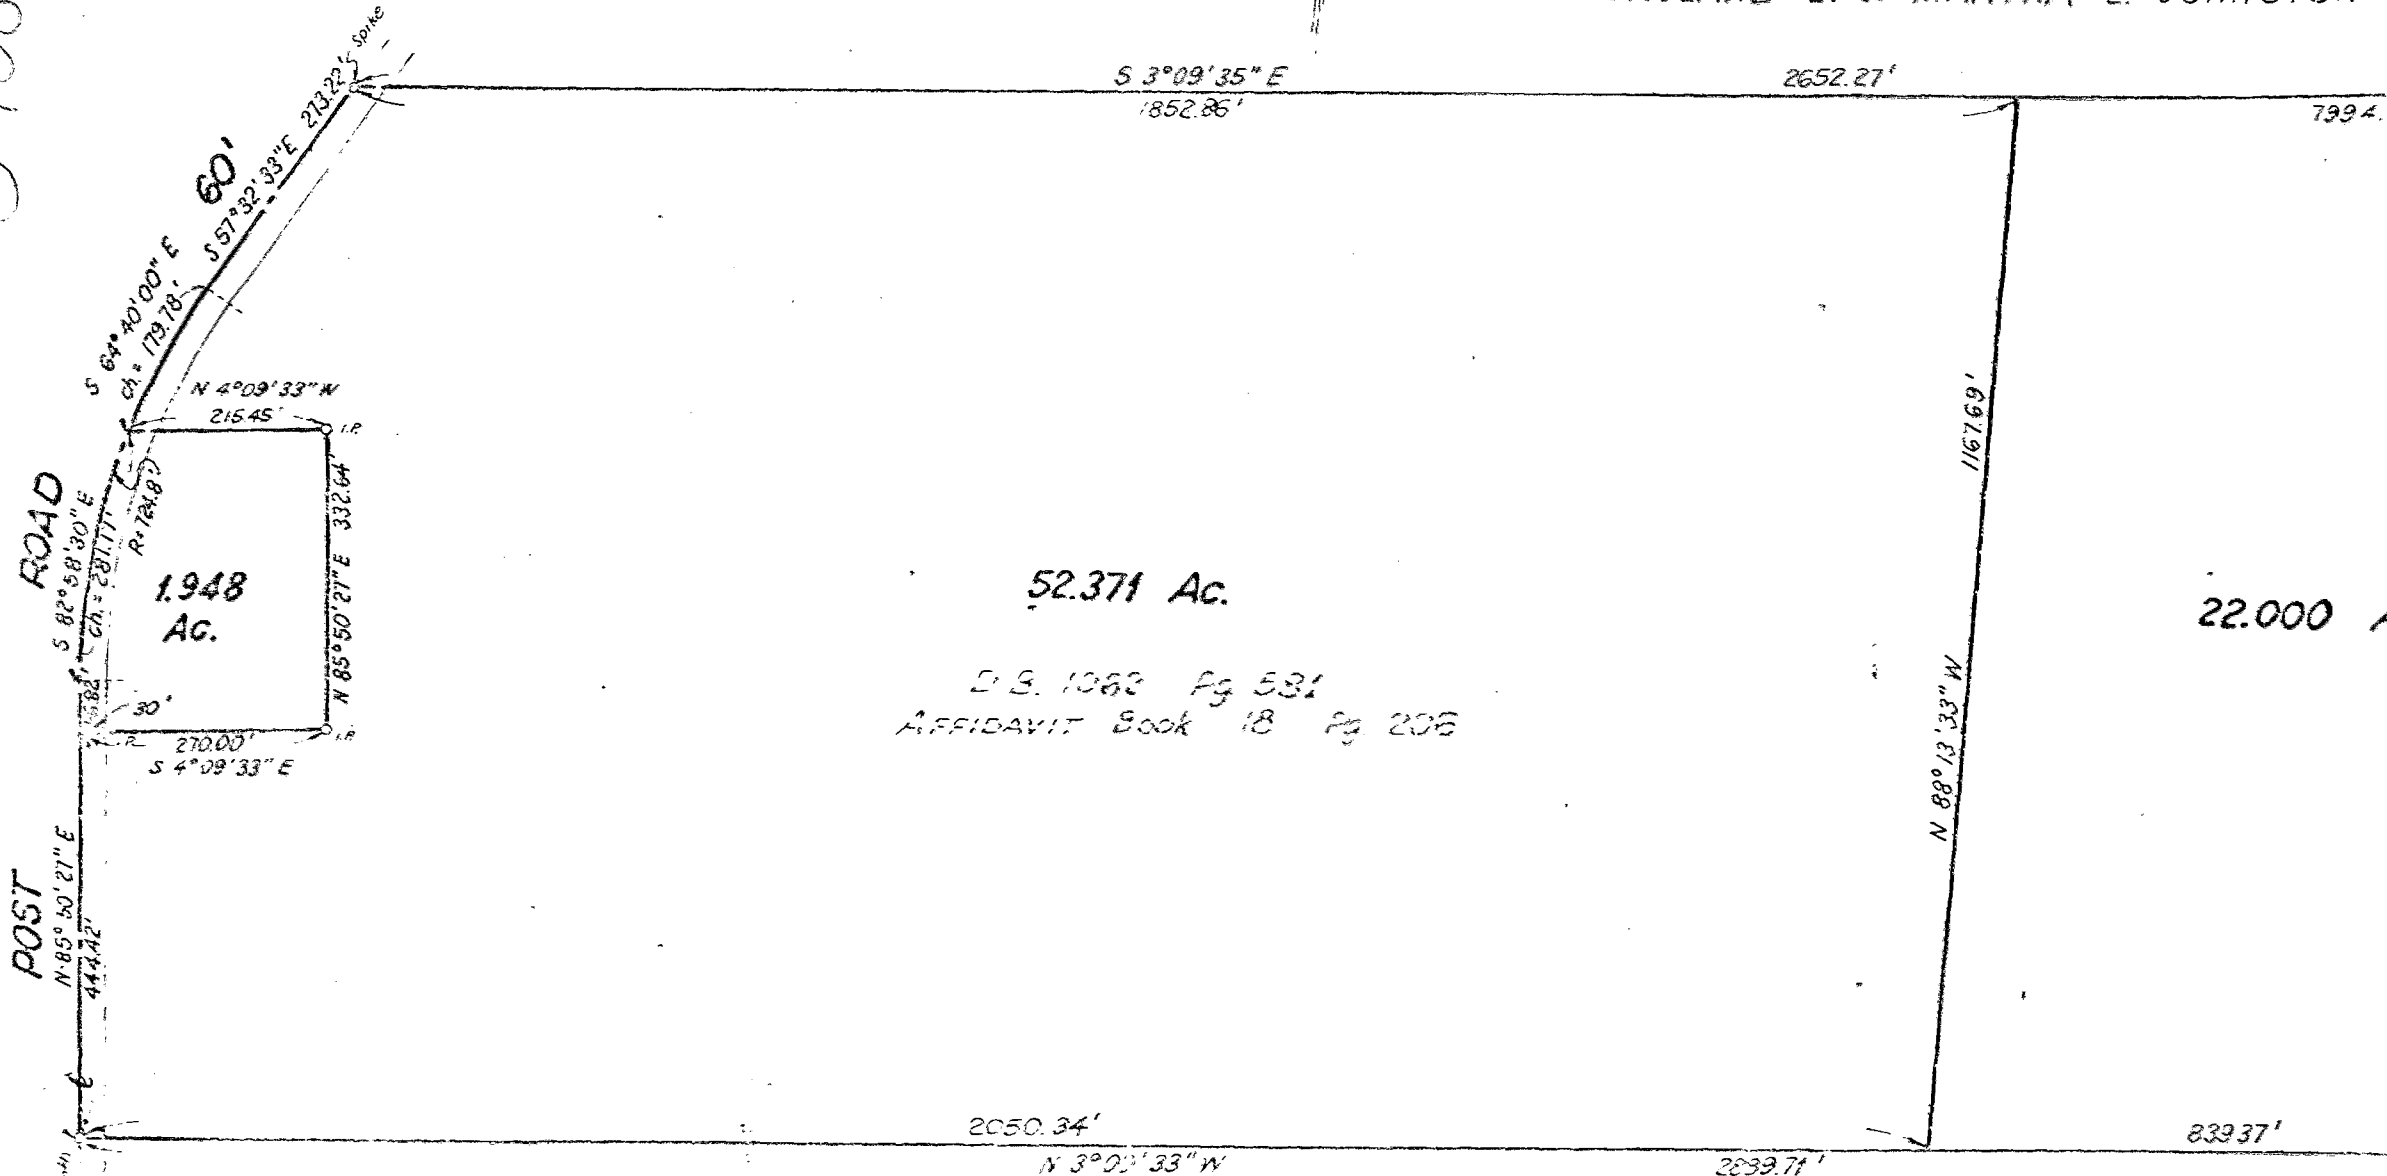


0-108

ROLAND E. & MARTHA E. JOHNSTON

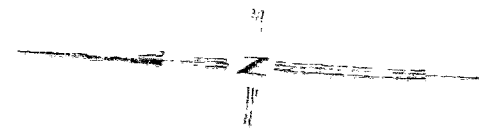

52.371 Ac.

1.948 Ac.

22.000 Ac.

D.B. 1062 Pg 531  
AFFIDAVIT Book 18 Pg 206

SURVEY BY EMERSON SHELL JR. 4935

J.R. & M.P. ORR 103190 Ac.

